








NORM ASBJORNSON HALL INTERIOR RENDERING

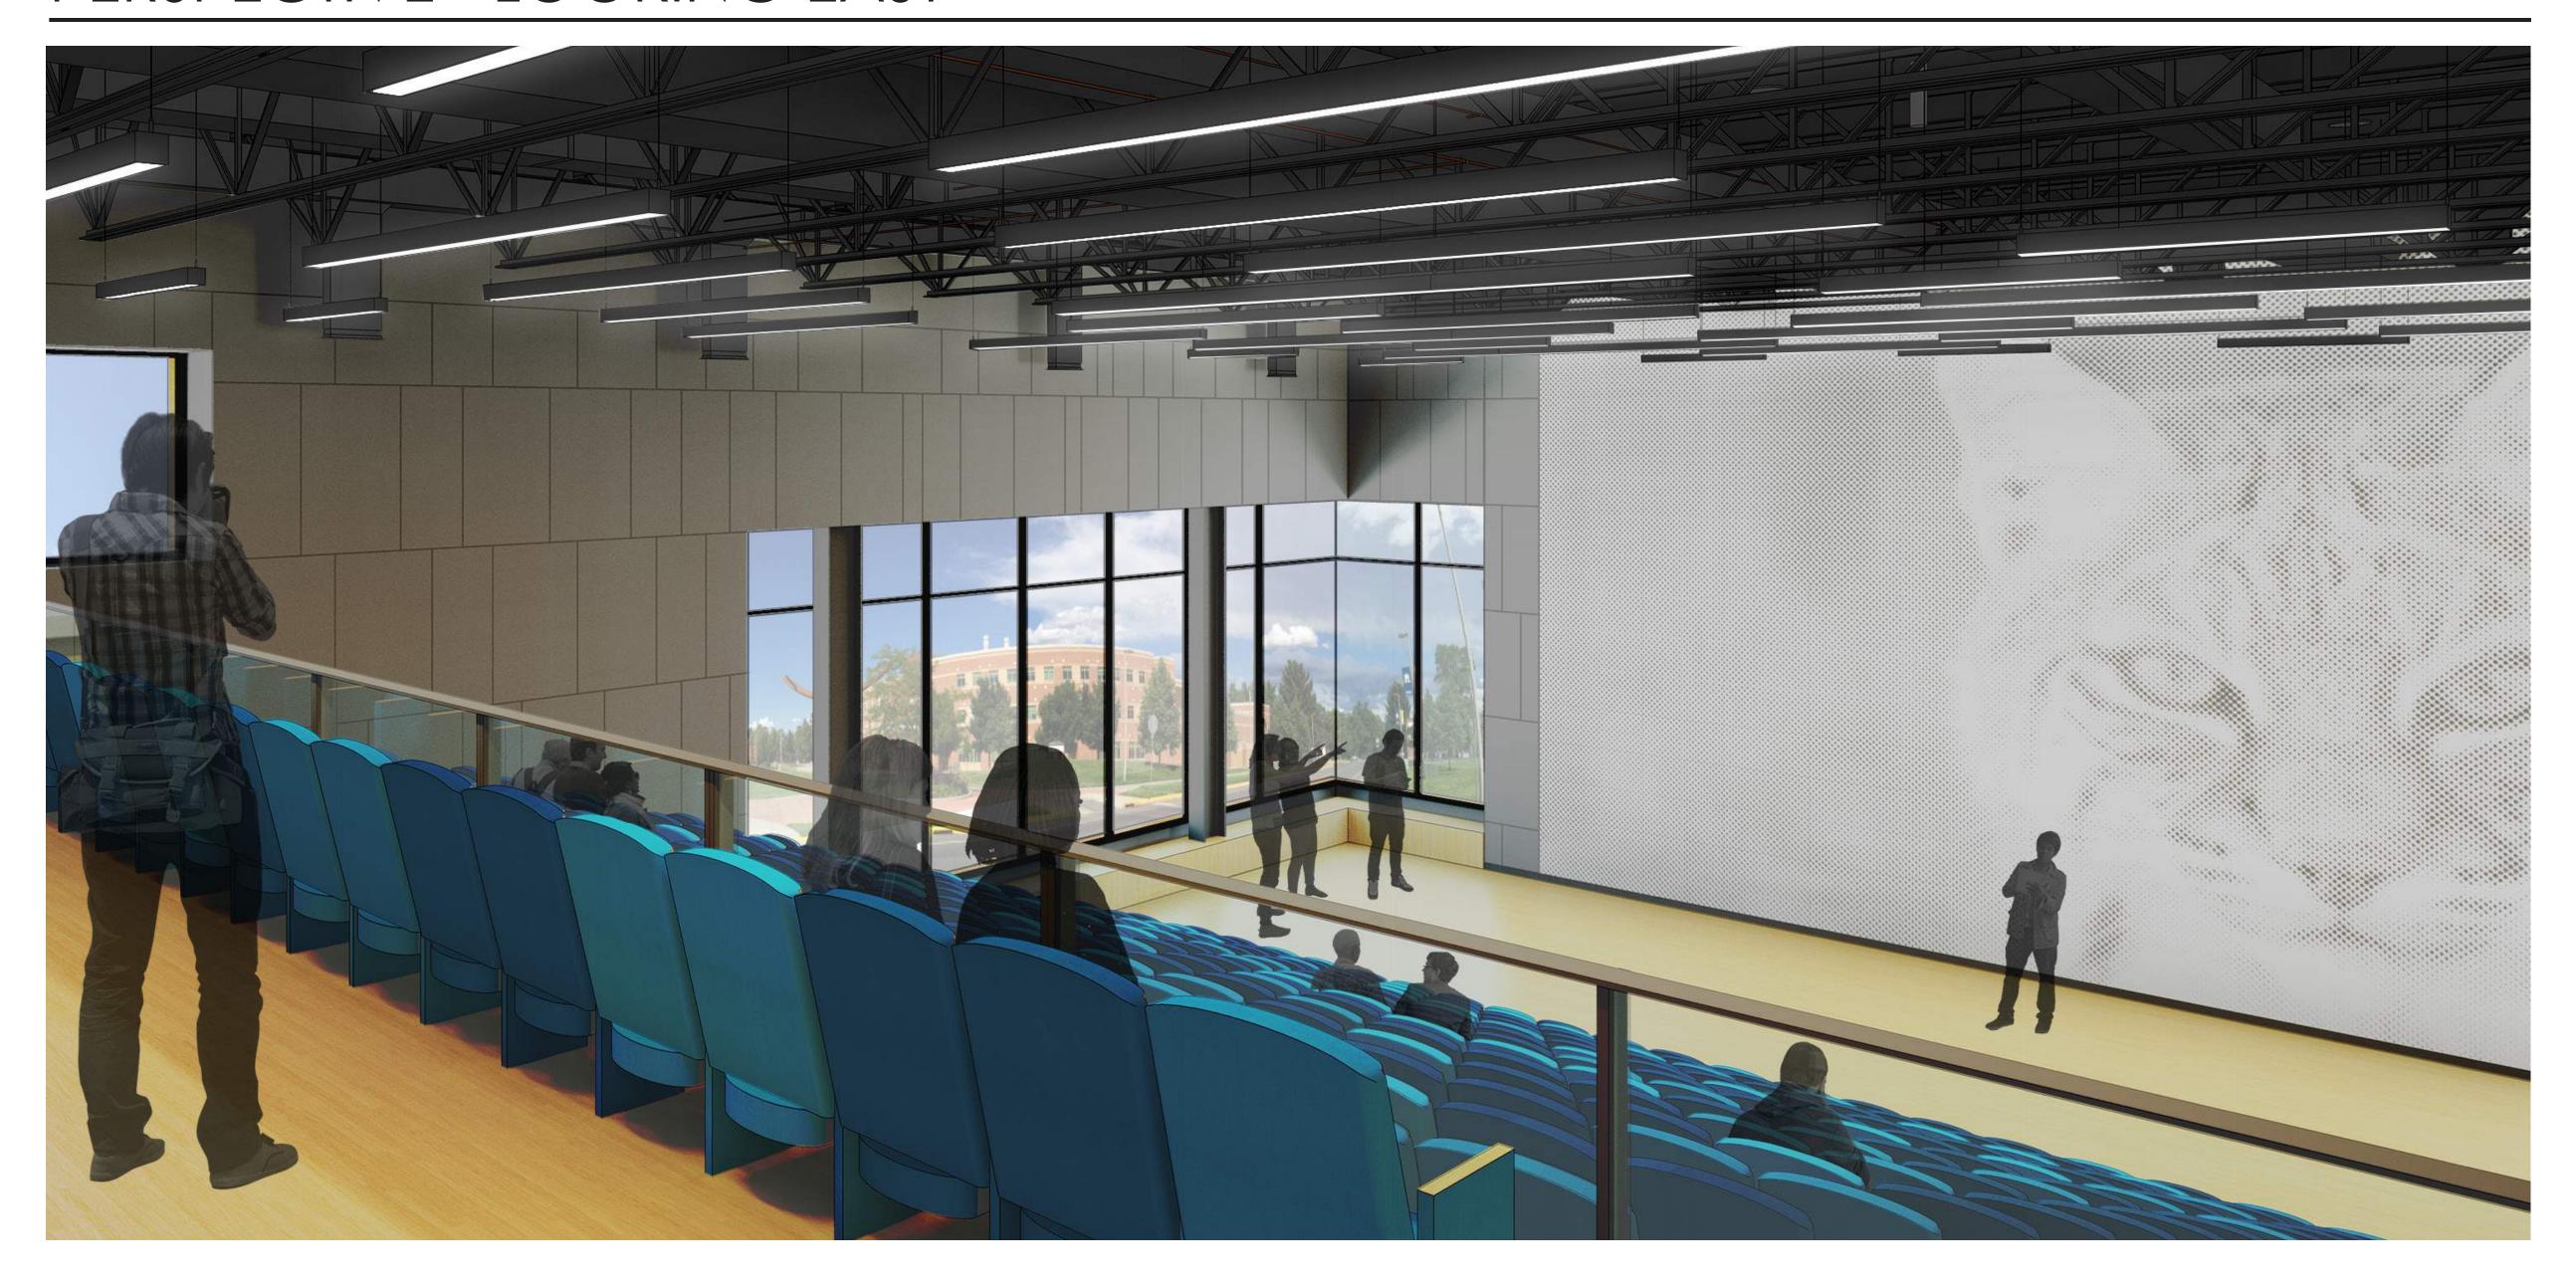



PERSPECTIVE - LOOKING WEST

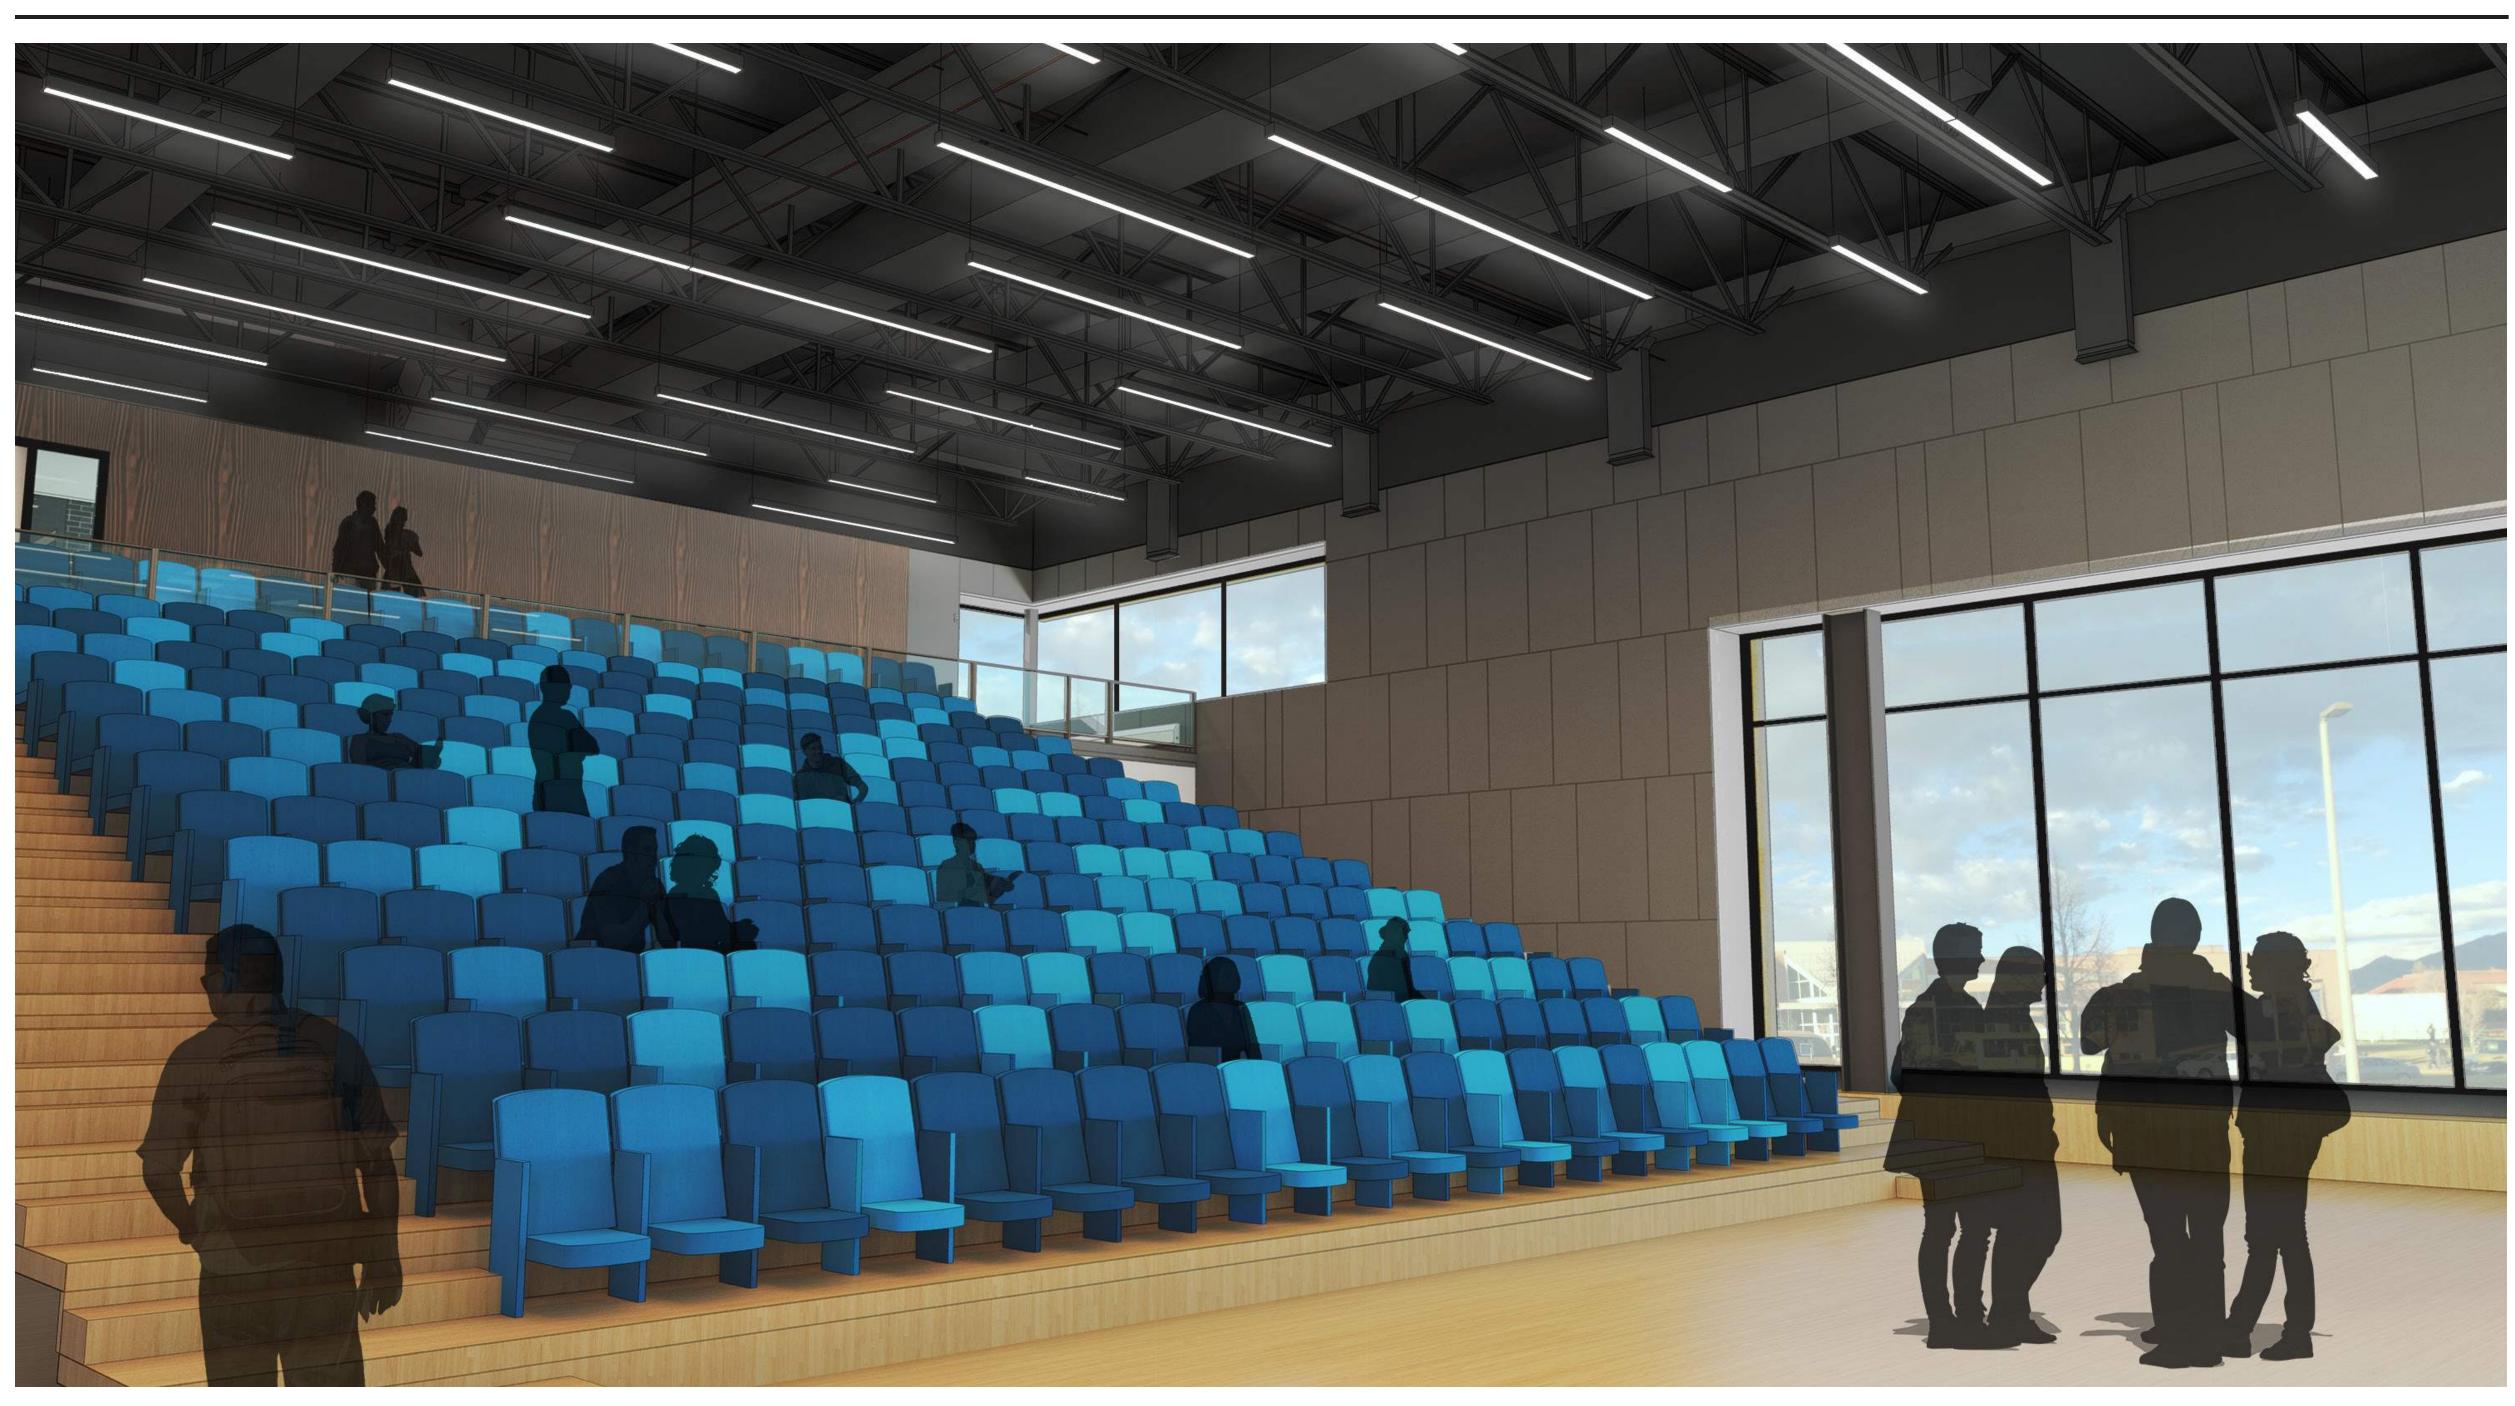

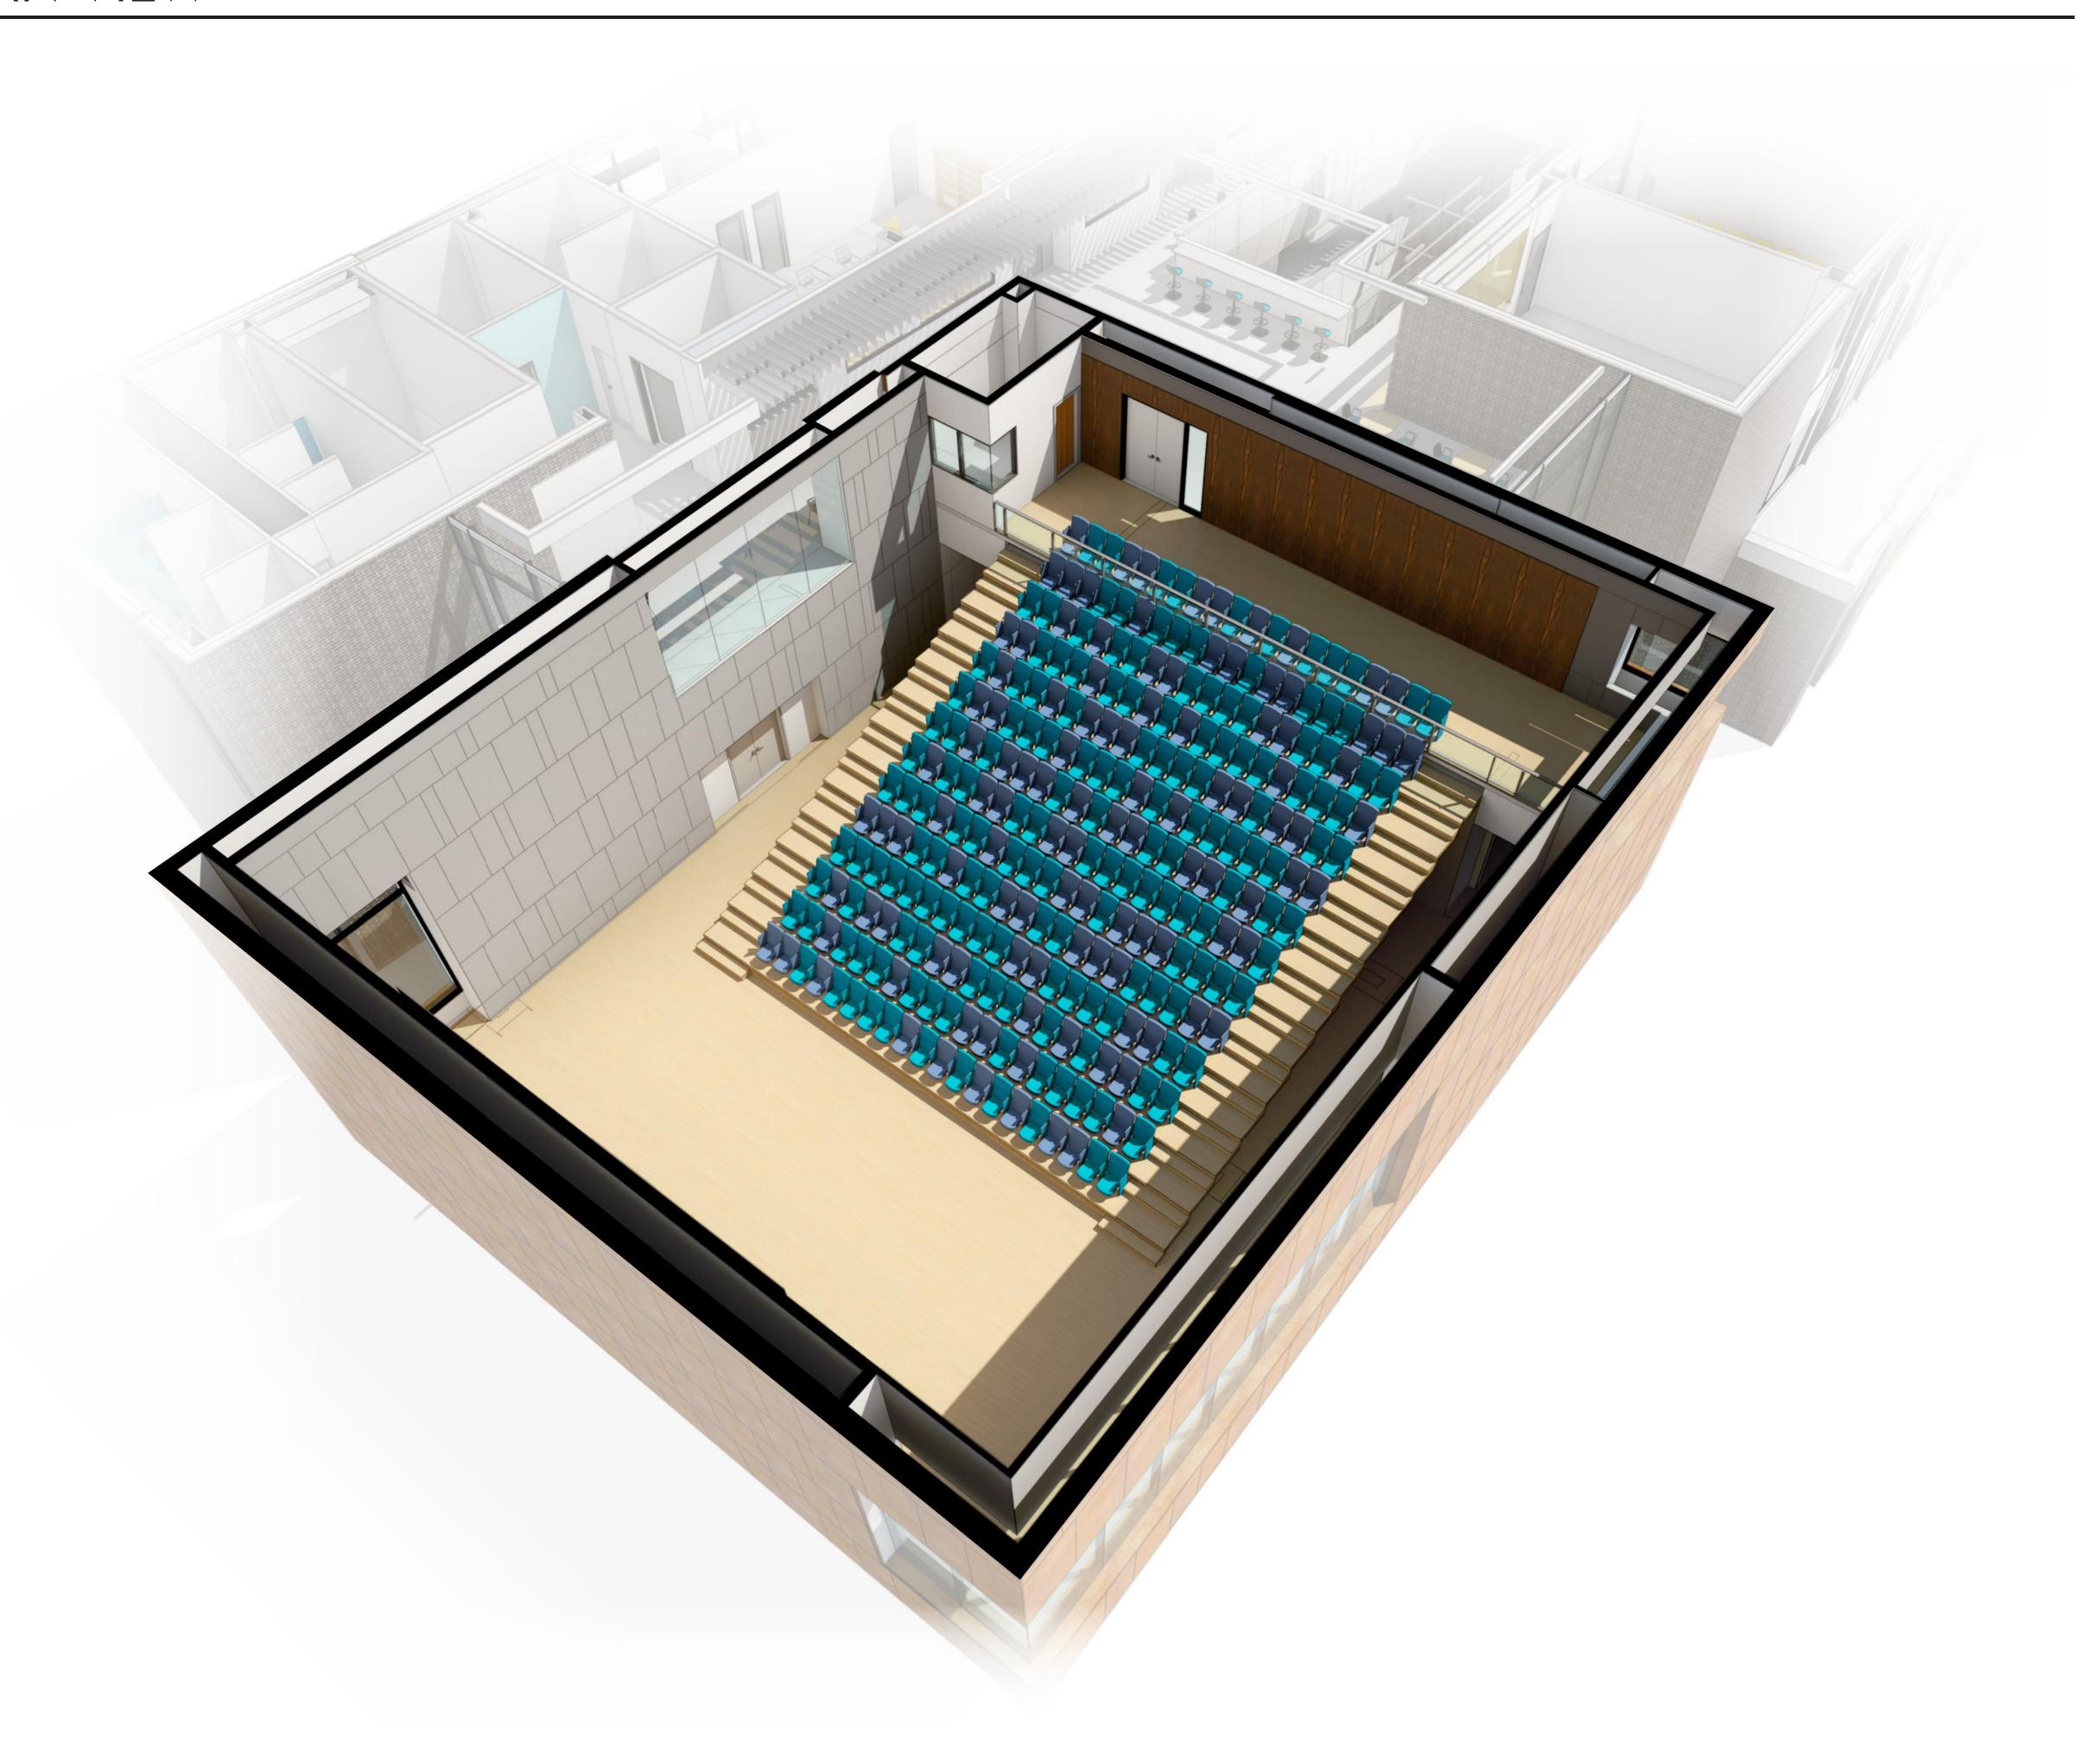



PERSPECTIVE - LOOKING WEST









PERSPECTIVE - B



SECTION










SECTION




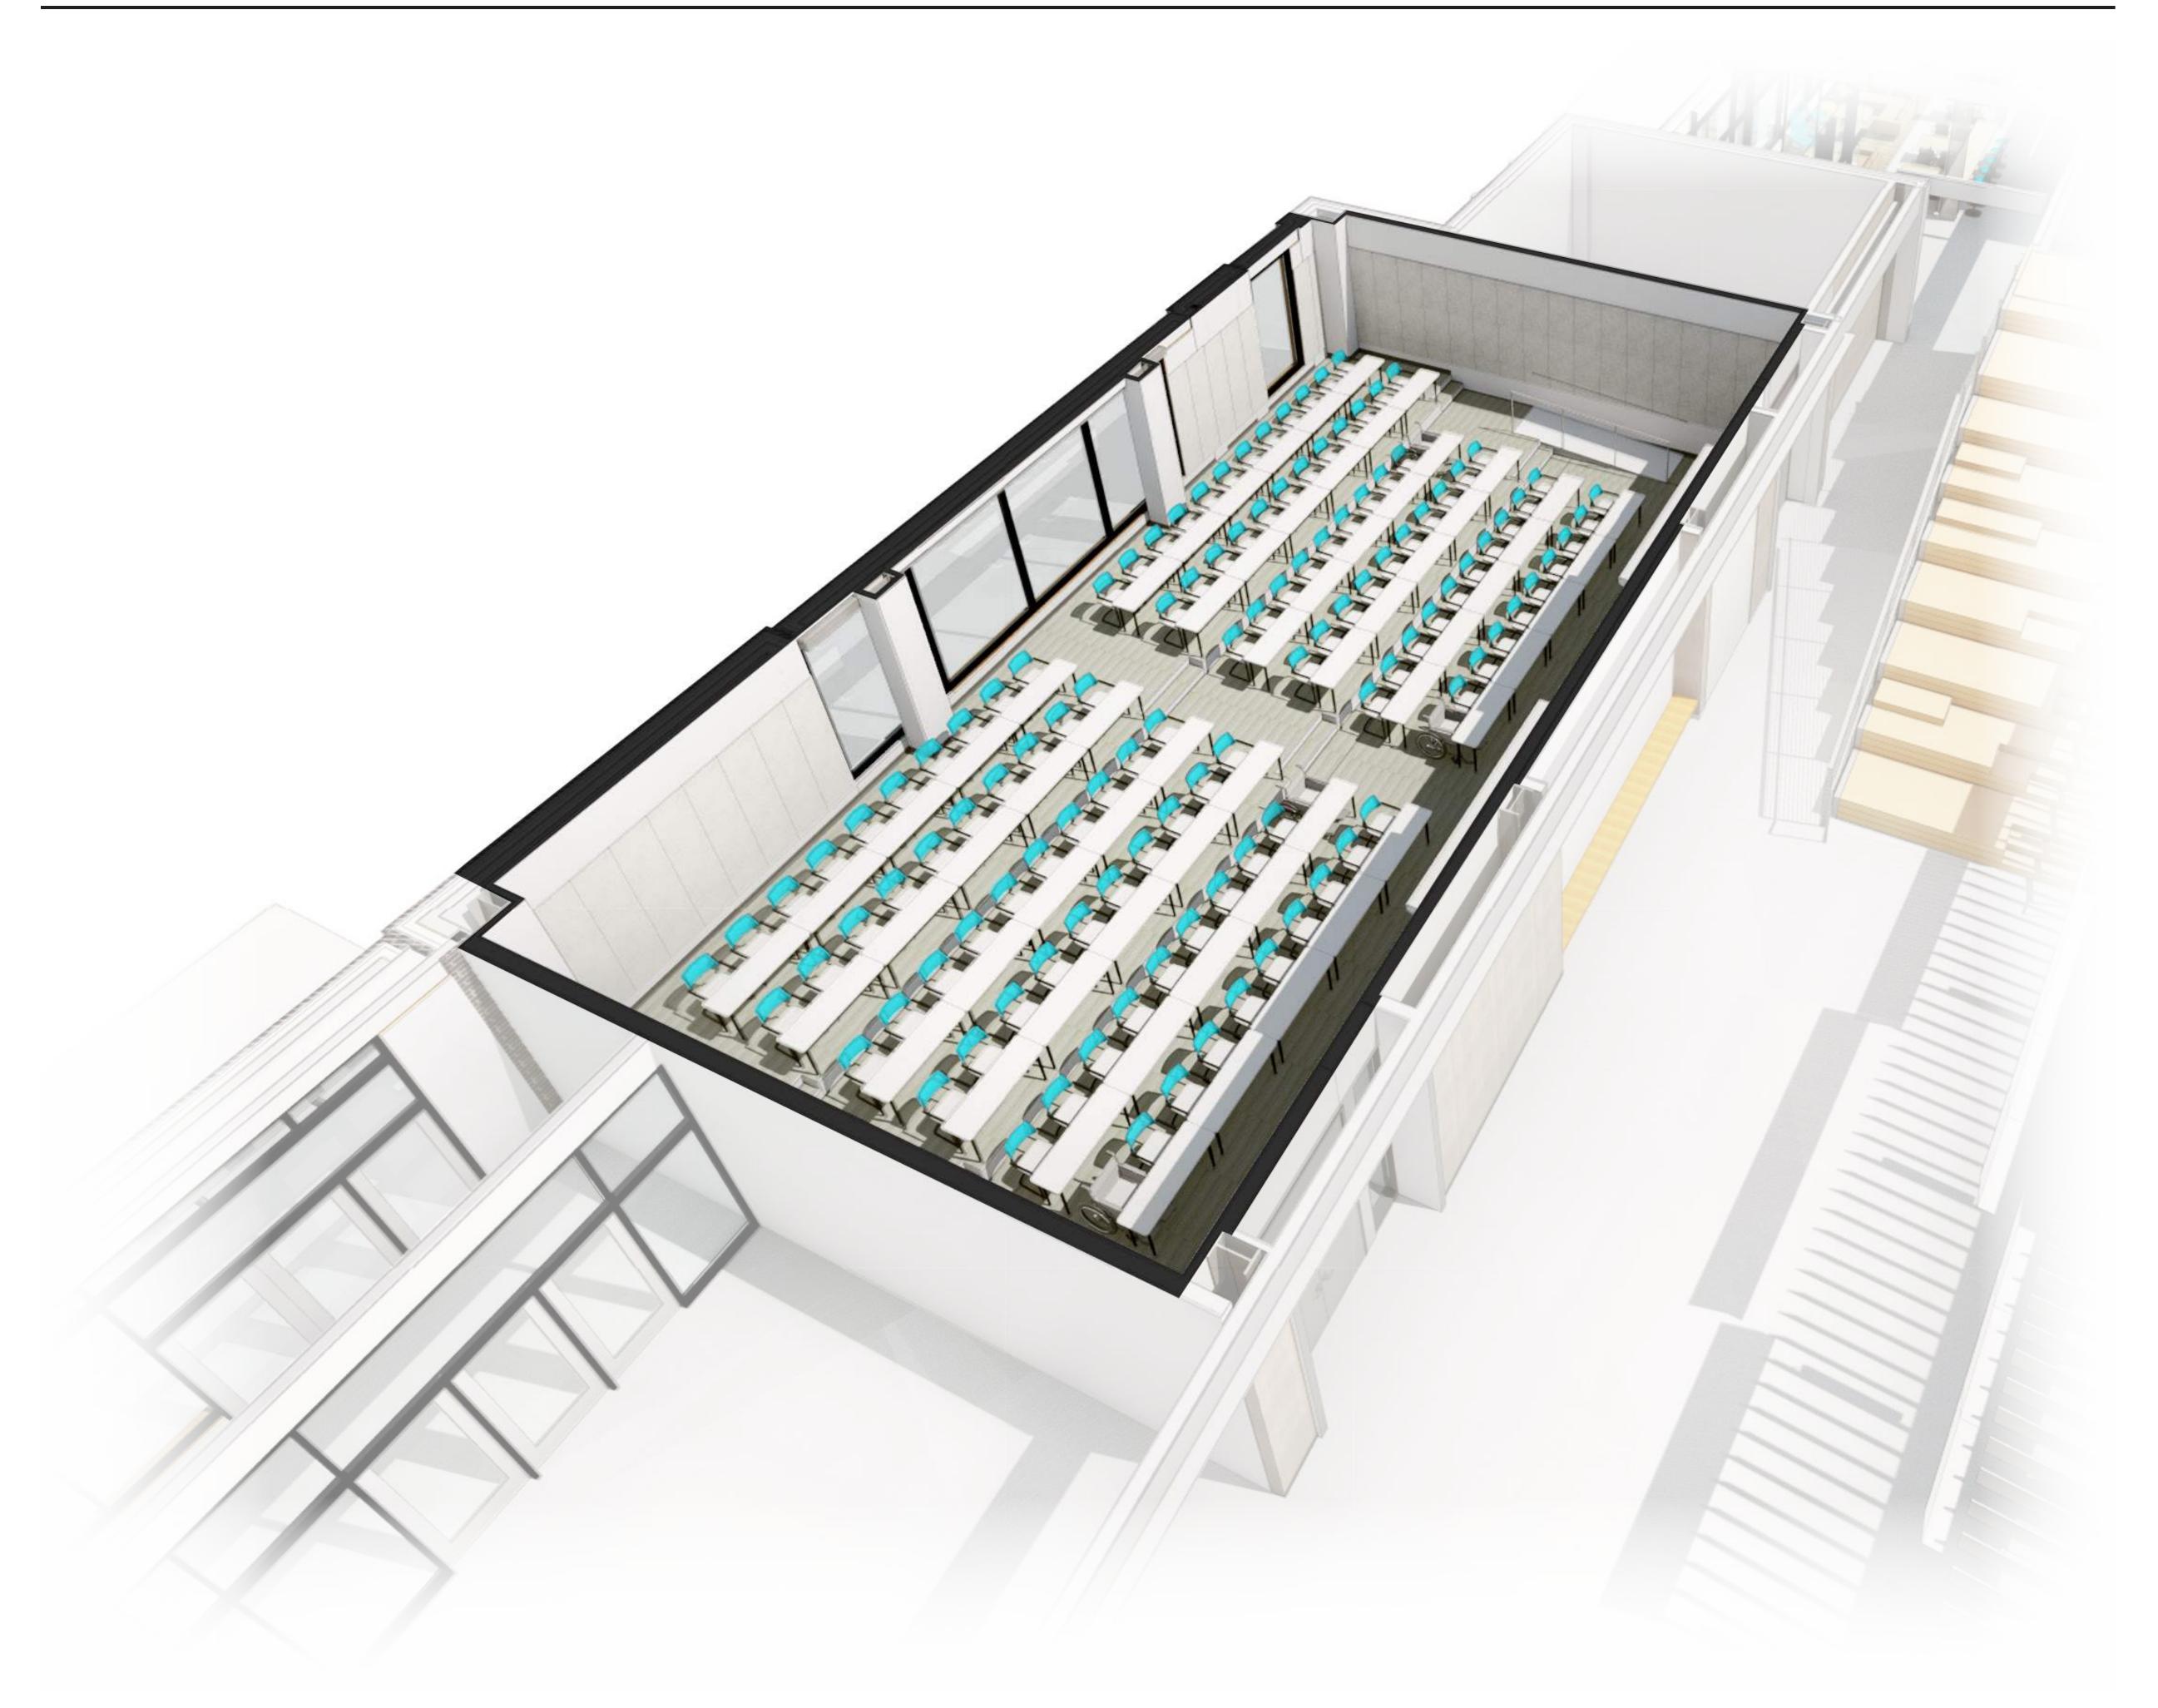






HONORS RECEPTION

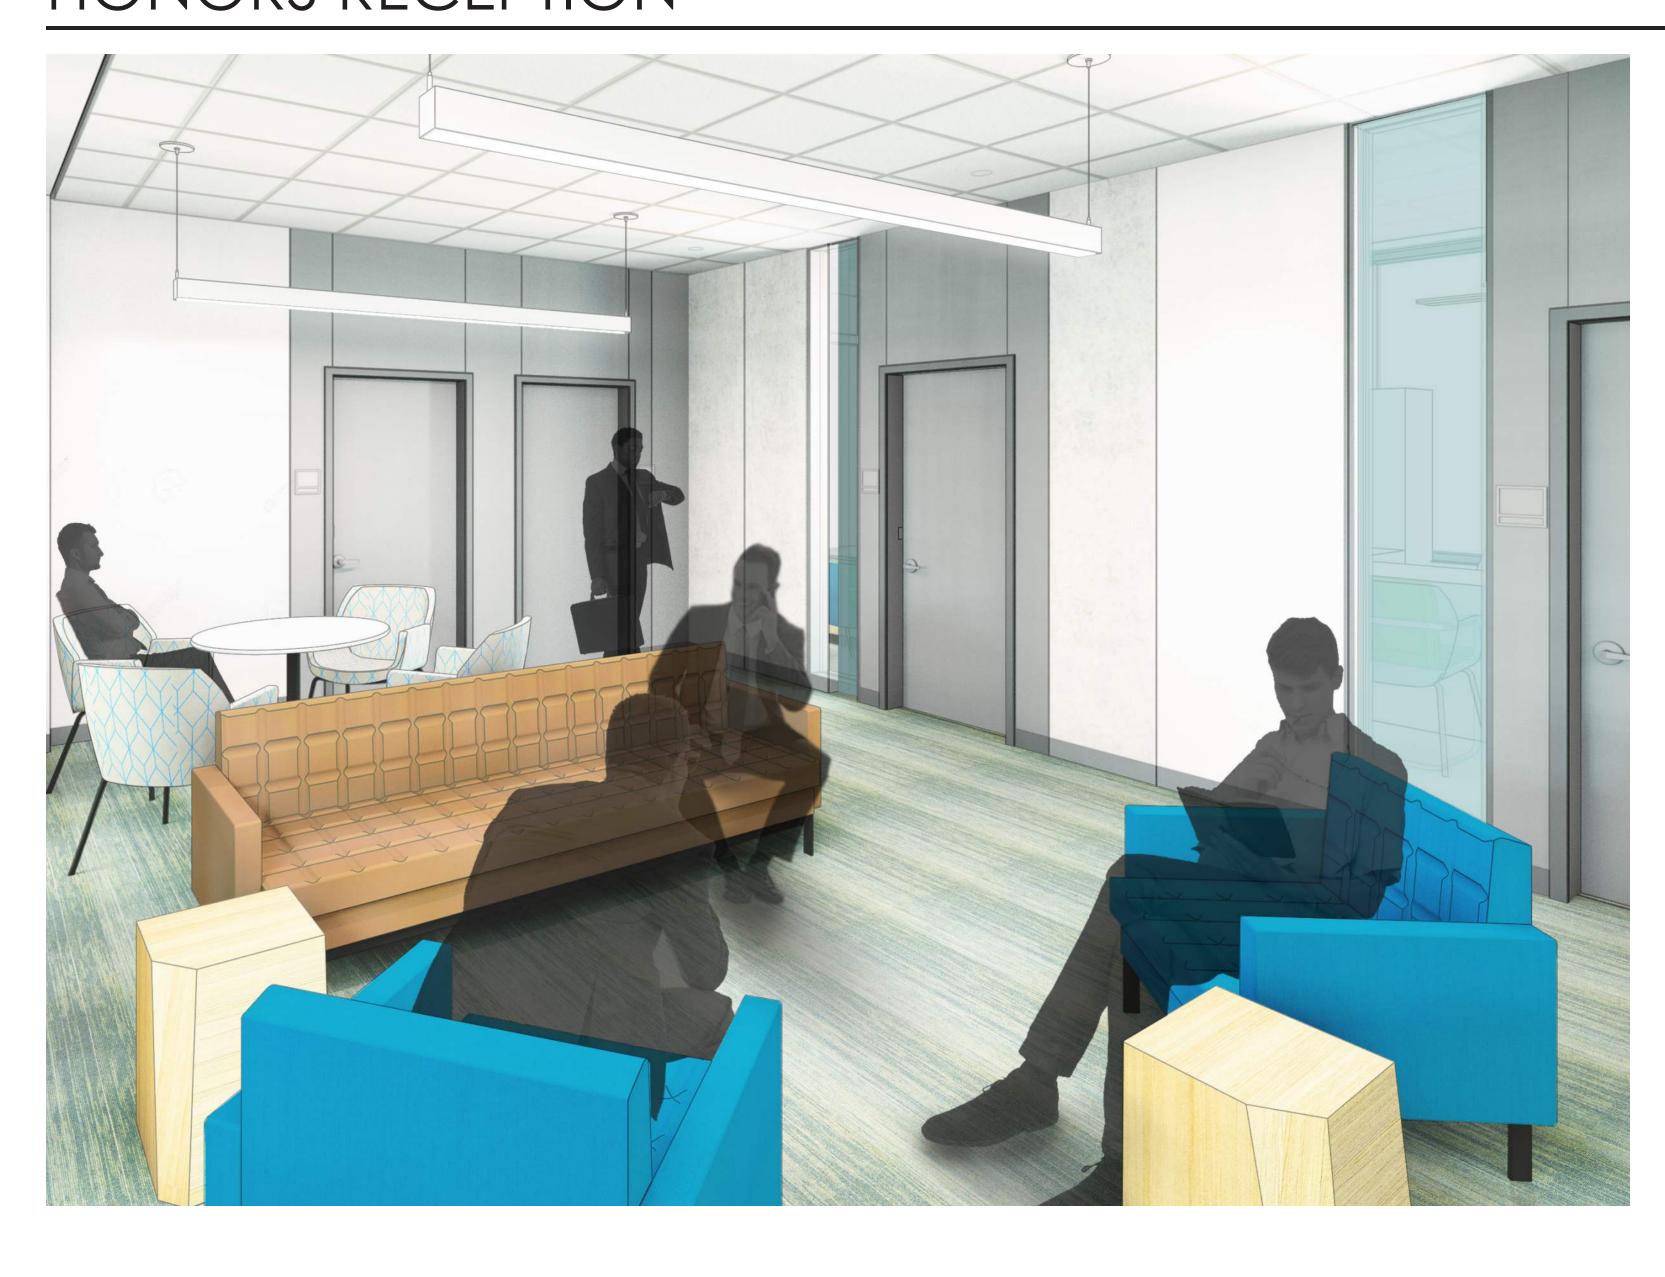


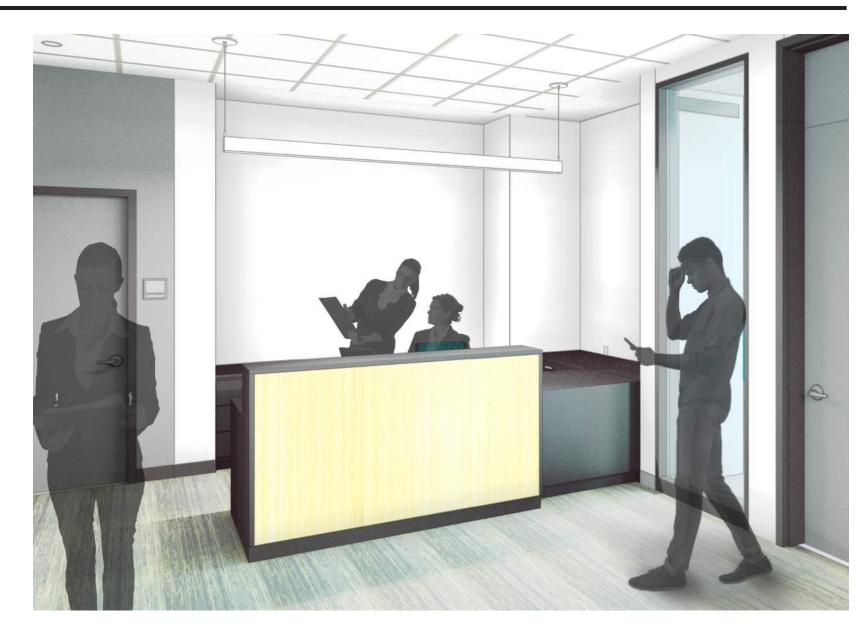




BOARDROOM



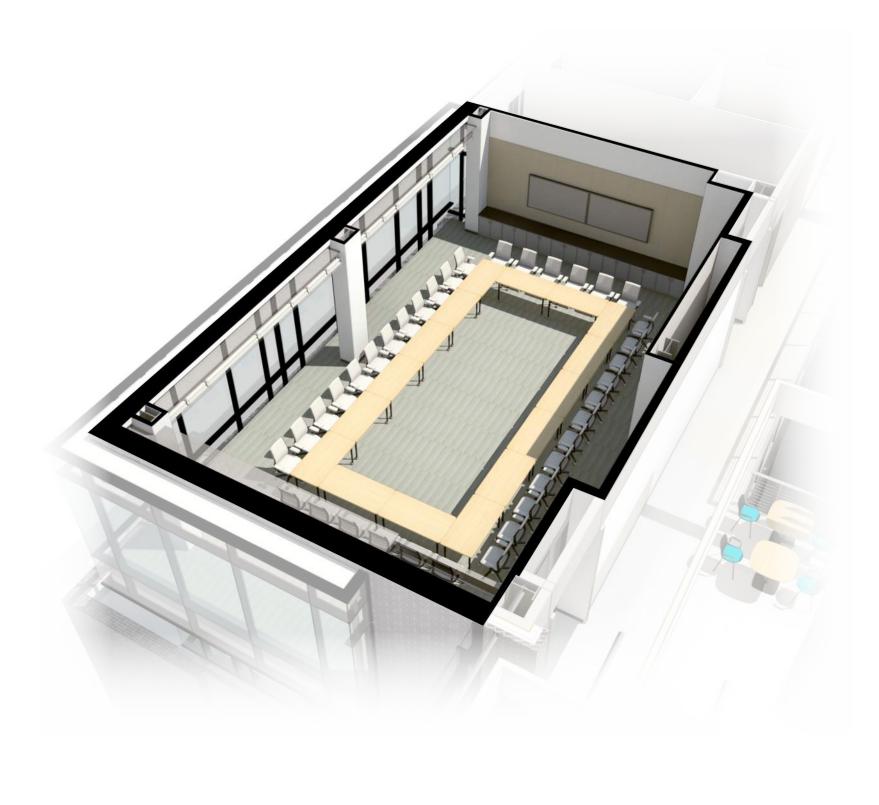

PLAN VIEW

COLLEGE OF ENGINEERING - STAFF OFFICES

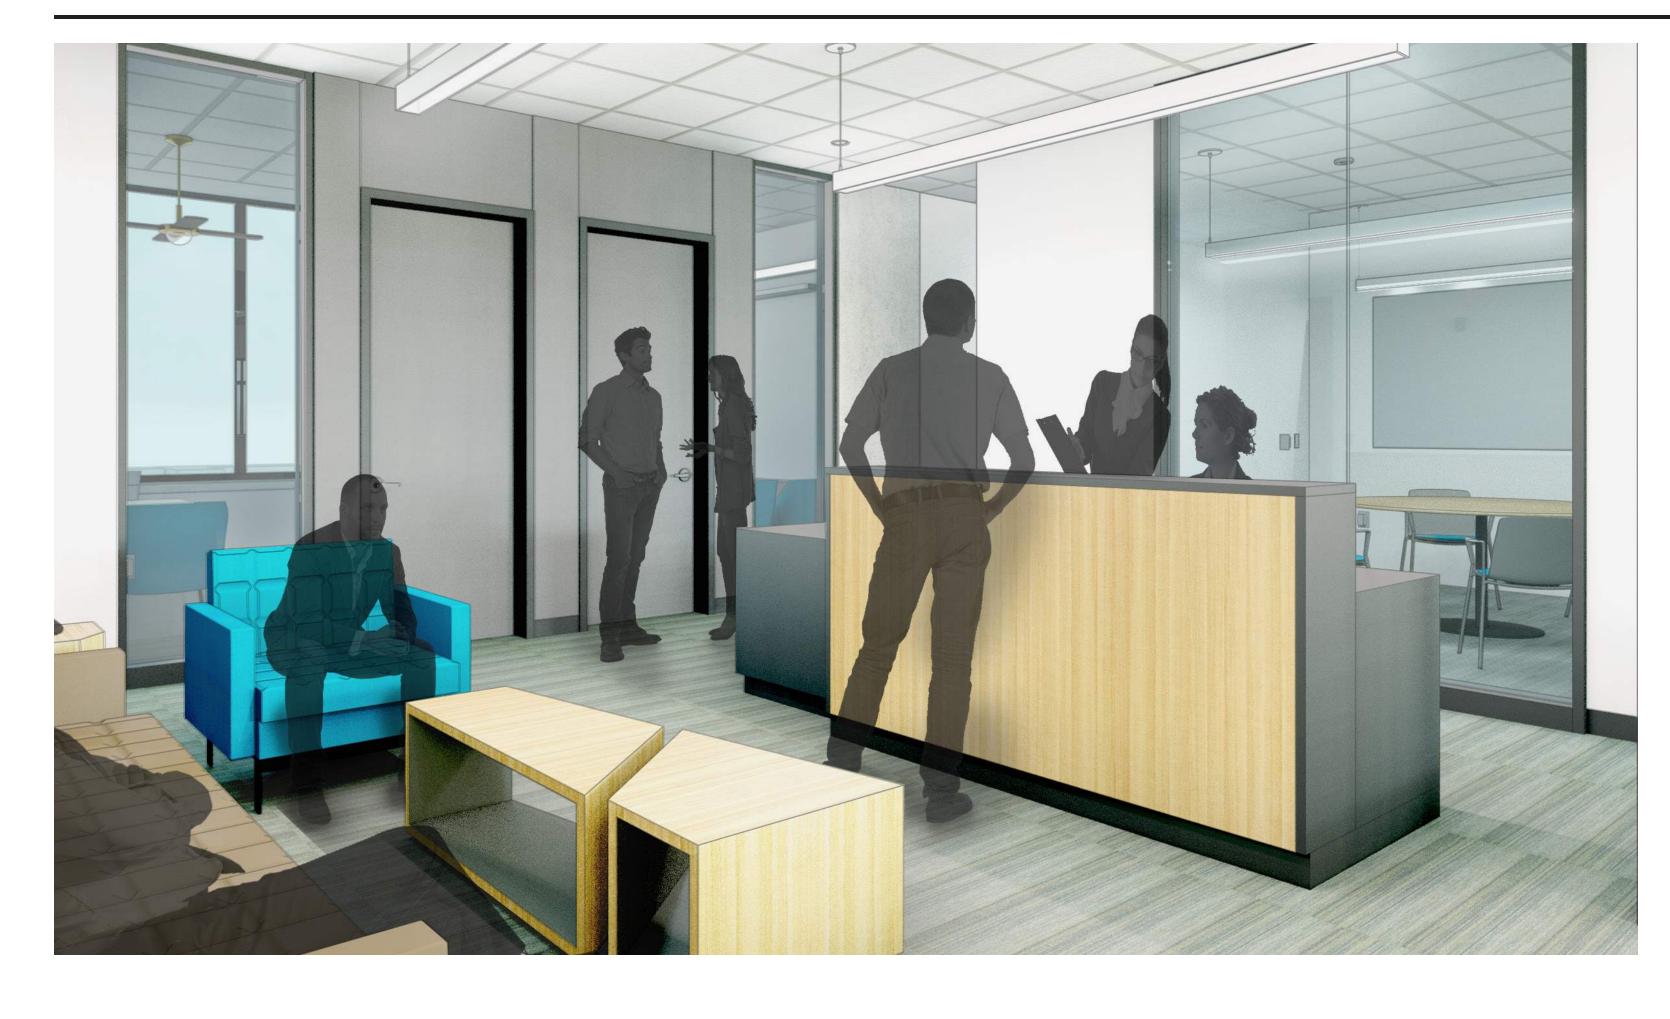





WALL ELEVATION





PLAN VIEW

SEMINAR ROOM















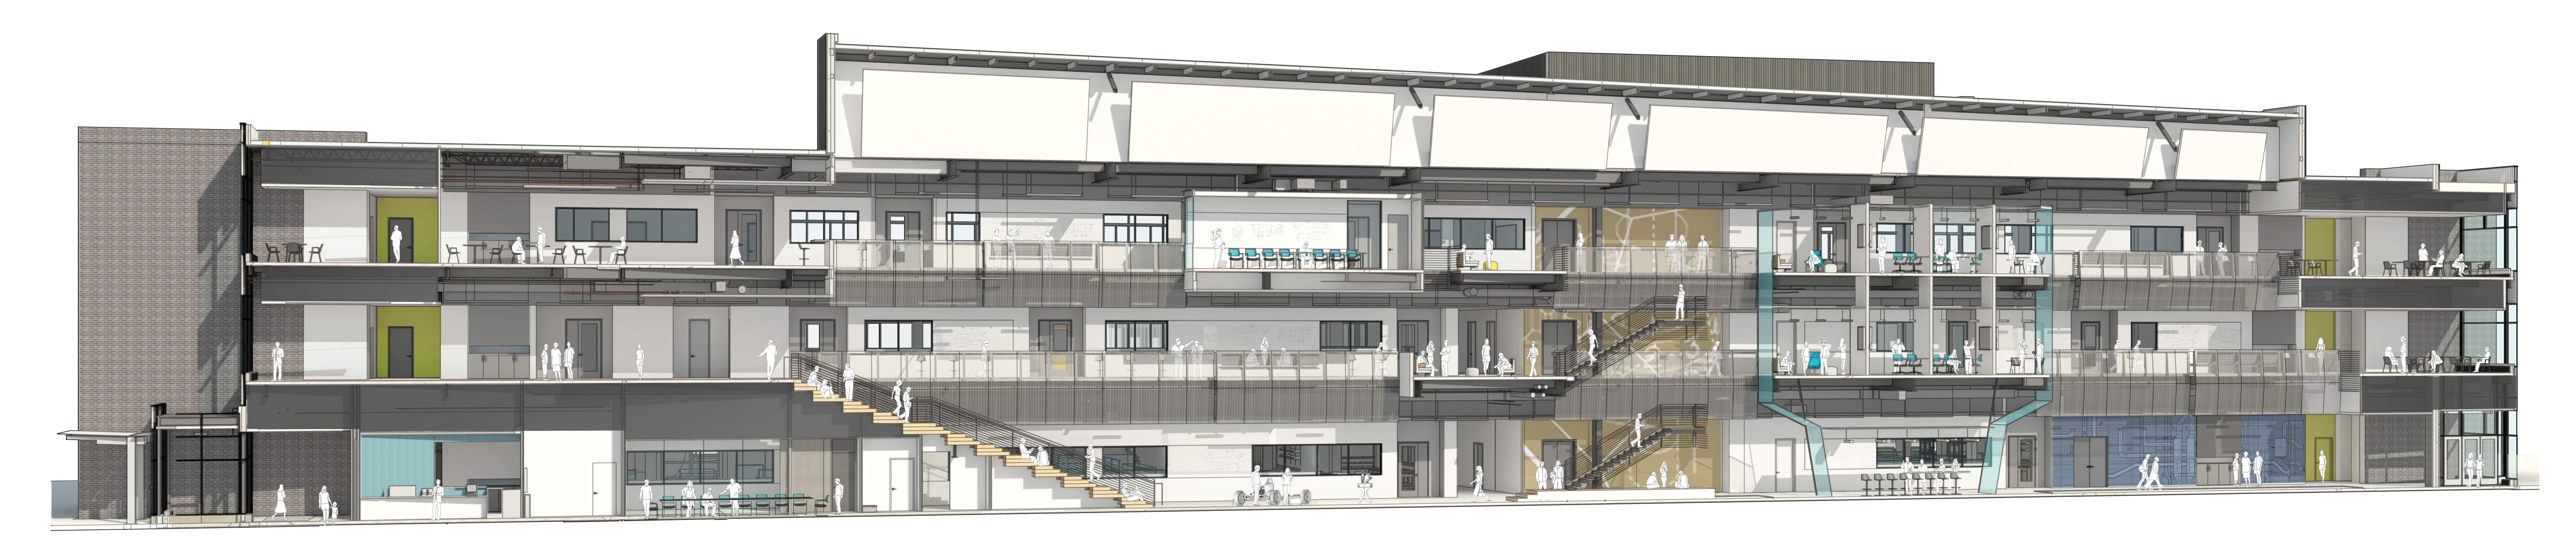






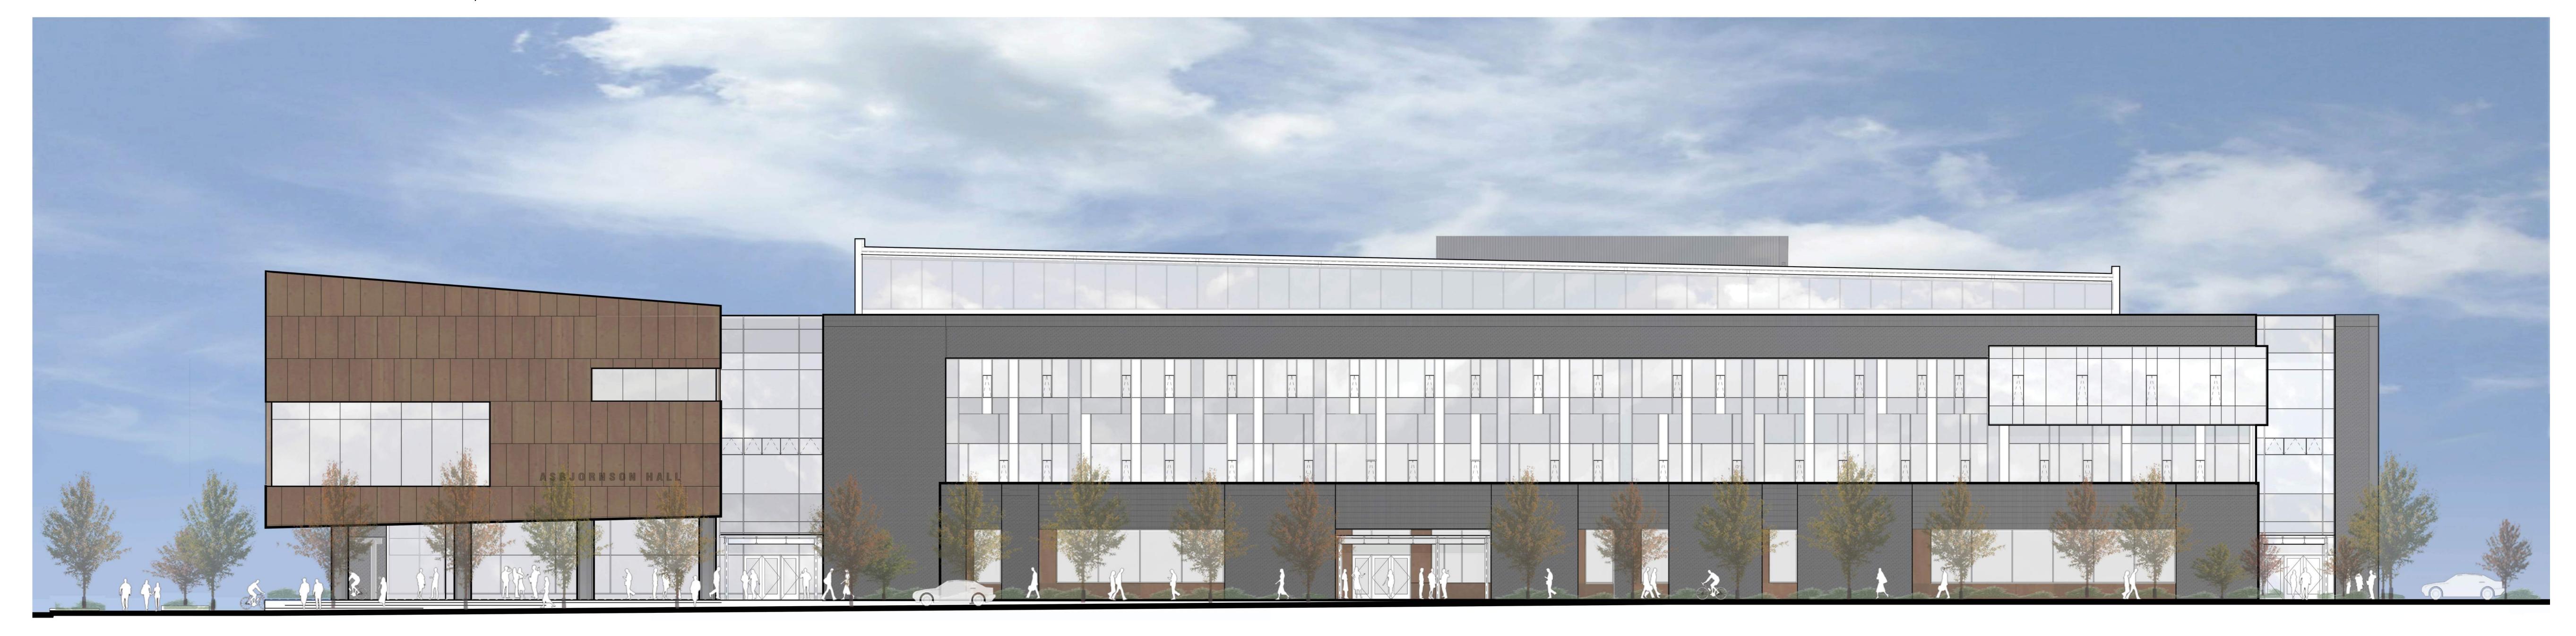

EAST ELEVATION scale 1/8"=1'-0"



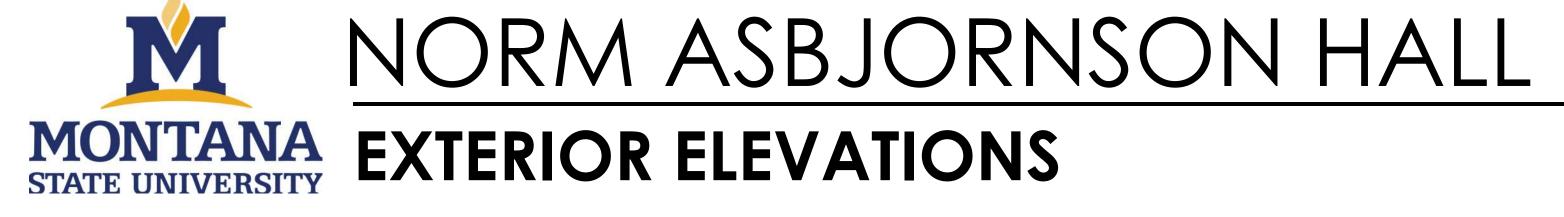


ARCHITECTS

ZIMMER GUNSUL FRASCA ARCHITECTS LLP

MEETING 4 - APRIL 12, 2016

DESIGN DEVELOPMENT

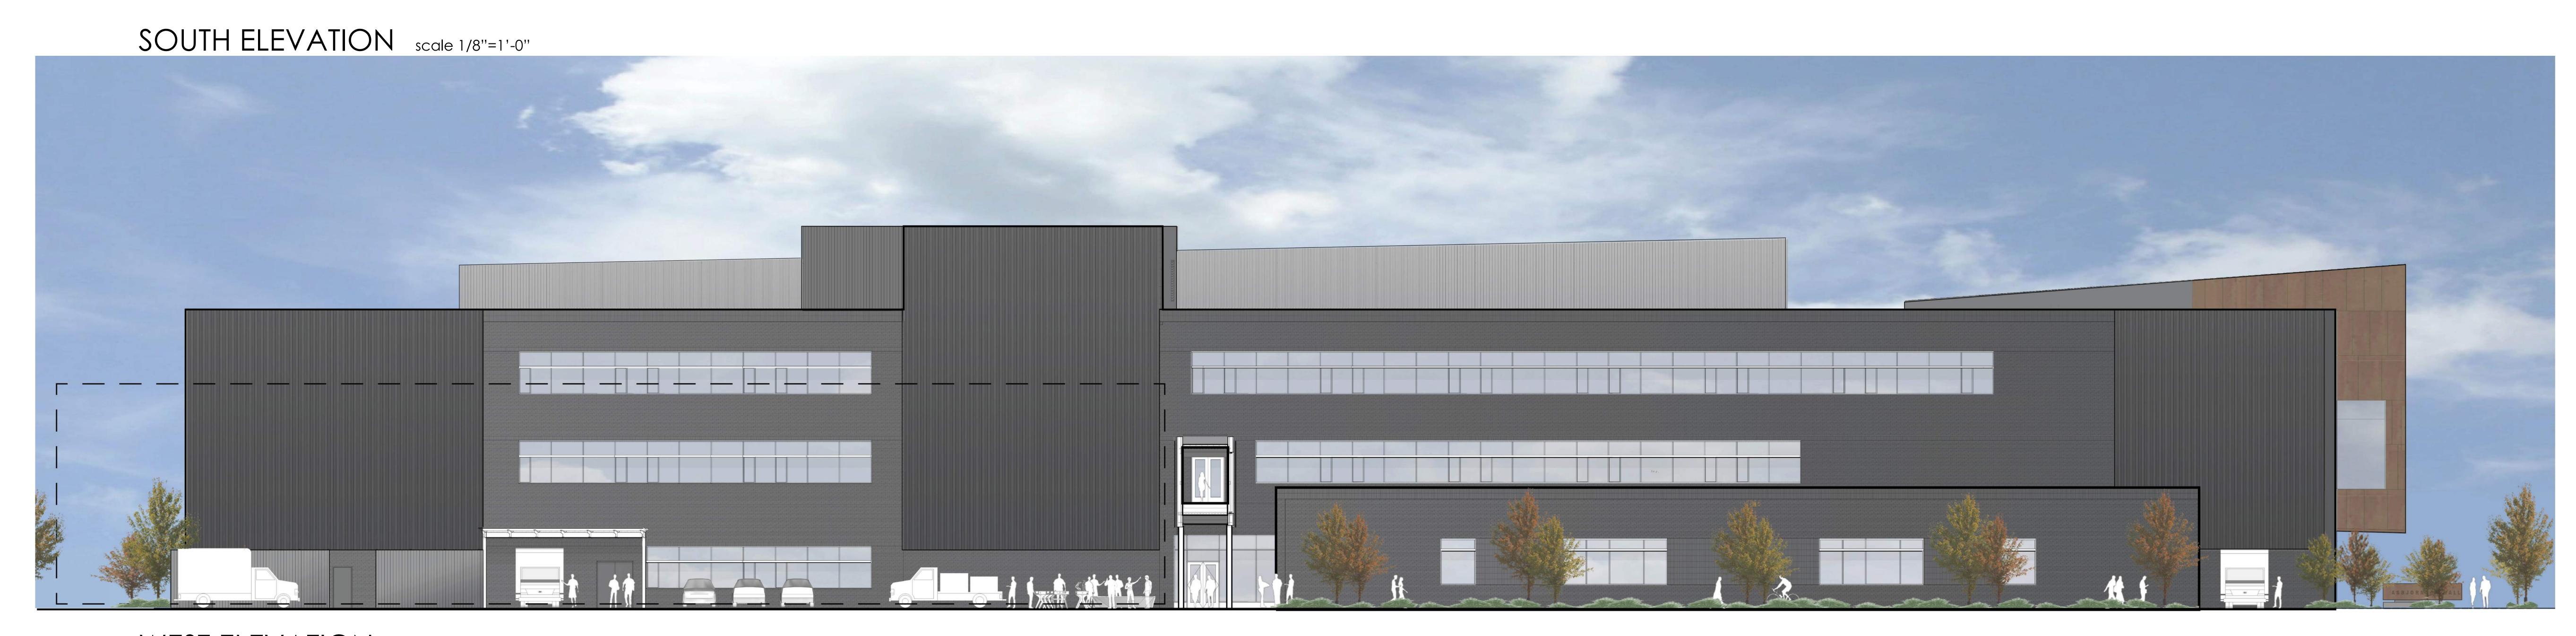

WEST ELEVATION scale 1/8"=1'-0"





