
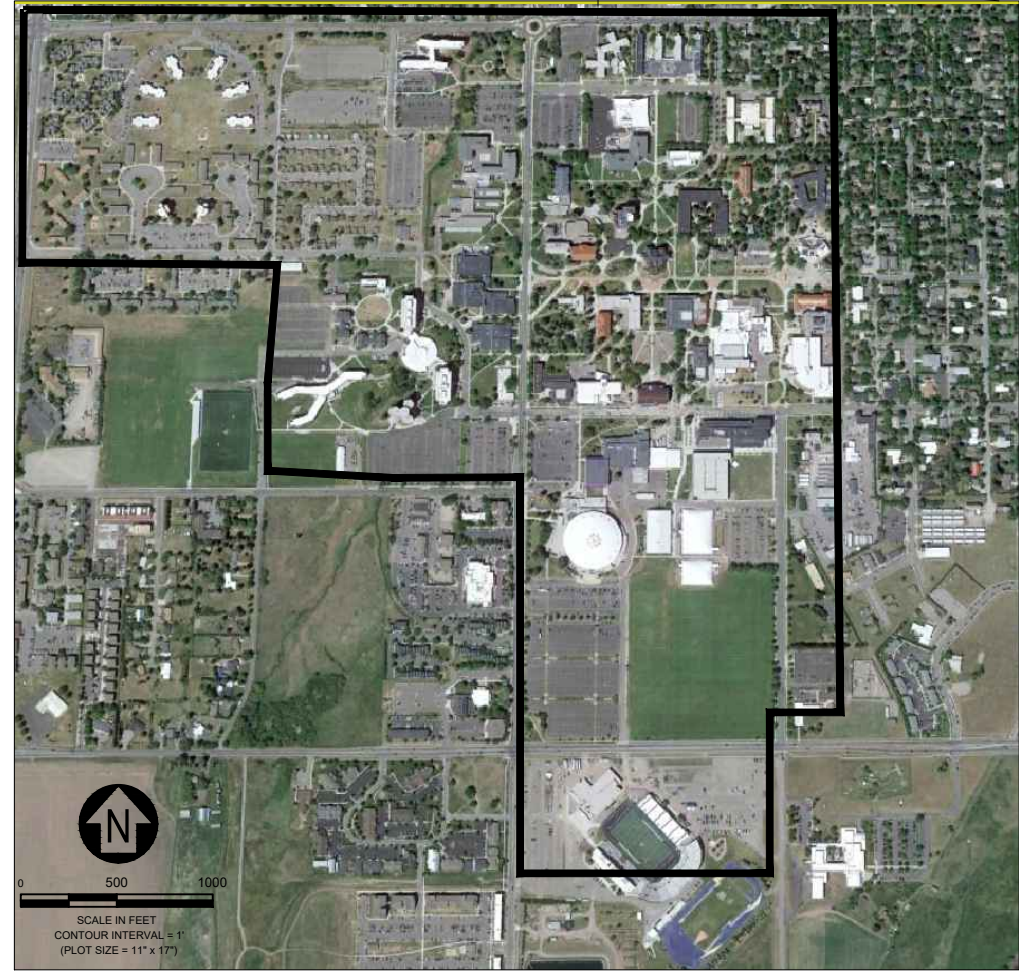


May 04, 2023 - 9:11pm - MSU Parking Maintenance\_2023\_general.dwg  
F:\358-01 MSU Paisley Court Parking Lot Improvements\3122-MSU Parking 2023-1.dwg

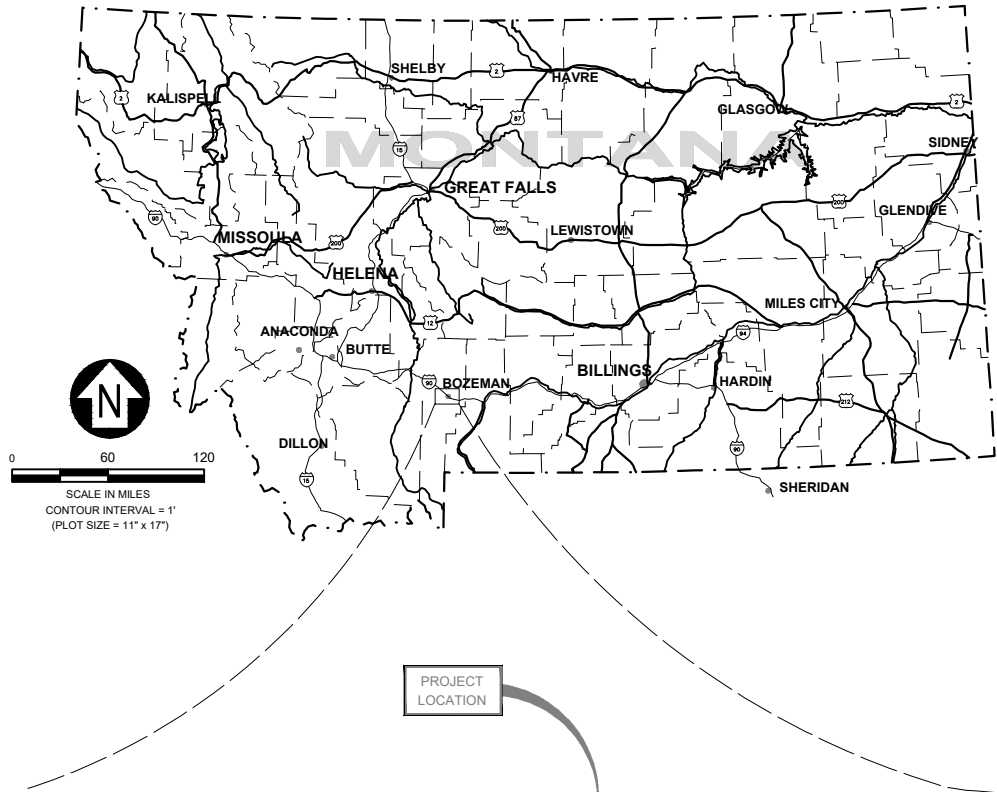

PREPARED FOR:  
**MONTANA STATE UNIVERSITY**  
CAMPUS PLANNING, DESIGN & CONSTRUCTION  
BOZEMAN, MT  
PHONE: 406-994-4131  
FAX: 406-994-6572

PREPARED BY:  
**DJ & C**  
DJ&A, P.C.  
220 W. LAMME  
SUITE 1D  
BOZEMAN, MT 59715  
PHONE: 406-721-4320

# PPA#: 22-0012

## PARKING MAINTENANCE 2023

### MONTANA STATE UNIVERSITY

### BOZEMAN, MT

SHEET INDEX	
SHEET NUMBER	SHEET TITLE
GI0-1	COVER
GP0-1	NOTES LEGEND
GP0-2	KEY MAP
CP1-1	NORTH HEDGES LOT
CP1-2	ROSKIE LOT
CP1-3	S. HEDGES LOT
CP1-4	S. 12TH STREET LOT
CP1-5	DEER STREET LOT
CP1-6	GREENHOUSE LOT
CP1-7	W. LINFIELD LOT
CP1-8	LANGFORD LOT
CP1-9	LEWIS & CLARK LOT
CP1-10	NAIC PARKING GARAGE
CP1-11	S. GATTON LOT
CP1-12	FACULTY COURT
CP1-13	HUFFMAN LOT
CP1-14	N. FIELDHOUSE LOT
CP1-15N	S. FIELDHOUSE LOT (NORTH)
CP1-15S	S. FIELDHOUSE LOT (SOUTH)
CP1-16	HAMILTON LOT
CP1-19	E. LINFIELD LOT
CP1-20N	W. STADIUM LOT (NORTH) (Alternate #1)
CP1-20S	W. STADIUM LOT (SOUTH) (Alternate #1)
CP1-21	LINCOLN LOT
CP1-22	QUADS LOT
CP1-23	HARRISON ST. LOT
CP1-24	S. 7TH RESERVED LOT

CP1-25N	STADIUM EAST LOT (NORTH) (Alternate #1)
CP1-25S	STADIUM EAST LOT (SOUTH) (Alternate #1)
CP1-26	BISON & BOBCAT LOT
CP1-27	YELLOWSTONE LOT
CP1-28	HYALITE HALL
CP1-29	S. 13TH-HYALITE HALL DROP OFF LOOP
CP1-30	HARRISON ADA STRIPING AT HAPNER
CP1-31	SUB LOOP
CP1-32	FIELD HOUSE SERVICE DRIVE
CP1-33	12TH AVE. N. HEDGES LOT
CP1-34	PLANT GROWTH CENTER SERVICE DRIVE
CP1-35	JEFFERSON HALL LOT
GP0-3	FGH KEY MAP
CP1-36	MCINTOSH COURT WEST PARKING LOT
CP1-37	MCINTOSH COURT NORTHEAST PARKING LOT
CP1-38	BRANEGAN COURT NORTH PARKING LOT
CP1-39	NORTH SIDE OF S. 15TH. ST.
CP1-40	SOUTH SIDE OF S. 15TH ST.
CP1-41	BRANEGAN COURT SOUTH PARKING LOT
CP1-42	GLACIER CT. & FOX ST.
CP1-43	JULIA MARTIN WEST PARKING LOT
CP1-44	JULIA MARTIN EAST PARKING LOT
CP1-45	KOCH TOWER APARTMENTS
CP1-46	WEST SIDE OF W. GARFIELD ST.
CP1-47	EAST SIDE OF W. GARFIELD ST.
C5-1	PARKING LOT DETAILS



MSU-CPDC

MONTANA STATE UNIVERSITY  
BOZEMAN, MONTANA  
PHONE: 406.994.5413  
FAX: 406.994.5665

PARKING  
MAINTENANCE 2023



DRAWN BY: V. NEARY  
REVIEWED BY: S. ESLINGER

REV.	DESCRIPTION	DATE

PPA#22-0012

SHEET TITLE

COVER

SHEET

GI0-1

DATE

05-05-23

GENERAL NOTES

1.

EXISTING UTILITIES ARE NOT SHOWN IN THESE PLANS, IT IS THE RESPONSIBILITY OF THE CONTRACTOR TO VERIFY LOCATIONS OF ALL UTILITIES THAT MAY BE IMPACTED BY THIS PROJECT. THE CONTRACTOR SHALL BE RESPONSIBLE FOR CONTACTING ANY AND ALL UTILITIES IN THE AREA A MINIMUM OF 48 HRS PRIOR TO PERFORMING ANY EXCAVATION ON THIS PROJECT. CONTACT ONE-CALL FOR UTILITY LOCATES 1-800-424-5555.
2.

CONTRACTOR IS RESPONSIBLE FOR EXSITING CONDITIONS AND SHALL FIELD VERIFY EXISTING CONDITIONS AT THE SITE PRIOR TO CONSTRUCTION. WHERE CONDITIONS ENCOUNTERED WHICH APPEAR DIFFERENT FROM THOSE INDICATED ON THE PLANS OR IN THE SPECIFICATIONS, THE CONTRACTOR SHALL NOTIFY THE ENGINEER PRIOR TO THE PERFORMANCE OF WORK.
3.

SPECIFICATIONS: ALL WORK SHALL CONFORM TO THE 7TH EDITION OF THE MONTANA PUBLIC WORKS STANDARD SPECIFICATIONS (MPWSS) AND MODIFICATIONS THERETO. IN CASE OF A CONFLICT BETWEEN REGULATORY OR STANDARD SPECIFICATIONS, THE MORE STRINGENT REQUIREMENT WILL PREVAIL.
4.

PERMITS & FEES: ALL PERMITS AND FEES REQUIRED FOR THIS PROJECT SHALL BE OBTAINED AND PURCHASED BY THE CONTRACTOR. ***PERMITS REQUIRED:*** MONTANA DEQ SWPPP. OTHER PERMITS MAY BE REQUIRED AND SHALL BE DISCUSSED WITH THE ENGINEER.
5.

EROSION CONTROL PLAN & STATE OF MONTANA SWPPP: THE CONTRACTOR WILL BE RESPONSIBLE FOR CREATING AND FILING A STATE OF MONTANA NOTICE OF INTENT (NOI) FORM AND STORM WATER POLLUTION PREVENTION PLAN (SWPPP) UNDER THE MONTANA POLLUTANT DISCHARGE ELIMINATION SYSTEM (MPDES) WITH THE MONTANA WATER QUALITY DIVISION FOR STORM WATER ASSOCIATED WITH CONSTRUCTION ACTIVITEIS. ALL CONTRACTORS, INCLUDING THOSE SUBCONTRACTED BY THE GENERAL CONTRACTOR, SHALL COMPLY WITH THE APPROVED SWPPP.
6.

DISPOSAL: ALL MATERS DESIGNATED FOR REMOVAL BECOME THE PROPERTY OF THE CONTRACTOR UPON REMOVAL AND ARE TO BE DISPOSED OF IN AN ENVIRONMENTALLY FRIENDLY SAFE MANNER IN ACCORDANCE WITH ALL LOCAL, STATE AND FEDERAL REQUIREMENTS.
7.

NO STORAGE OF CONSTRUCTION MATERIALS AND/OR EQUIPMENT HAS BEEN DESIGNATED. THE CONTRACTOR SHALL BE RESPONSIBLE FOR THEIR OWN MATERIAL AND EQUIPMENT STORAGE AREA.
8.

THE CONTRACTOR SHALL PROTECT ADJACENT SITES FROM DAMAGE DURING CONSTRUCTION.
9.

LOTS & STREEET CLOSURES SHALL BE COORDINATED WITH & APPROVED BY MSU PARKING, MSU PDC, AND MSU FAMILY GRADUATE HOUSING STAFF 72 HOURS PRIOR TO CLOSURE.
10.

ALL AREAS DISTURBED DURING CONSTRUCTION SHALL BE RESTORED TO EXISTING CONDITION CONDITION AT THE CONTRACTORS EXPENSE.
11.

THE CONTRACTOR SHALL MAINTAIN & DISPOSE OF ALL ABANDONED FACILITIES THAT ARE A RESULT OF THESE IMPROVEMENTS AS DESCRIBED HERE AND IN SPECIFICATIONS.
12.

THE CONTRACTOR SHALL ROUT & CRACK SEAL ALL CRACKS PRIOR TO APPLYING SEAL COAT.
13.

THE CONTRACTOR SHALL CLEAN THE PARKING LOT PRIOR TO APPLYING SEAL COAT.
14.

AMBIENT AIR TEMPERATURE SHALL BE AT LEAST 50° F & RISING BEFORE APPLYING ANY SEAL COAT.
15.

ALL DIMENSIONS & AREAS ARE APPROXIMATE. CONTRACTOR TO BE PAID BY IN-PLACE QUANTITIES.
16.

CONTRACTOR IS RESPONSIBLE FOR PURCHASING PARKING PERMITS FROM MSU FOR WORK CREW. SEE PARKING SERVICES AT 17TH & KAGY. ALL VEHICLES OTHER THAN MATERIALS DELIVERY TRUCKS MUST HAVE VALID PARKING PERMIT AND BE PARKED IN DESIGNATED MSU PARKING LOT.
17.

WHERE CURB PAINTING IS DESIGNATED, SIDEWALKS & WALKWAYS WILL NOT BE PAINTED.

LEGEND

	EXISTING CONTOUR (1.00' INTERVAL)		EXISTING LIGHT POLE
	EXISTING CURB & GUTTER		EXISTING ELECTRIC METER
	EXISTING EDGE OF ASPHALT		EXISTING JUNCTION BOX
	EXISTING EDGE OF GRAVEL		EXISTING STORM MAIN
	EXISTING FENCE-BARBWIRE		EXISTING STORM CULVERT
	EXISTING GUARDRAIL		EXISTING CATCH BASIN
	EXISTING RAILROAD TRACKS		EXISTING SANITARY SEWER MAIN
	EXISTING TRAFFIC SIGNAL		EXISTING SEWER MANHOLE
	EXISTING SIGN		EXISTING WATER MAIN
	EXISTING GAS LINE		EXISTING GATE VALVE
	EXISTING FIBER OPTICS LINE		EXISTING FIRE HYDRANT
	EXISTING TELE/COMMUNICATIONS LINE		EXISTING WATER METER
	EXISTING PEDESTAL		EXISTING WATER MANHOLE
	EXISTING OVERHEAD POWER		EXISTING CURB STOP
	EXISTING BURIED POWER		
	EXISTING UTILITY POLE		
	EXISTING UTILITY ANCHOR		

ABBREVIATIONS


ABAND.	ABANDON IN-PLACE
C.B.	CATCH BASIN
CL	CENTERLINE
CMP	CORRUGATED METAL PIPE
CP	CONTROL POINT
DH	DRILL HOLE
EA	EACH
EL.	ELEVATION
EOP	EDGE OF PAVEMENT
FL	FLOWLINE
GA	GUY ANCHOR
L.F.	LINEAL FEET
SD	STORM DRAIN
SF	SQUARE FOOT
PP	POWER POLE
(TYP)	TYPICAL
UNK	UNKNOWN LOCATION
INV. EL.	INVERT ELEVATION
UGP	UNDERGROUND POWER
TEL	UNDERGROUND TELEPHONE



MSU-CPDC

MONTANA STATE  
UNIVERSITY  
BOZEMAN, MONTANA  
PHONE: 406.994.5413  
FAX: 406.994.5665

PARKING  
MAINTENANCE 2023

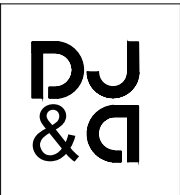

DRAWN BY: V. NEARY		
REVIEWED BY: S. ESLINGER		
REV.	DESCRIPTION	DATE

PPA#22-0012

SHEET TITLE

NOTES LEGEND


SHEET

GPO-1

DATE  
05-05-23



May 04, 2023 - 9:11pm - MSU Parking Maintenance\_2023\_general.dwg  
F:\7358-01 MSU Paisley Court Parking Lot Improvements\23122-MSU Parking 2023-1.dwg

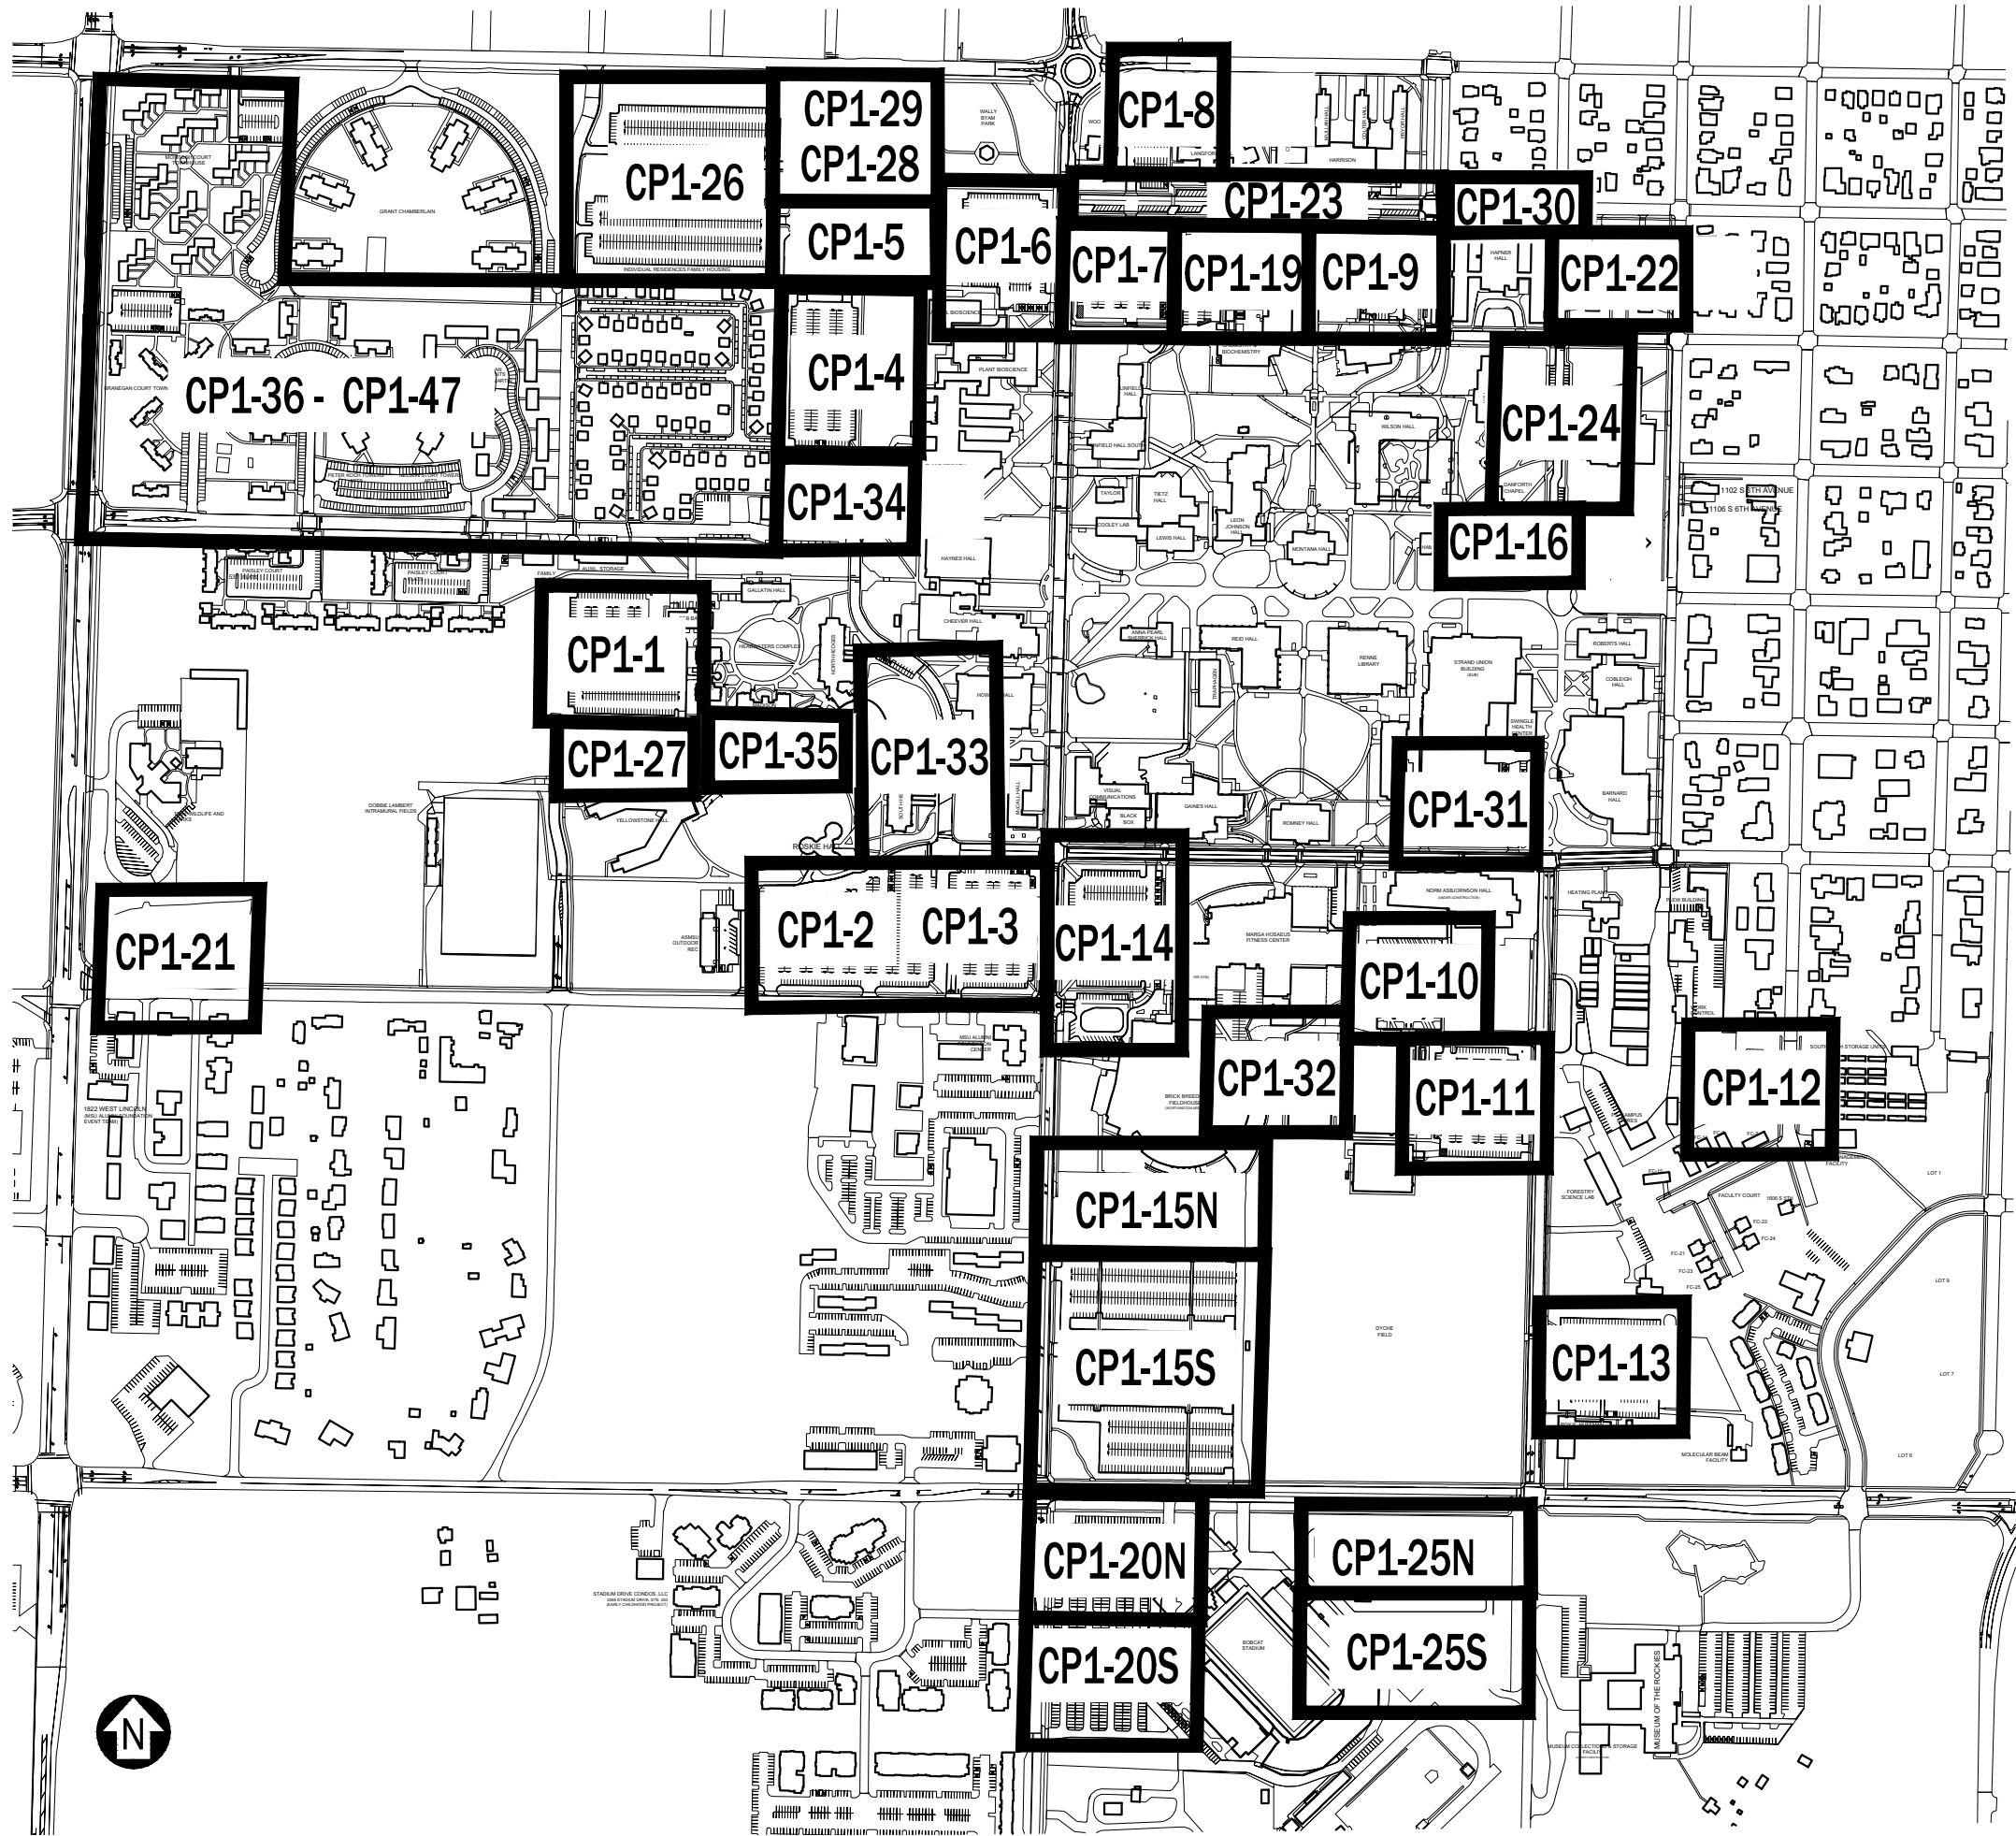

MSU-CPDC  
MONTANA STATE  
UNIVERSITY  
BOZEMAN, MONTANA  
PHONE: 406.994.5413  
FAX: 406.994.5663

# PARKING MAINTENANCE 2023



DRAWN BY: V. NEARY  
REVIEWED BY: S. ESLINGER

REV.	DESCRIPTION	DATE

PPA#22-0012

SHEET TITLE

KEY MAP

SHEET


## GP0-2

DATE  
05-05-23

May 04, 2023 - 9:11pm - MSU Parking\_2023.dwg  
F:\7358-01 MSU Paisley Court Parking Lot Improvements\23122-MSU Parking\_2023-1.dwg

MATERIAL QUANTITIES		
MATERIAL	QUANTITY	UNIT
4" PAINT STRIPING	6,818	LF
RED CURB PAINT	500	LF
ARROWS/MISC PAVEMENT MARKING	18	EA
NO PARKING HATCHED DESIGNATION	612	SF
ASPHALT PATCH	10	SF
LOT AREA	94,936	SF

MAINTENANCE HISTORY	
YEAR	MAINTENANCE PERFORMED
2022	CLEANED AND RESTRIPED PARKING LOT. NEW ADDITION OF "NO PARKING" PAINT AT EACH ROW. CURBS PAINTED YELLOW.

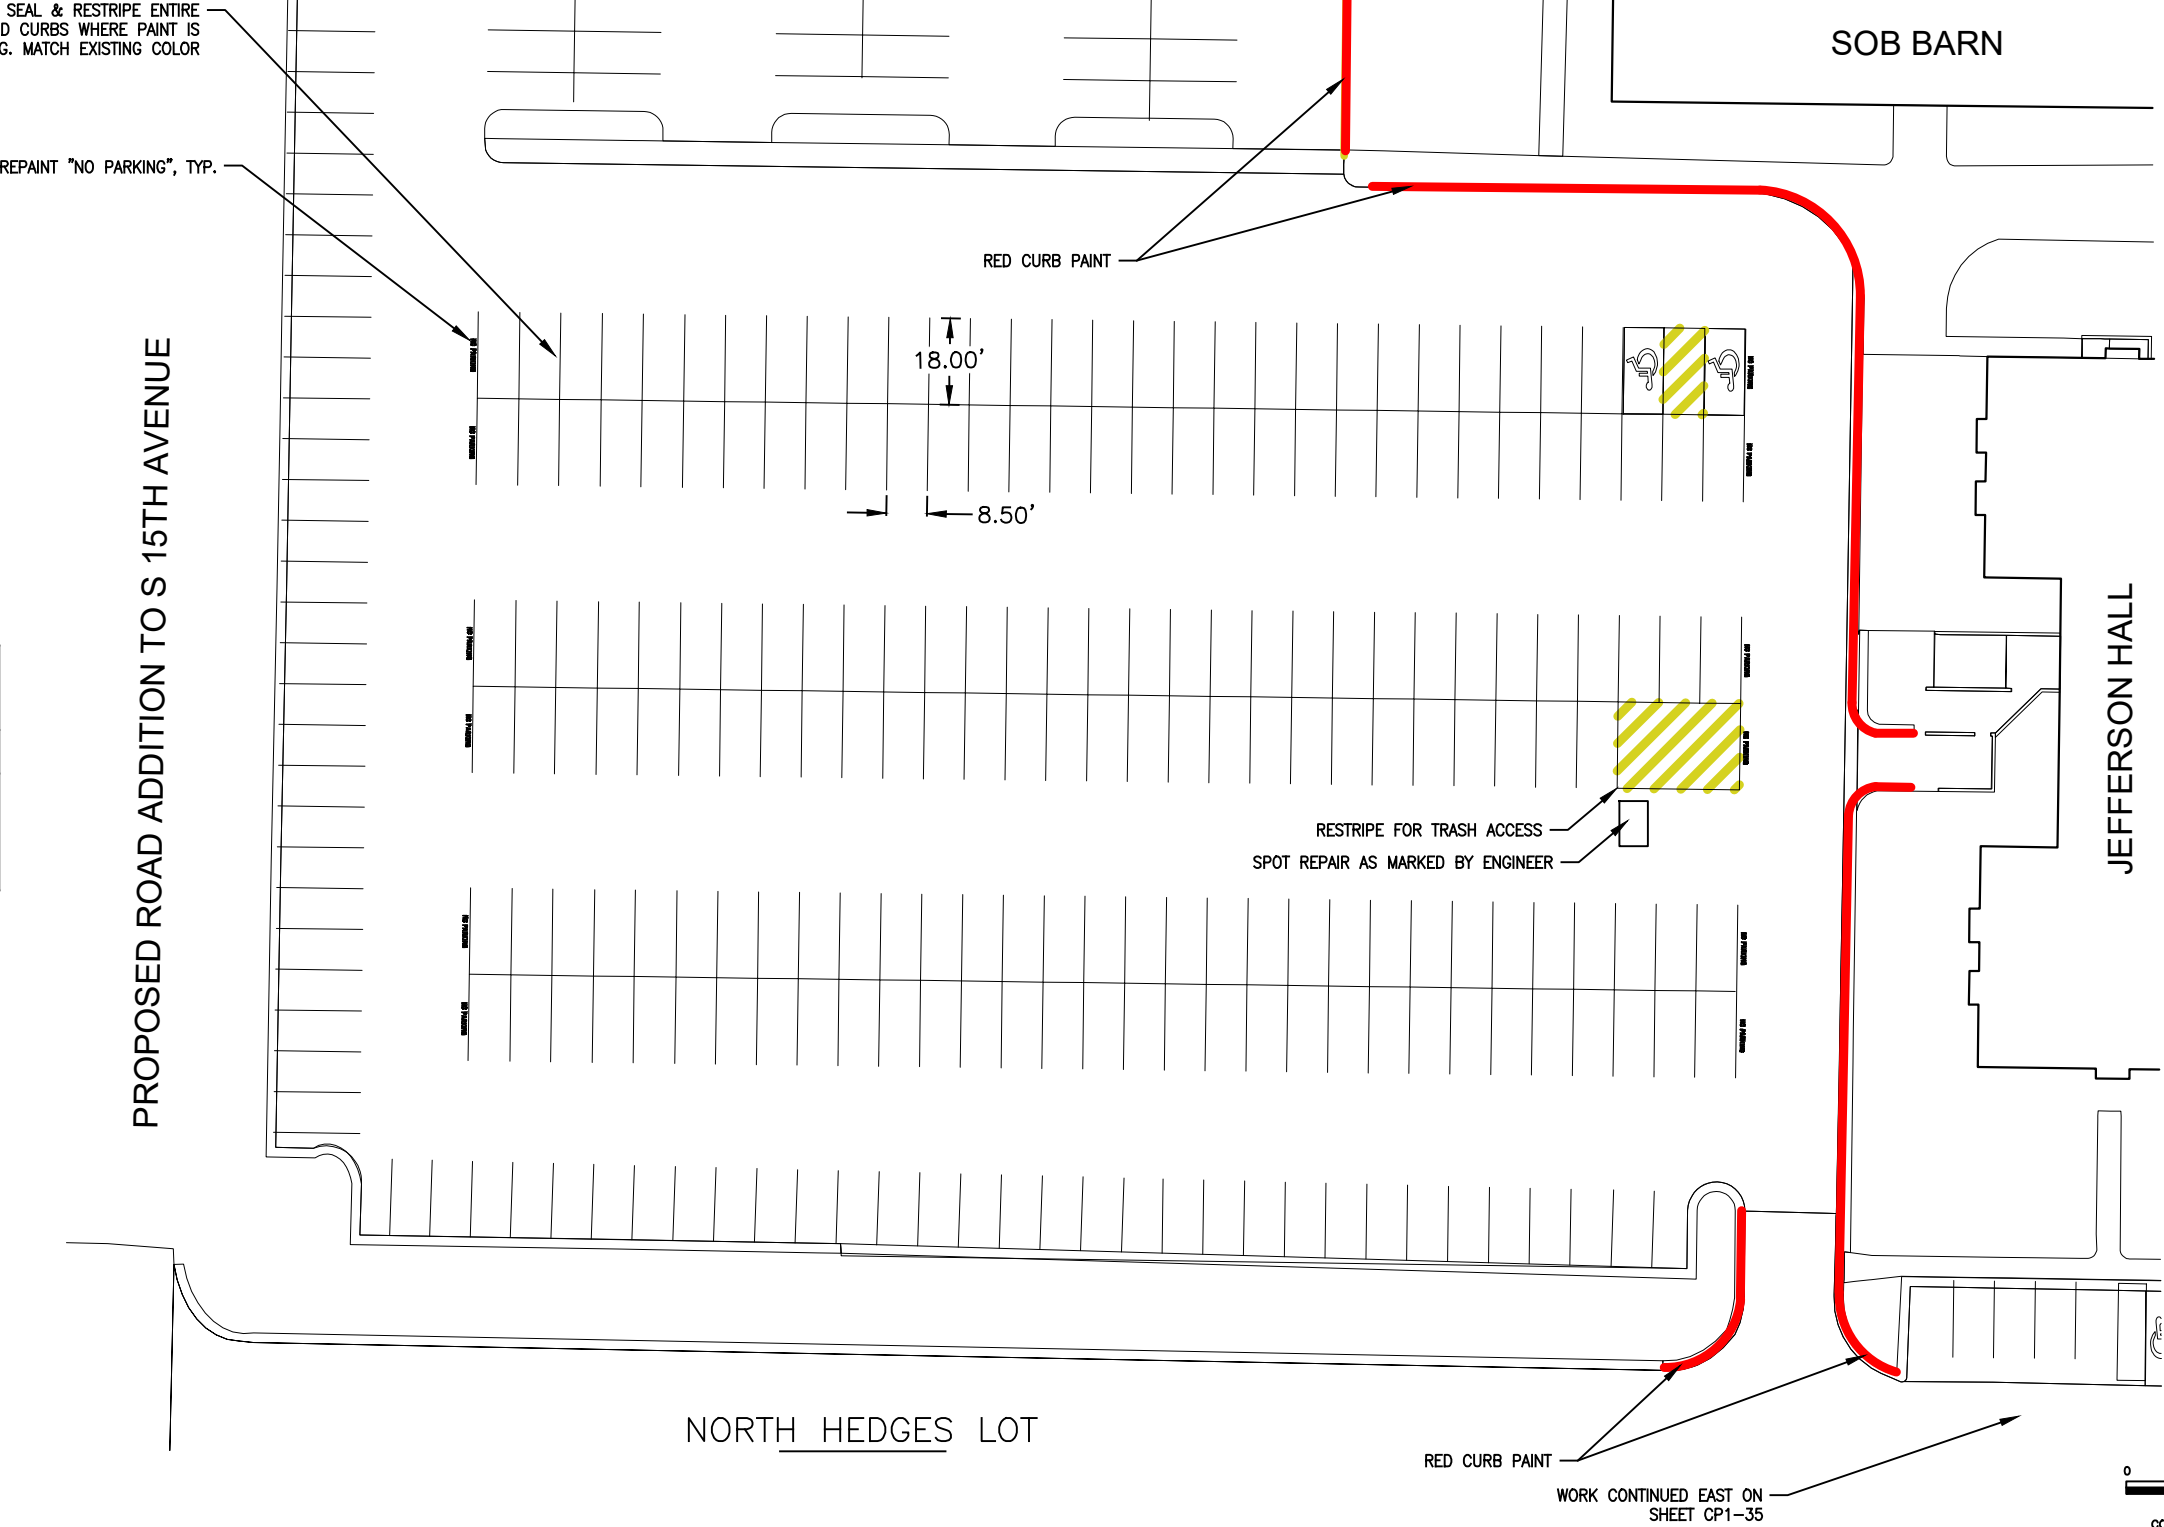



MSU-CPDC

MONTANA STATE UNIVERSITY  
BOZEMAN, MONTANA  
PHONE: 406.994.5413  
FAX: 406.994.5665

PARKING  
MAINTENANCE 2023



DRAWN BY: L. GRAEF  
REVIEWED BY: S. ESLINGER

REV.	DESCRIPTION	DATE

PPA#22-0012

SHEET TITLE  
NORTH HEDGES LOT

LOT 1

SHEET

CP1-1


DATE  
05-05-23



May 04, 2023 - 9:11pm - MSU Parking\_2023.dwg  
F:\7358\01 MSU Paisley Court Parking Lot Improvements\23122-MSU Parking\_2023-1.dwg

MATERIAL QUANTITIES		
MATERIAL	QUANTITY	UNIT
4" PAINT STRIPING	11,083	LF
YELLOW CURB PAINT	500	LF
RED CURB PAINT	147	LF
NO PARKING HATCHED DESIGNATION	1797	SF
ARROWS/MISC PAVEMENT MARKING	28	EA
LOT AREA	156,107	SF

MAINTENANCE HISTORY	
YEAR	MAINTENANCE PERFORMED
2022	CLEANED, CRACK SEALED, AND RESTRIPED PARKING LOT. NEW ADDITION OF "NO PARKING" PAINT AT EACH ROW. CURBS PAINTED YELLOW. SPOT REPAIR IN EASTERN MOST ROW.

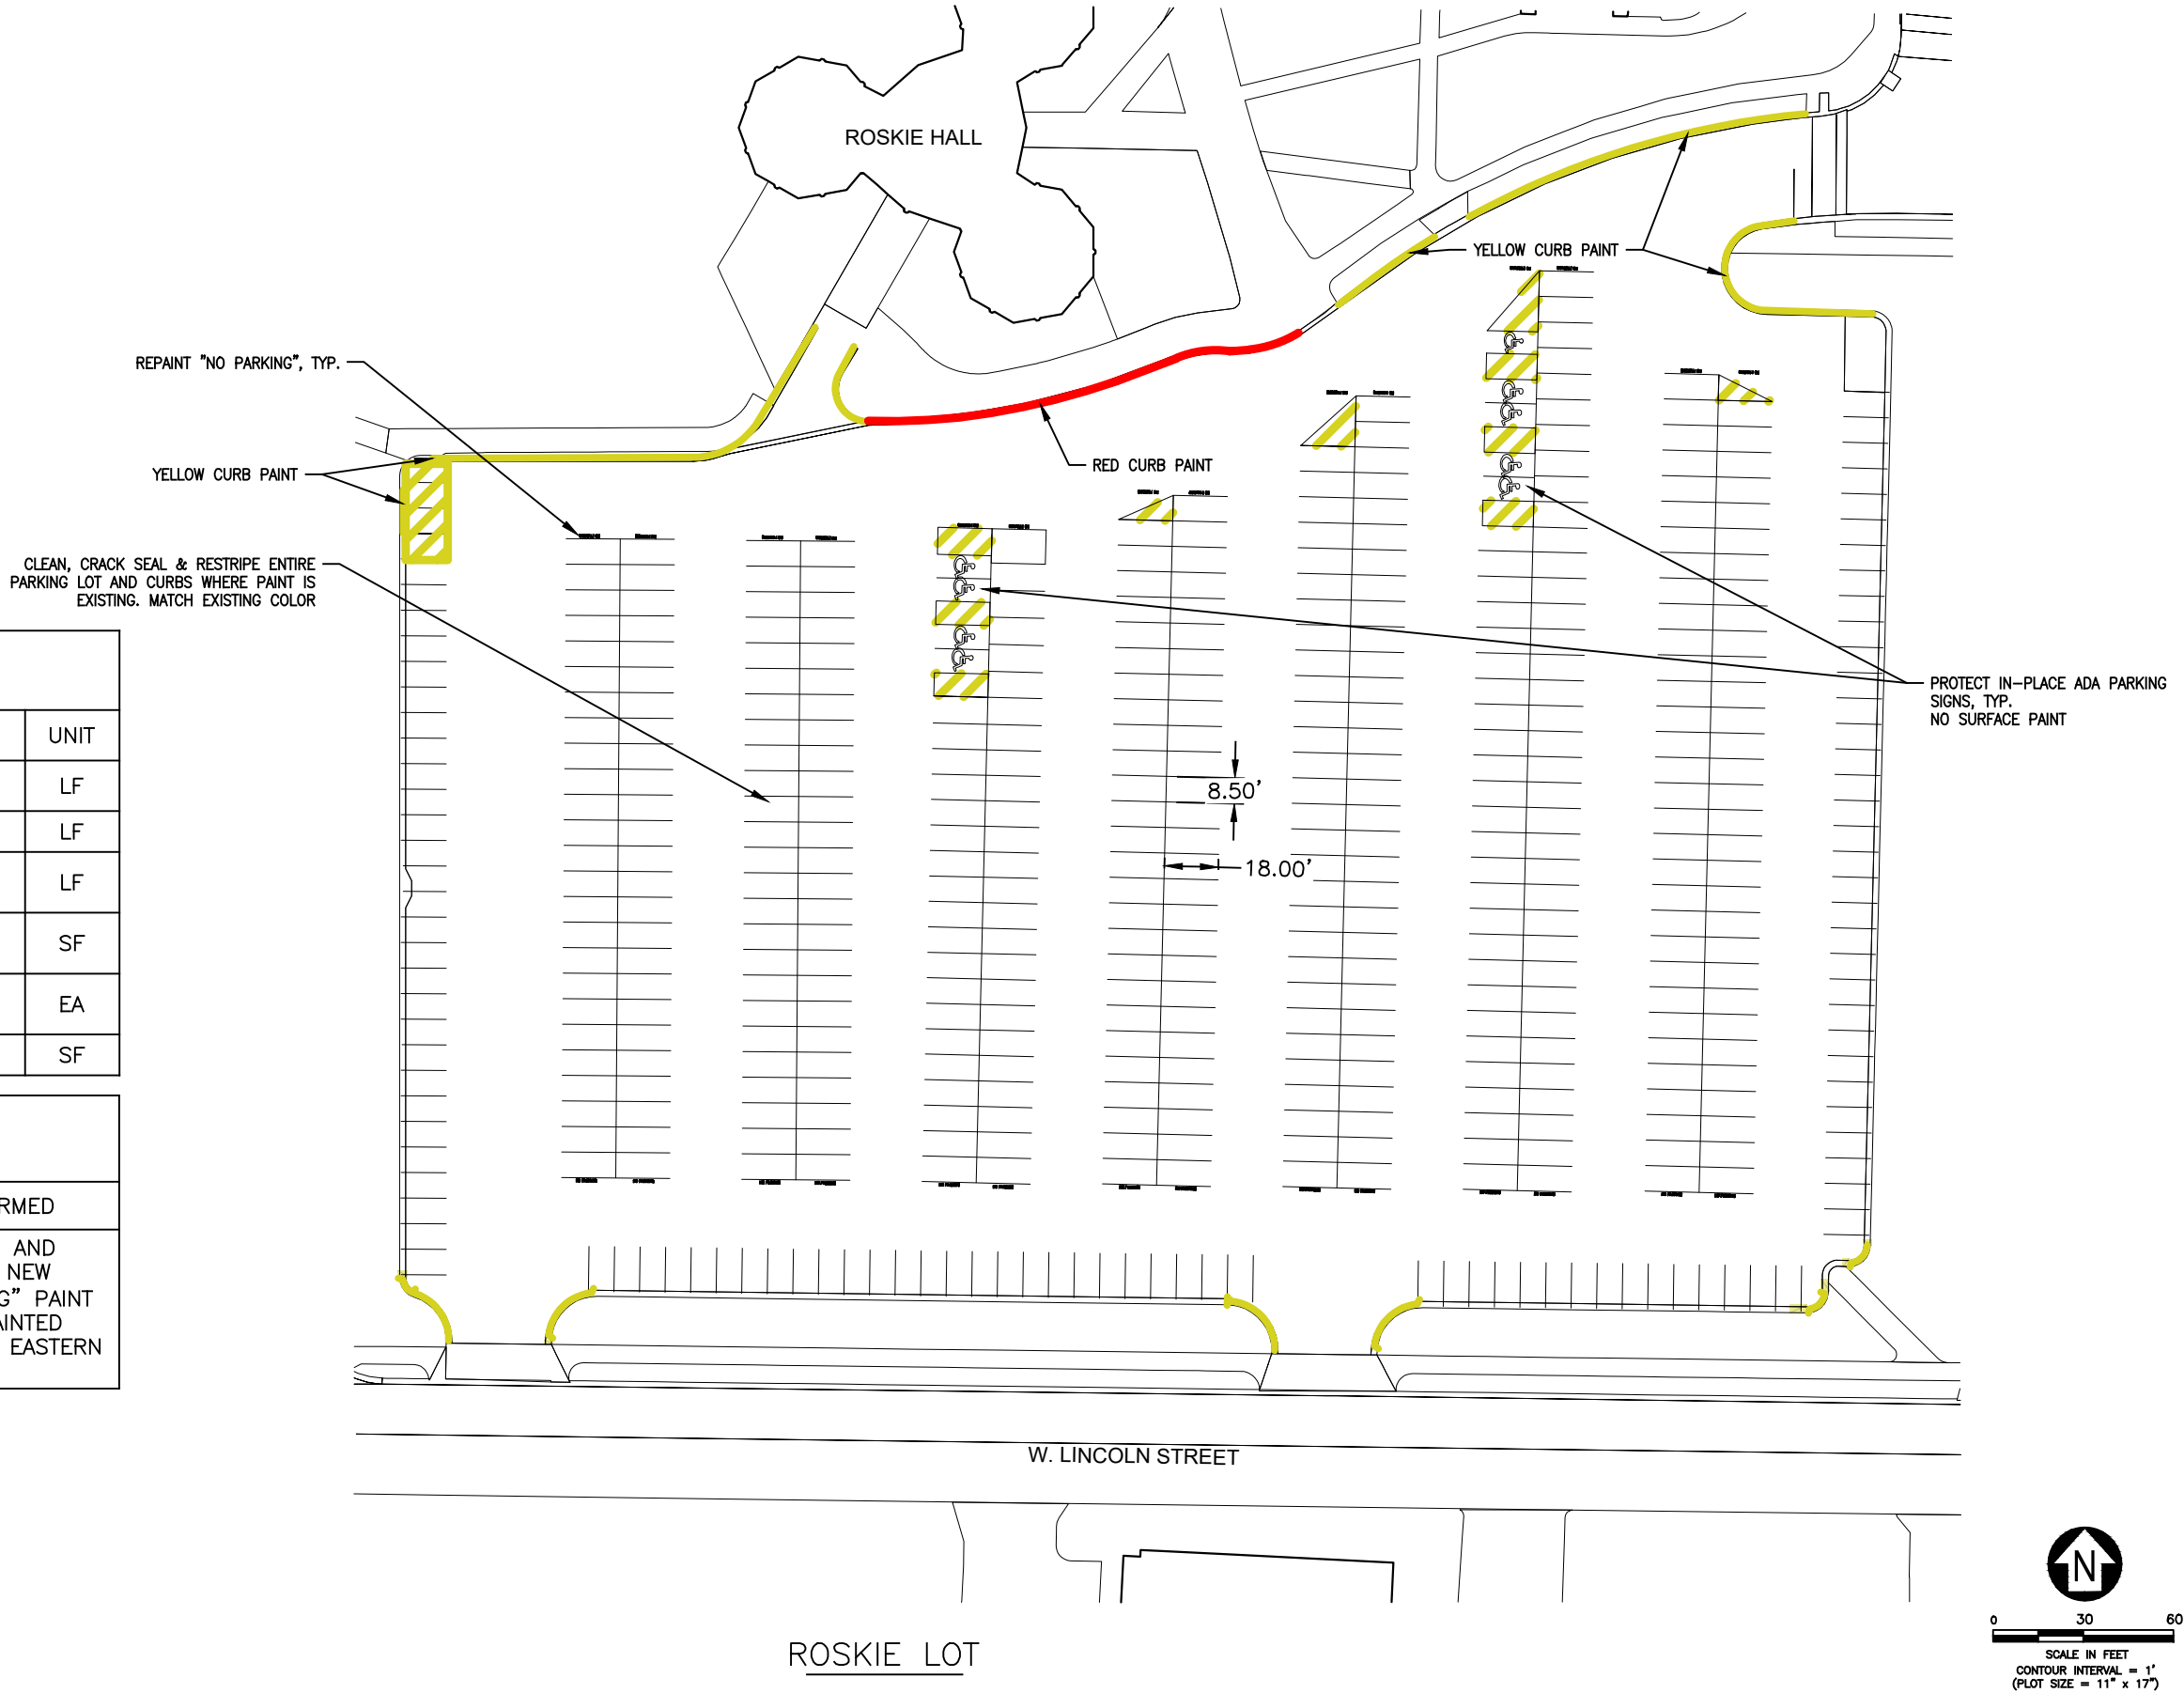



MSU-CPDC

MONTANA STATE UNIVERSITY  
BOZEMAN, MONTANA  
PHONE: 406.994.5413  
FAX: 406.994.5665

PARKING  
MAINTENANCE 2023



DRAWN BY: L. GRAEF  
REVIEWED BY: S. ESLINGER

REV.	DESCRIPTION	DATE


PPA#22-0012

SHEET TITLE  
ROSIE LOT  
LOT 2

SHEET  
**CP1-2**


DATE  
05-05-23

May 04, 2023 - 9:12pm - MSU Parking\_2023.dwg  
F:\358.01 MSU Paisley Court Parking Lot Improvements\23122-MSU Parking\_2023-1.dwg

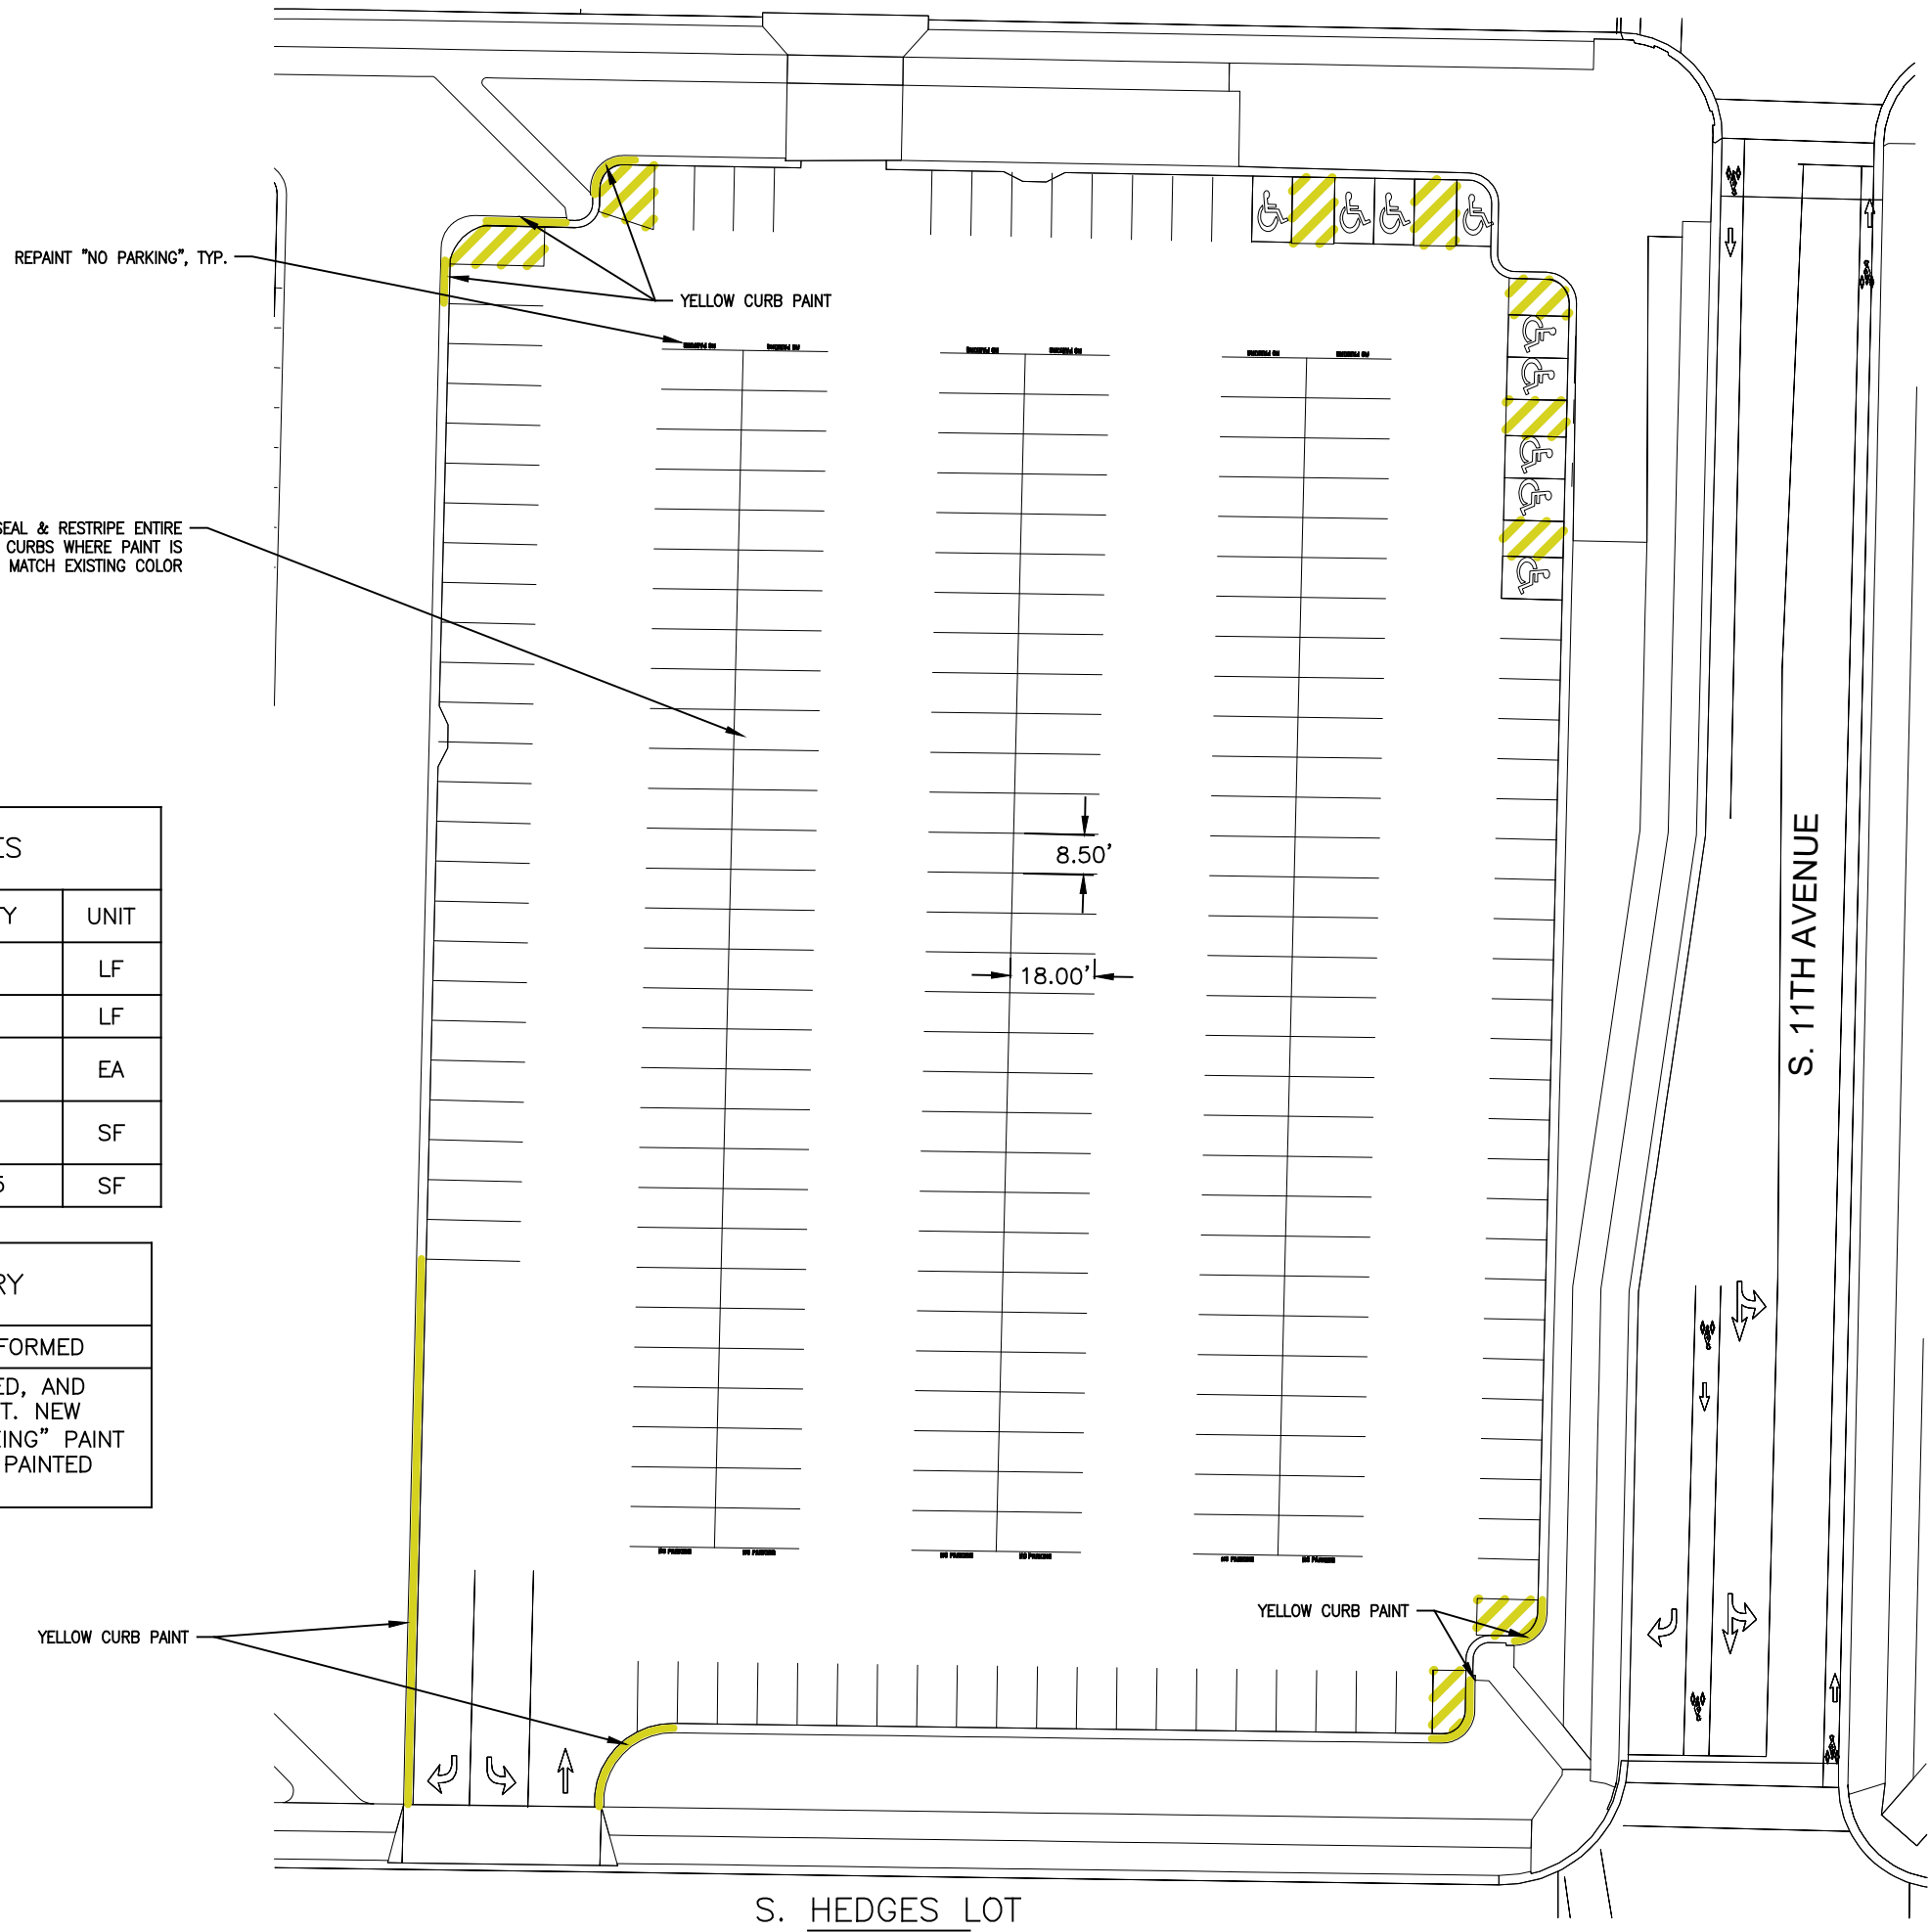


MATERIAL QUANTITIES		
MATERIAL	QUANTITY	UNIT
4" PAINT STRIPING	5,775	LF
YELLOW CURB PAINT	211	LF
ARROWS/MISC PAVEMENT MARKING	15	EA
NO PARKING HATCHED DESIGNATION	829	SF
LOT AREA	78,655	SF

MAINTENANCE HISTORY	
YEAR	MAINTENANCE PERFORMED
2022	CLEANED, CRACK SEALED, AND RESTRIPED PARKING LOT. NEW ADDITION OF "NO PARKING" PAINT AT EACH ROW. CURBS PAINTED YELLOW.

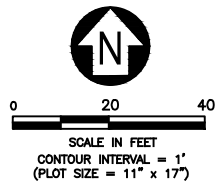

MSU-CPDC  
MONTANA STATE UNIVERSITY  
BOZEMAN, MONTANA  
PHONE: 406.994.5413  
FAX: 406.994.5665

# PARKING MAINTENANCE 2023

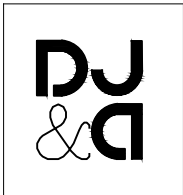

DRAWN BY: L. GRAEF		
REVIEWED BY: S. ESLINGER		
REV.	DESCRIPTION	DATE

PPA#22-0012

SHEET TITLE  
S. HEDGES LOT

LOT 3


SHEET

# CP1-3

DATE  
05-05-23




May 04, 2023 - 9:12pm - MSU Parking 2023.dwg  
F:\358-01 MSU Paisley Court Parking Lot Improvements\3122-MSU Parking 2023-1.dwg

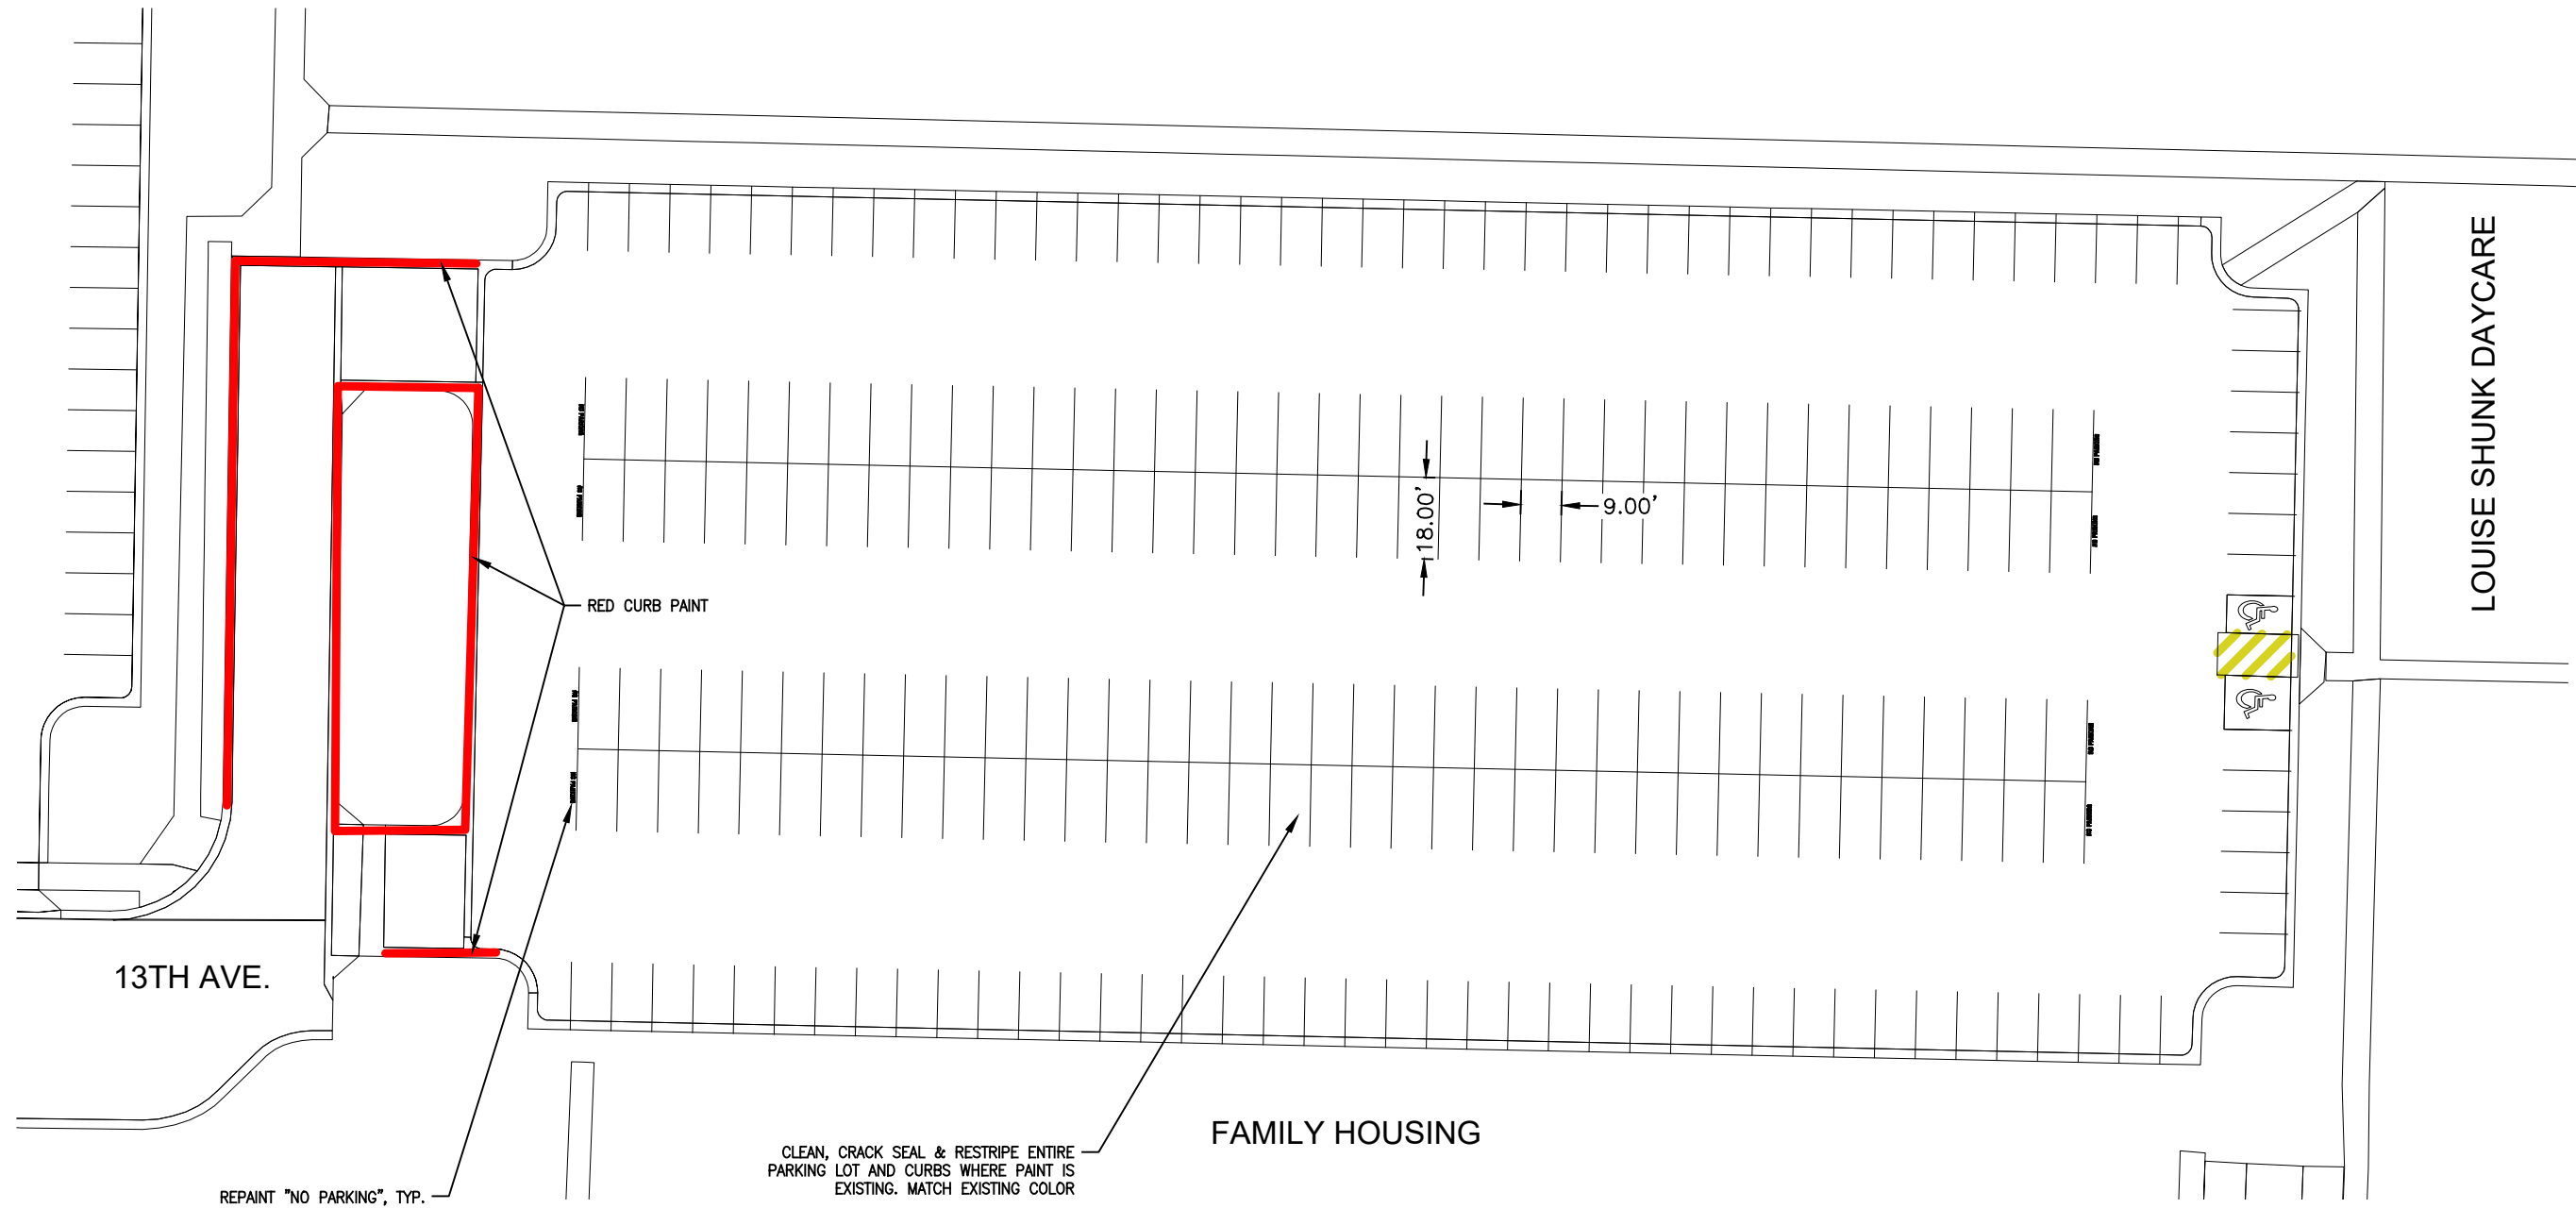

MATERIAL QUANTITIES		
MATERIAL	QUANTITY	UNIT
4" PAINT STRIPING	4,865	LF
RED CURB PAINT	453	LF
ARROWS/MISC PAVEMENT MARKING	8	EA
NO PARKING HATCHED DESIGNATION	153	SF
LOT AREA	72,197	SF

MAINTENANCE HISTORY	
YEAR	MAINTENANCE PERFORMED
2022	CLEANED, CRACK SEALED, AND RESTRIPED PARKING LOT. NEW ADDITION OF "NO PARKING" PAINT AT EACH ROW. CURBS PAINTED YELLOW.

S. 12TH STREET LOT

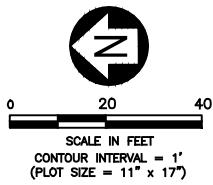

MSU-CPDC  
MONTANA STATE UNIVERSITY  
BOZEMAN, MONTANA  
PHONE: 406.994.5413  
FAX: 406.994.5663

PARKING  
MAINTENANCE 2023



DRAWN BY: L. GRAEF		
REVIEWED BY: S. ESLINGER		
REV.	DESCRIPTION	DATE

PPA#22-0012

SHEET TITLE  
S. 12TH STREET LOT  
LOT 4


SHEET  
CP1-4

DATE  
05-05-23

May 04, 2023 - 9:12pm - MSU Parking\_2023.dwg  
F:\7358-01 MSU Paisley Court Parking Lot Improvements\23122-MSU Parking\_2023-1.dwg


MATERIAL QUANTITIES		
MATERIAL	QUANTITY	UNIT
4" PAINT STRIPING	3,236	LF
YELLOW CURB PAINT	138	LF
RED CURB PAINT	553	LF
ARROWS/MISC PAVEMENT MARKING	8	EA
NO PARKING HATCHED DESIGNATION	213	SF
LOT AREA	51,689	SF

MAINTENANCE HISTORY	
YEAR	MAINTENANCE PERFORMED
2022	CLEANED, CRACK SEALED, AND RESTRIPED PARKING LOT. NEW ADDITION OF "NO PARKING" PAINT AT EACH ROW. CURBS PAINTED YELLOW.

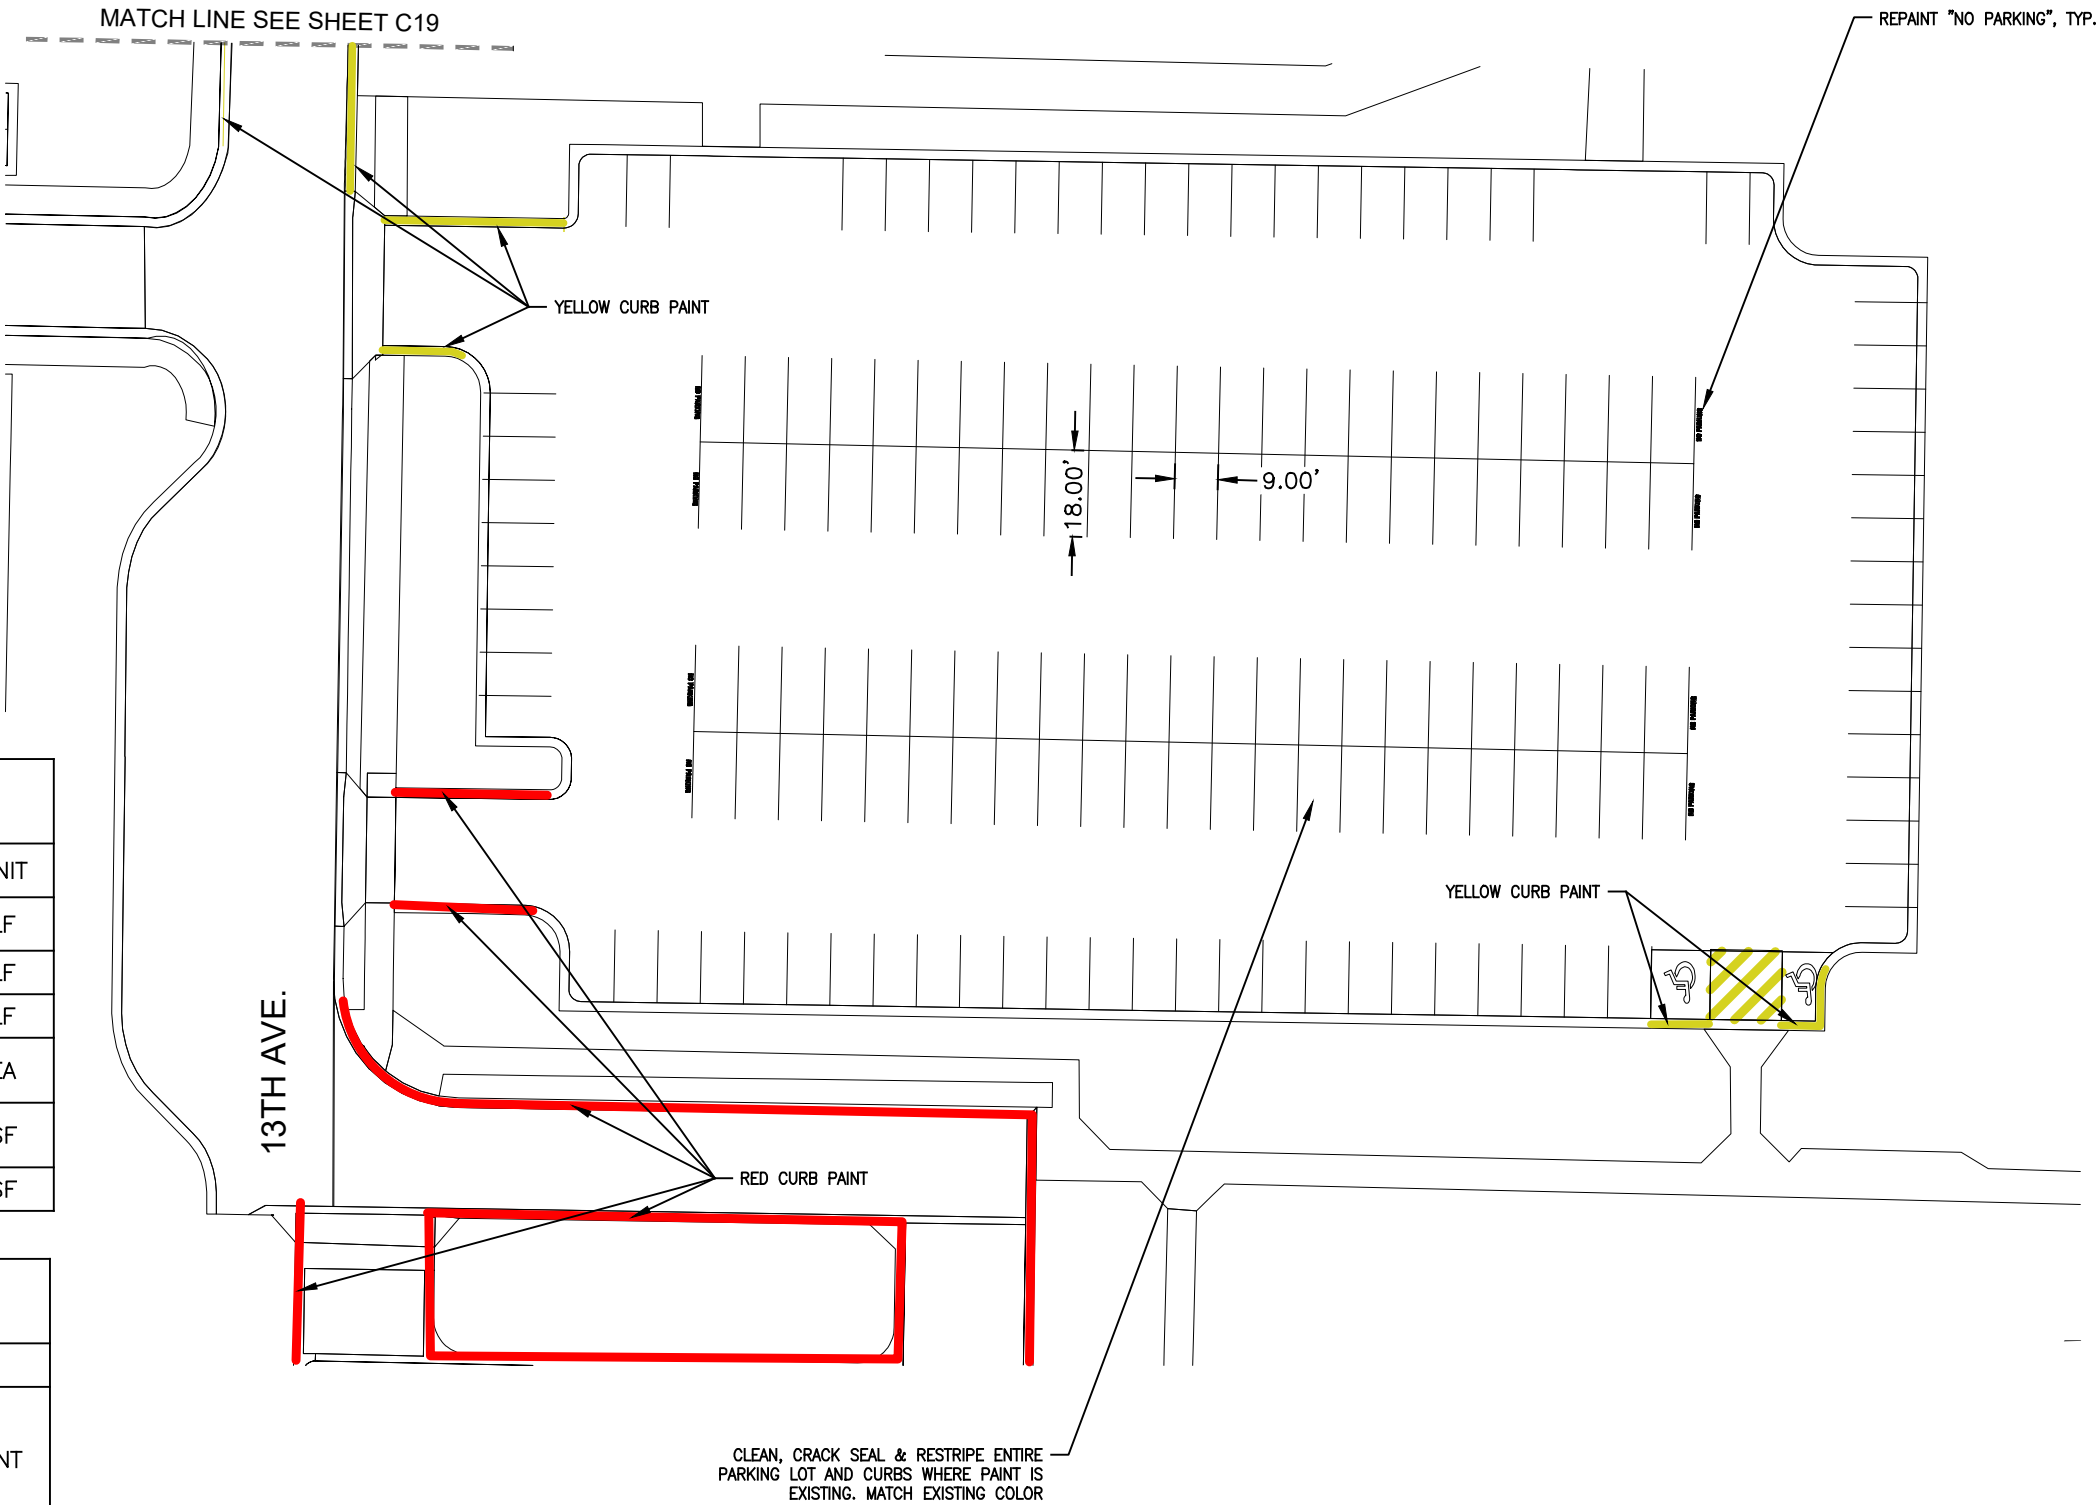

MSU-CPDC  
MONTANA STATE UNIVERSITY  
BOZEMAN, MONTANA  
PHONE: 406.994.5413  
FAX: 406.994.5665

# PARKING MAINTENANCE 2023

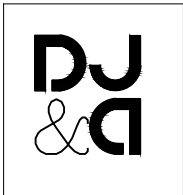

DRAWN BY: L. GRAEF		
REVIEWED BY: S. ESLINGER		
REV.	DESCRIPTION	DATE

PPA#22-0012

SHEET TITLE  
DEER  
STREET LOT

LOT 5

SHEET

# CP1-5


DATE  
05-05-23



May 04, 2023 - 9:12pm - MSU Parking\_2023.dwg  
F:\7358.01 MSU Paisley Court Parking Lot Improvements\23122-MSU Parking\_2023-1.dwg

MATERIAL QUANTITIES		
MATERIAL	QUANTITY	UNIT
4" PAINT STRIPING	4,265	LF
YELLOW CURB PAINT	39	LF
RED CURB PAINT	68	LF
ARROWS/MISC PAVEMENT MARKING	17	EA
NO PARKING HATCHED DESIGNATION	278	SF
LOT AREA	68,168	SF

MAINTENANCE HISTORY	
YEAR	MAINTENANCE PERFORMED
2022	CLEANED, CRACK SEALED, AND RESTRIPED PARKING LOT. NEW ADDITION OF "NO PARKING" PAINT AT EACH ROW. CURBS PAINTED YELLOW.

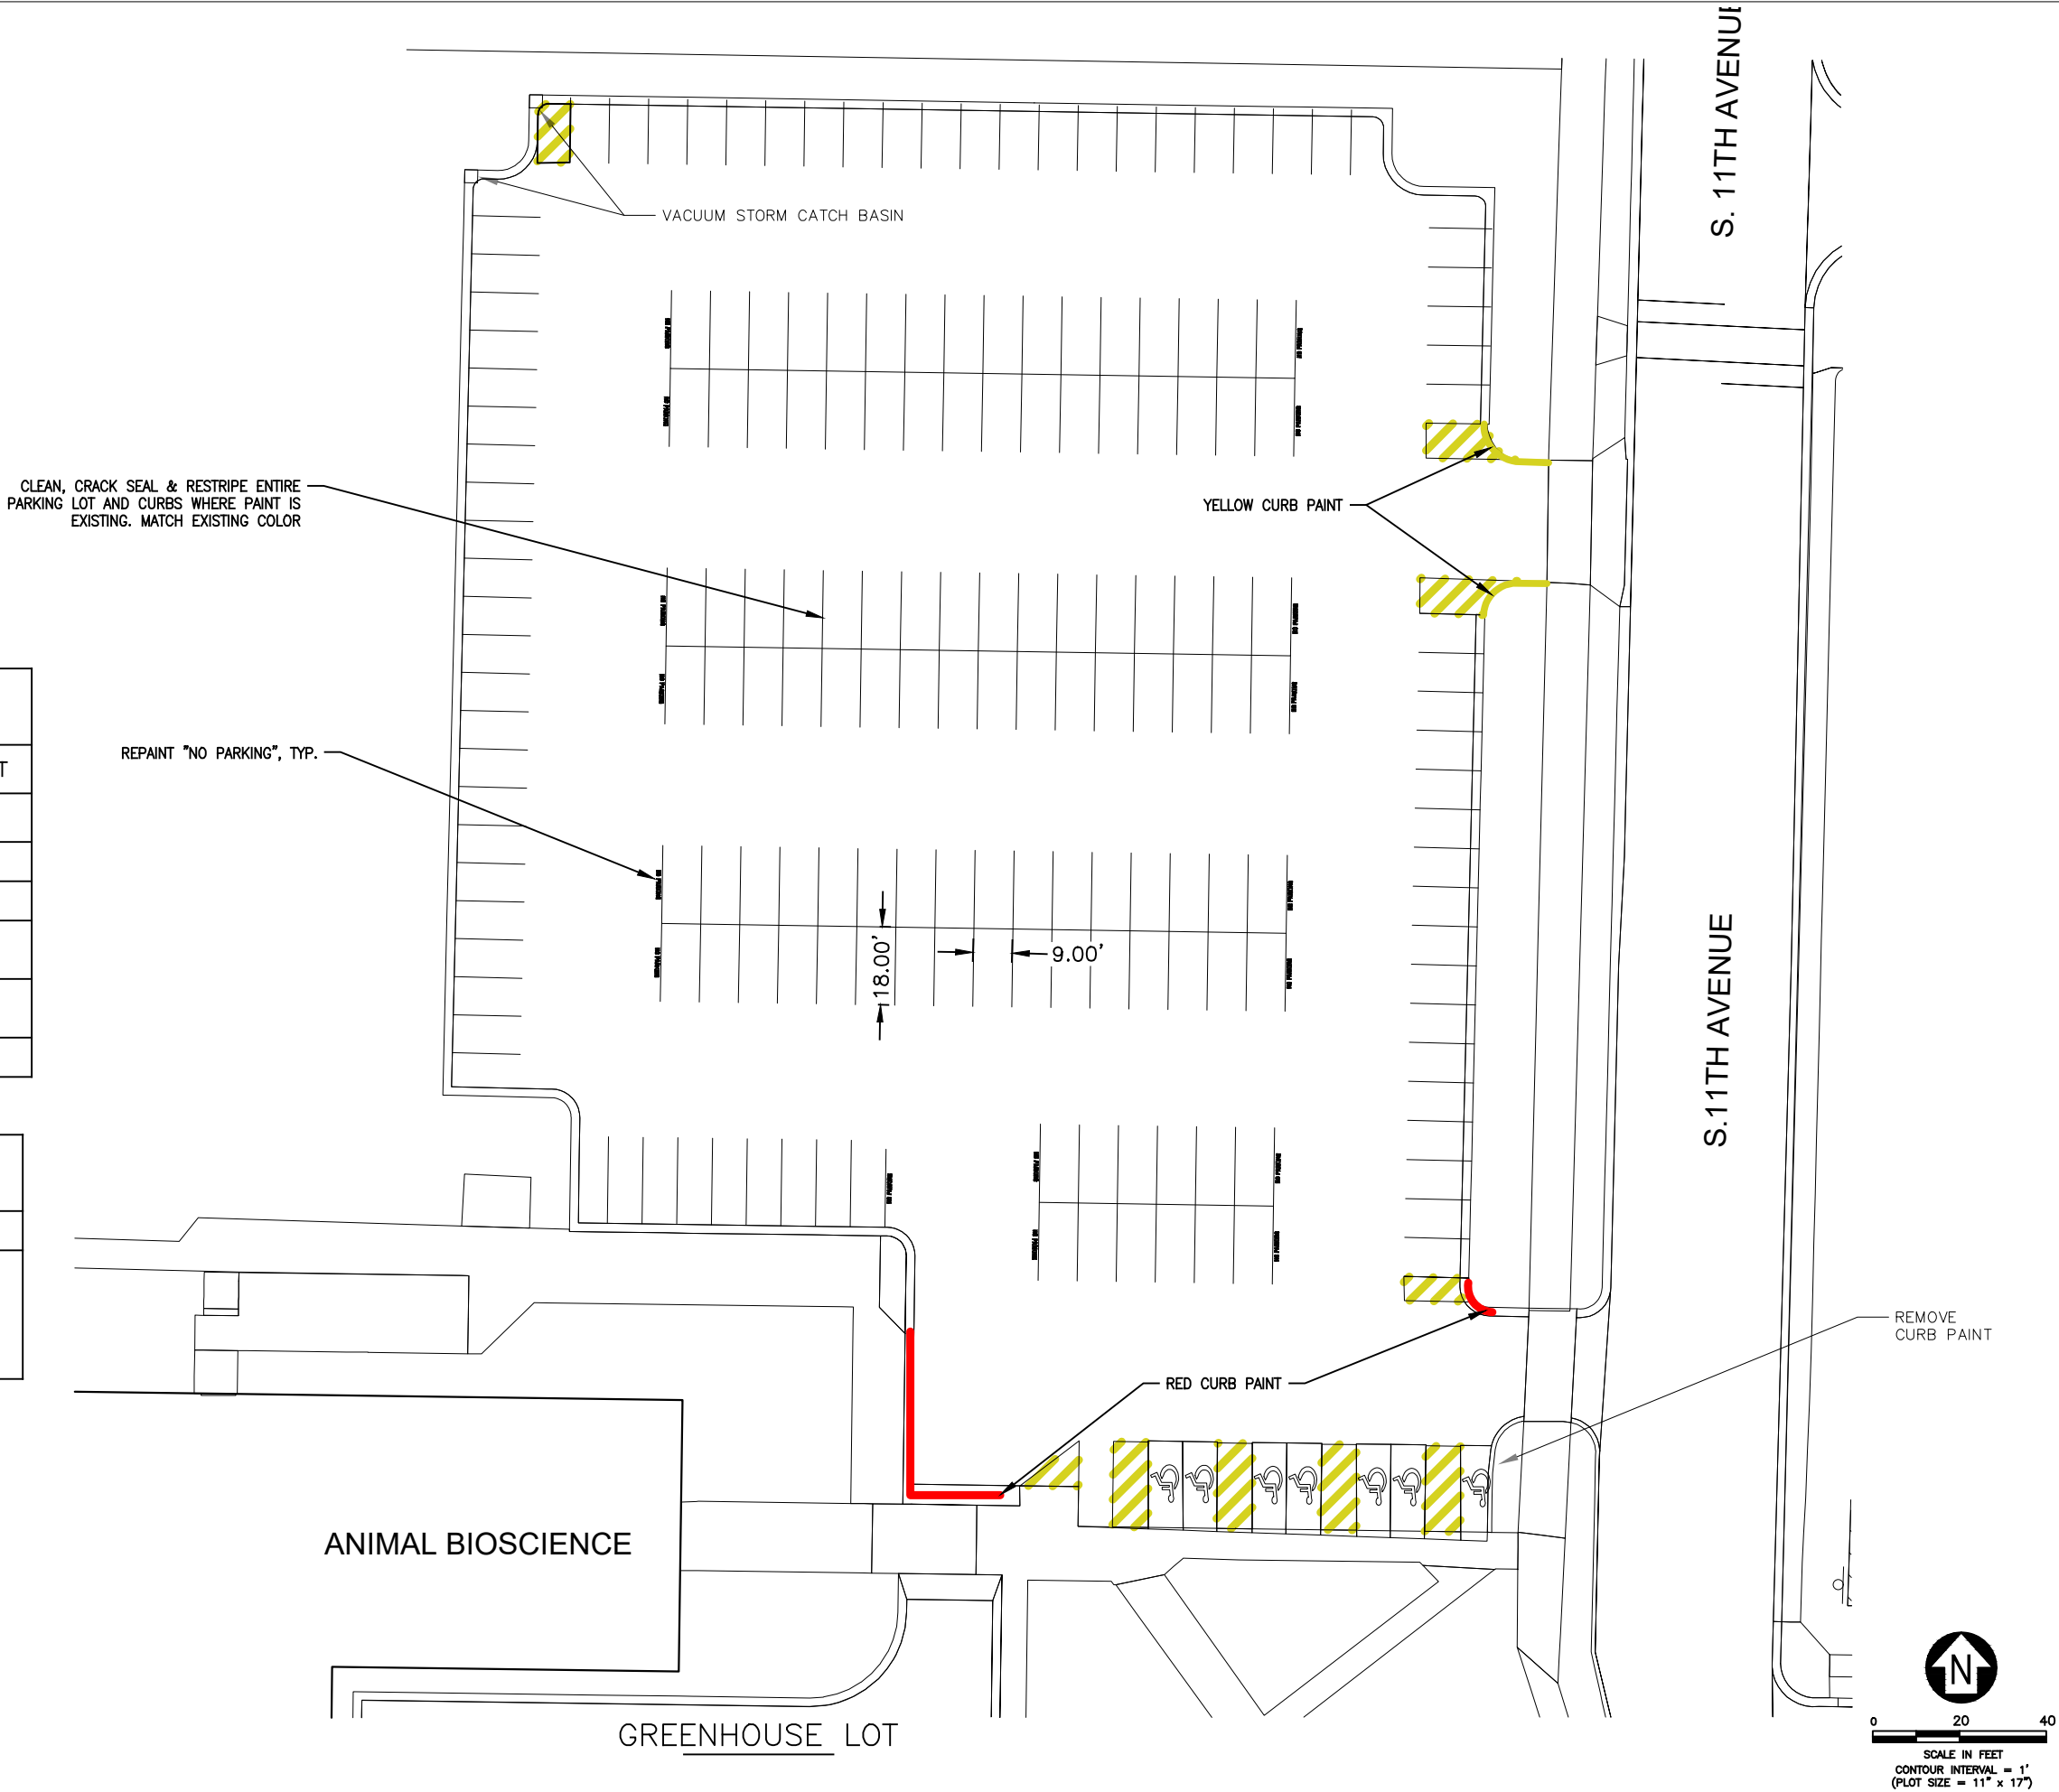



MSU-CPDC

MONTANA STATE UNIVERSITY  
BOZEMAN, MONTANA  
PHONE: 406.994.5413  
FAX: 406.994.5665

PARKING  
MAINTENANCE 2023



DRAWN BY: L. GRAEF  
REVIEWED BY: S. ESLINGER

REV.	DESCRIPTION	DATE

PPA#22-0012

SHEET TITLE  
GREENHOUSE LOT

LOT 6

SHEET


CP1-6

DATE  
05-05-23

May 04, 2023 - 9:12pm - MSU Parking\_2023.dwg  
F:\7358.01 MSU Paisley Court Parking Lot Improvements\23122-MSU Parking\_2023-1.dwg

MATERIAL QUANTITIES		
MATERIAL	QUANTITY	UNIT
4" PAINT STRIPING	4,032	LF
ARROWS/MISC PAVEMENT MARKING	12	EA
NO PARKING HATCHED DESIGNATION	1327	SF
LOT AREA	68,760	SF

MAINTENANCE HISTORY	
YEAR	MAINTENANCE PERFORMED
2022	CLEANED, CRACK SEALED, AND RESTRIPED PARKING LOT. NEW ADDITION OF "NO PARKING" PAINT AT EACH ROW.

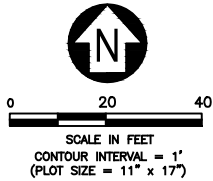



MSU-CPDC

MONTANA STATE UNIVERSITY  
BOZEMAN, MONTANA  
PHONE: 406.994.5413  
FAX: 406.994.5665

PARKING  
MAINTENANCE 2023



DRAWN BY: L. GRAEF  
REVIEWED BY: S. ESLINGER

REV.	DESCRIPTION	DATE

PPA#22-0012

SHEET TITLE  
W. LINFIELD LOT  
LOT 7

SHEET  
CP1-7



DATE  
05-05-23



May 04, 2023 - 9:12pm - MSU Parking\_2023.dwg  
F:\358.01 MSU Paisley Court Parking Lot Improvements\3122-MSU Parking\_2023-1.dwg

MATERIAL QUANTITIES		
MATERIAL	QUANTITY	UNIT
4" PAINT STRIPING	3,187	LF
YELLOW CURB PAINT	87	LF
RED CURB PAINT	394	LF
ARROWS/MISC PAVEMENT MARKING	13	EA
NO PARKING HATCHED DESIGNATION	345	SF
LOT AREA	51,871	SF

MAINTENANCE HISTORY	
YEAR	MAINTENANCE PERFORMED
2022	CLEANED, CRACK SEALED, AND RESTRIPE PARKING LOT. NEW ADDITION OF "NO PARKING" PAINT AT EACH ROW. CURBS PAINTED YELLOW.

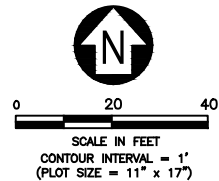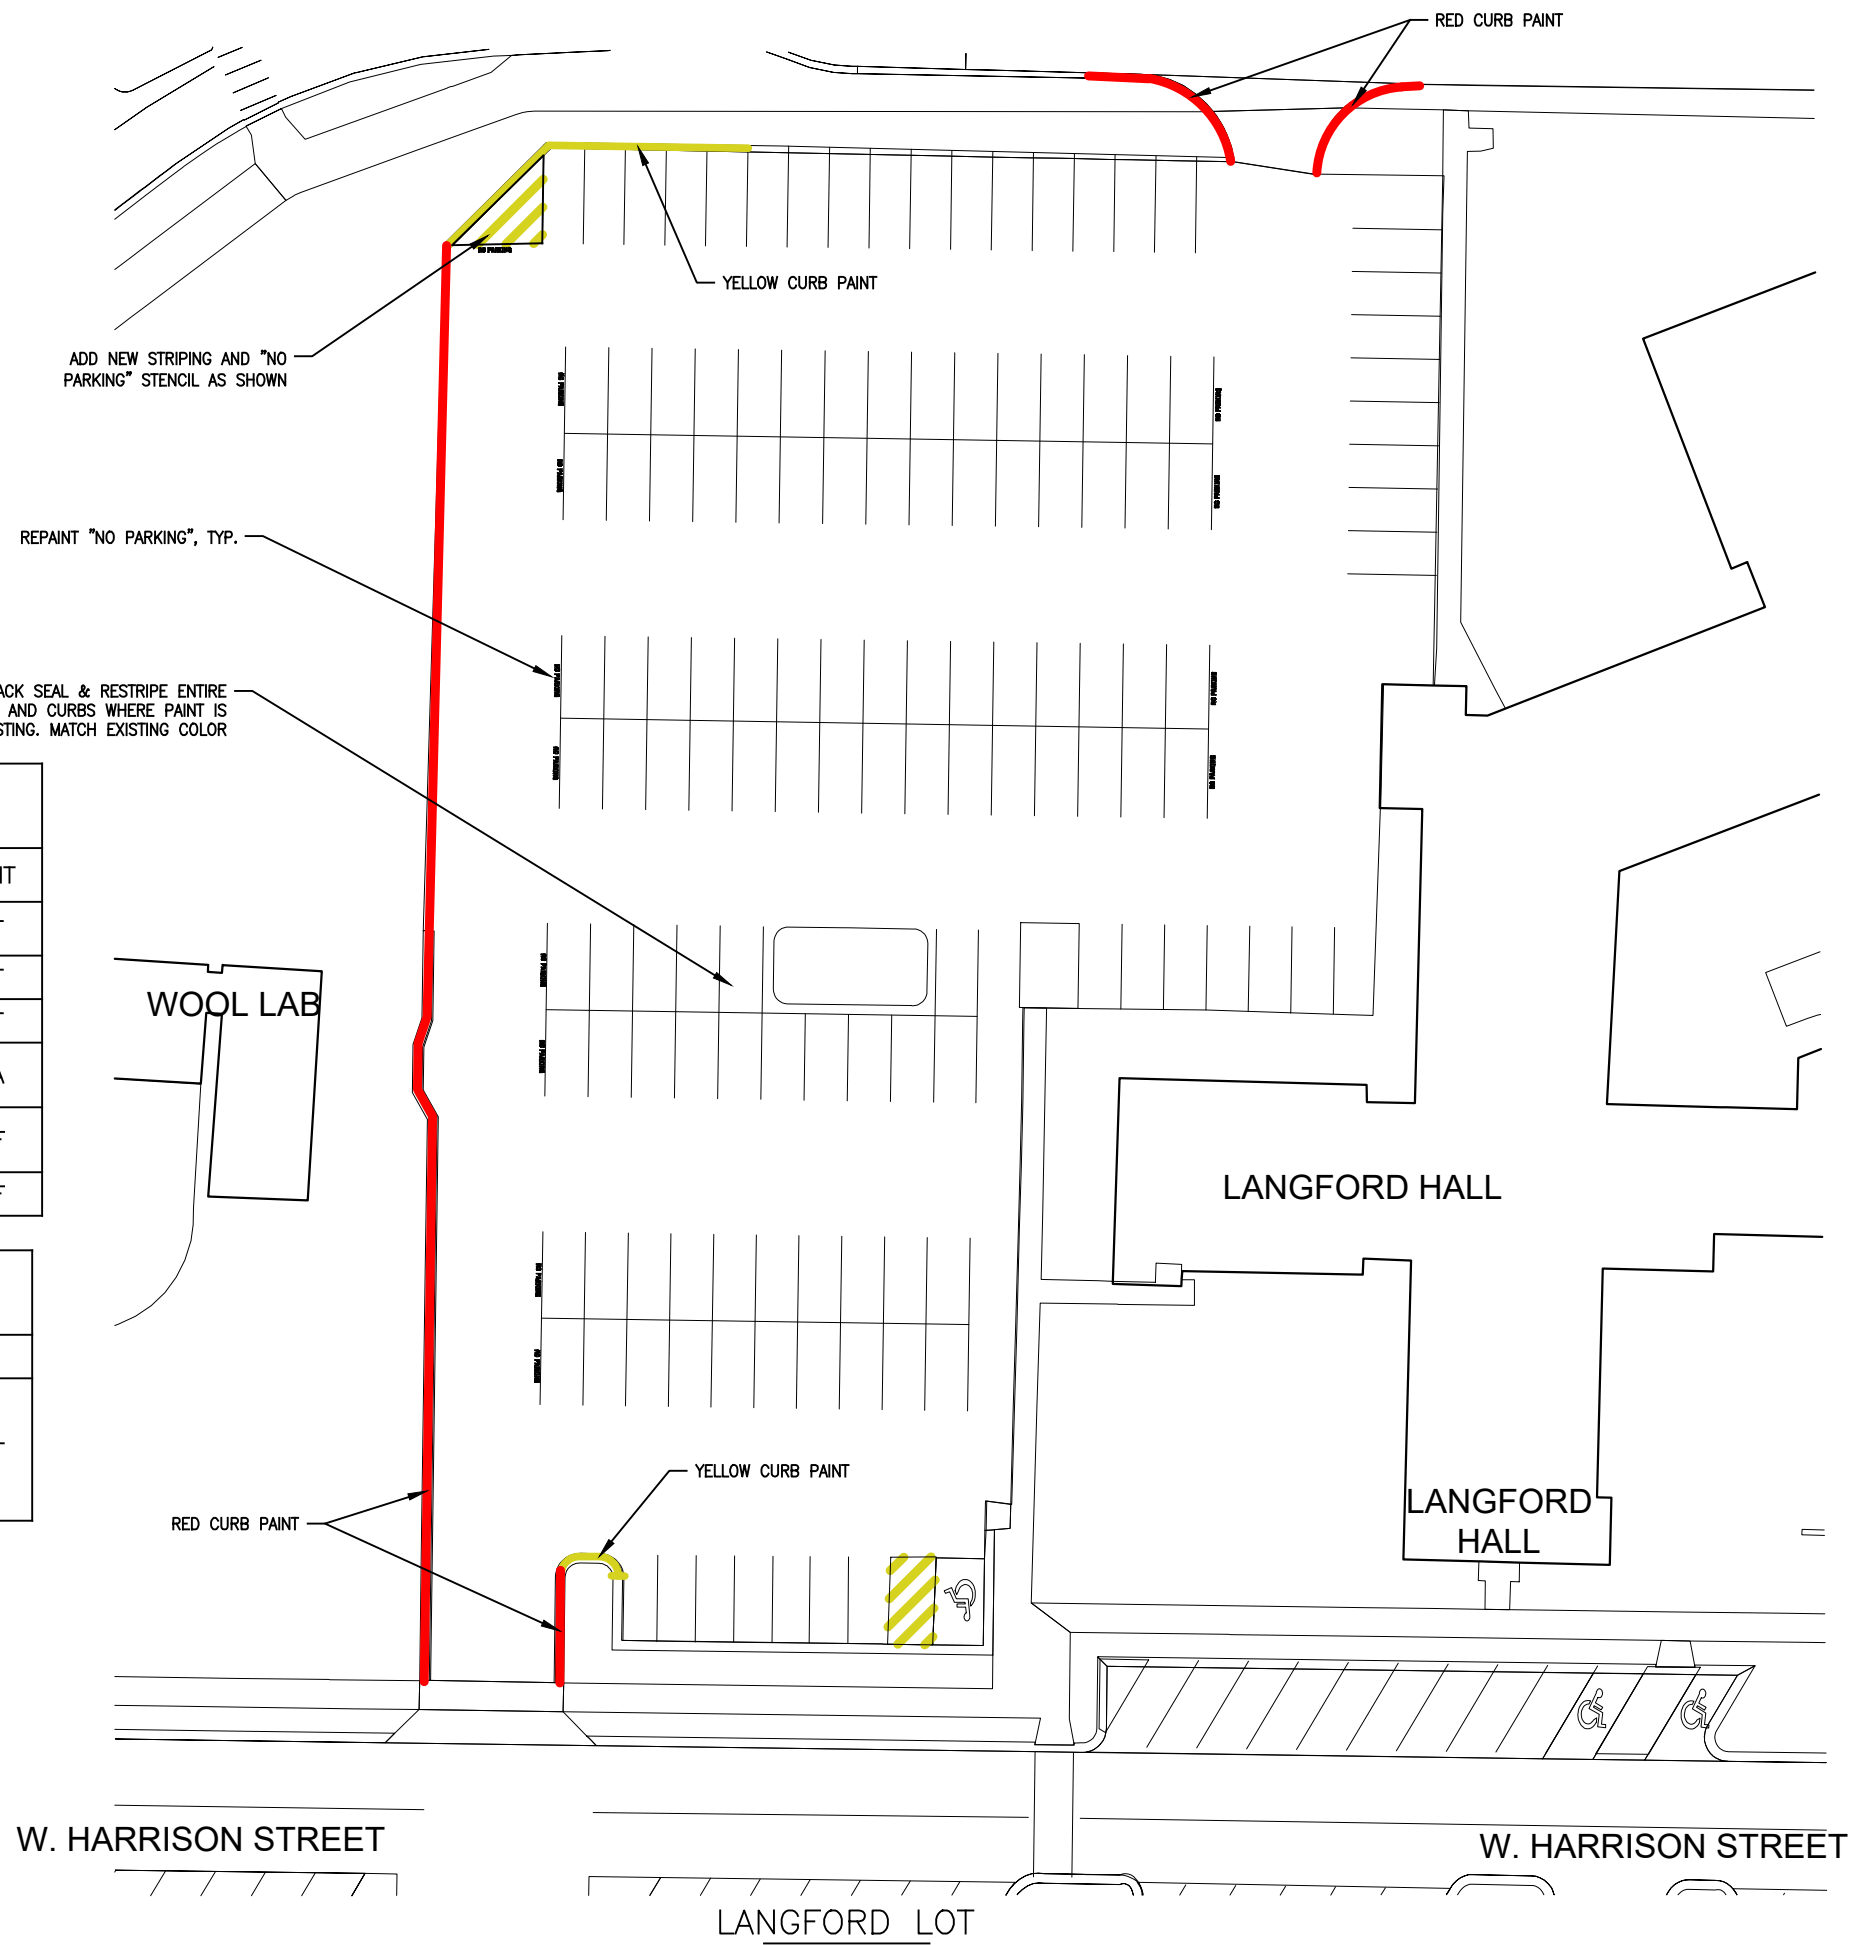




MSU-CPDC

MONTANA STATE UNIVERSITY  
BOZEMAN, MONTANA  
PHONE: 406.994.5413  
FAX: 406.994.5665

PARKING  
MAINTENANCE 2023



DRAWN BY: L. GRAEF  
REVIEWED BY: S. ESLINGER

REV.	DESCRIPTION	DATE

PPA#22-0012

SHEET TITLE  
LANGFORD LOT  
LOT 8  
SHEET



CP1-8

DATE  
05-05-23

May 04, 2023 - 9:12pm - MSU Parking\_2023.dwg  
F:\7358\01 MSU Paisley Court Parking Lot Improvements\23122-MSU Parking\_2023-1.dwg

MATERIAL QUANTITIES		
MATERIAL	QUANTITY	UNIT
4" PAINT STRIPING	2,254	LF
ARROWS/MISC PAVEMENT MARKING	4	EA
NO PARKING HATCHED DESIGNATION	1425	SF
LOT AREA	30,301	SF

MAINTENANCE HISTORY	
YEAR	MAINTENANCE PERFORMED
2022	CLEANED, CRACK SEALED, AND RESTRIPED PARKING LOT. NEW ADDITION OF "NO PARKING" PAINT AT EACH ROW.

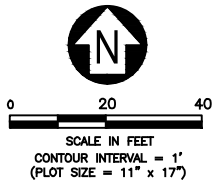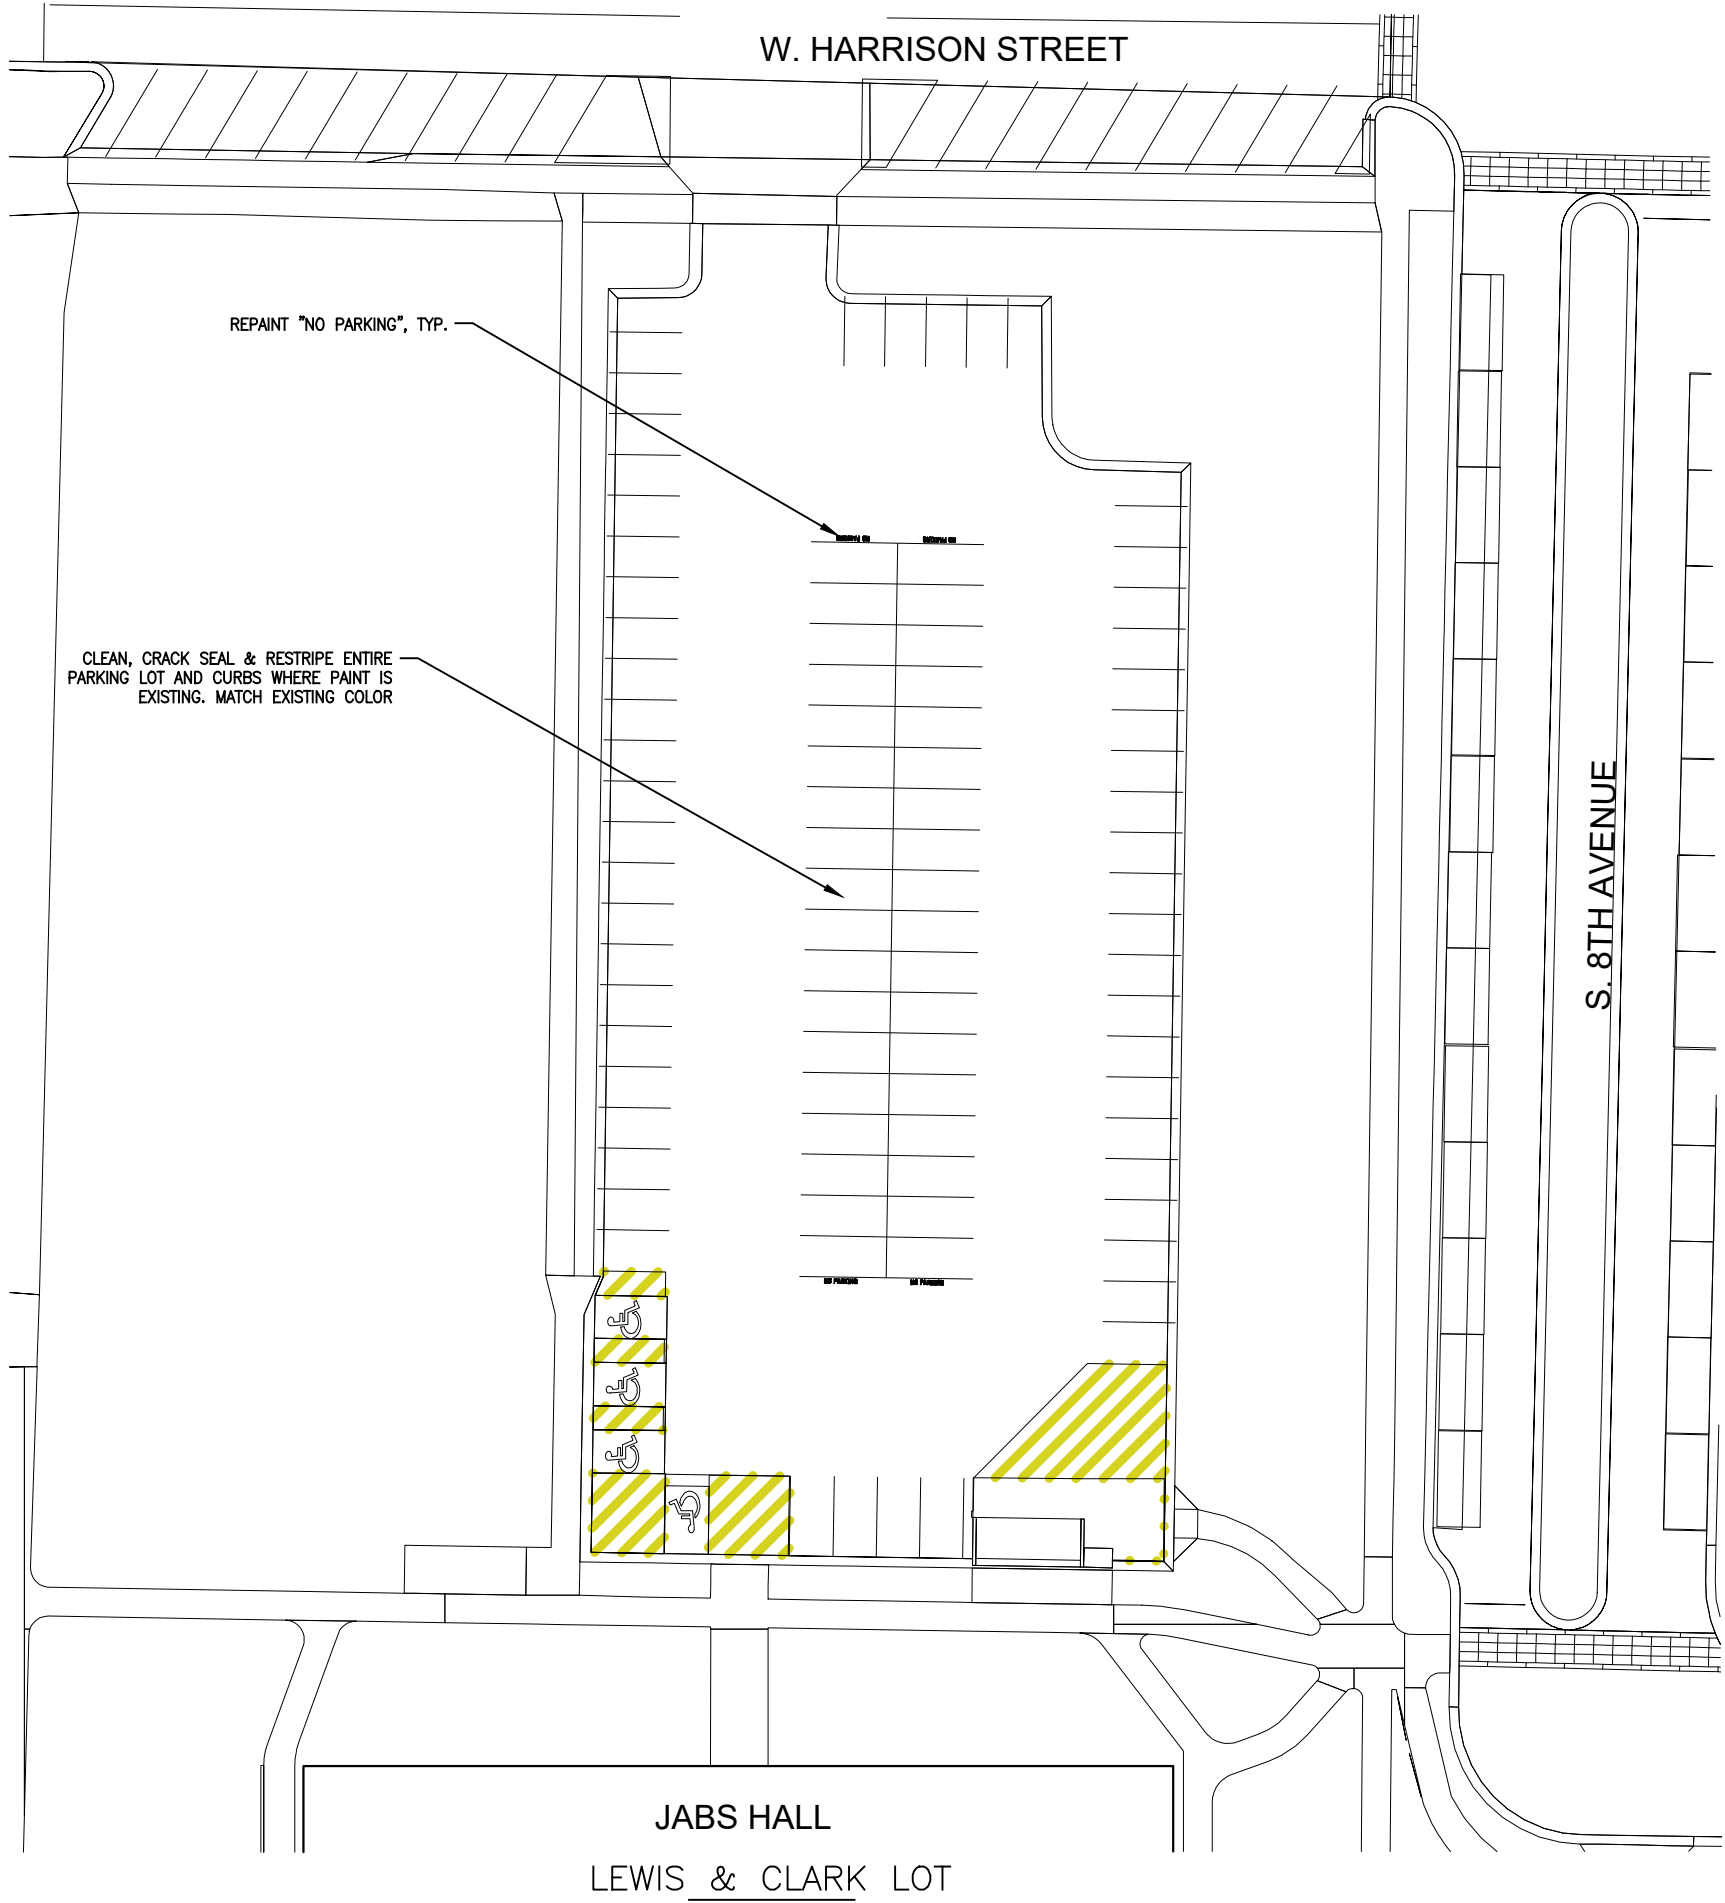



MSU-CPDC

MONTANA STATE UNIVERSITY  
BOZEMAN, MONTANA  
PHONE: 406.994.5413  
FAX: 406.994.5665

PARKING  
MAINTENANCE 2023



DRAWN BY: L. GRAEF  
REVIEWED BY: S. ESLINGER

REV.	DESCRIPTION	DATE

PPA#22-0012

SHEET TITLE  
LEWIS & CLARK LOT

LOT 9

SHEET


CP1-9

DATE  
05-05-23

May 04, 2023 - 9:12pm - MSU Parking\_2023.dwg  
F:\7358-01 MSU Paisley Court Parking Lot Improvements\23122-MSU Parking\_2023-1.dwg

MATERIAL QUANTITIES		
MATERIAL	QUANTITY	UNIT
4" PAINT STRIPING	3,082	LF/LEVE L
RED CURB PAINT	65	LF
ARROWS/MISC PAVEMENT MARKING	12	EA/LEVE L
LOT AREA	34,788	SF/LEVE L

MAINTENANCE HISTORY	
YEAR	MAINTENANCE PERFORMED
2022	CLEANED, CRACK SEALED, AND RESTRIPED PARKING LOT. NEW ADDITION OF "NO PARKING" PAINT AT EACH ROW. CURBS PAINTED YELLOW.

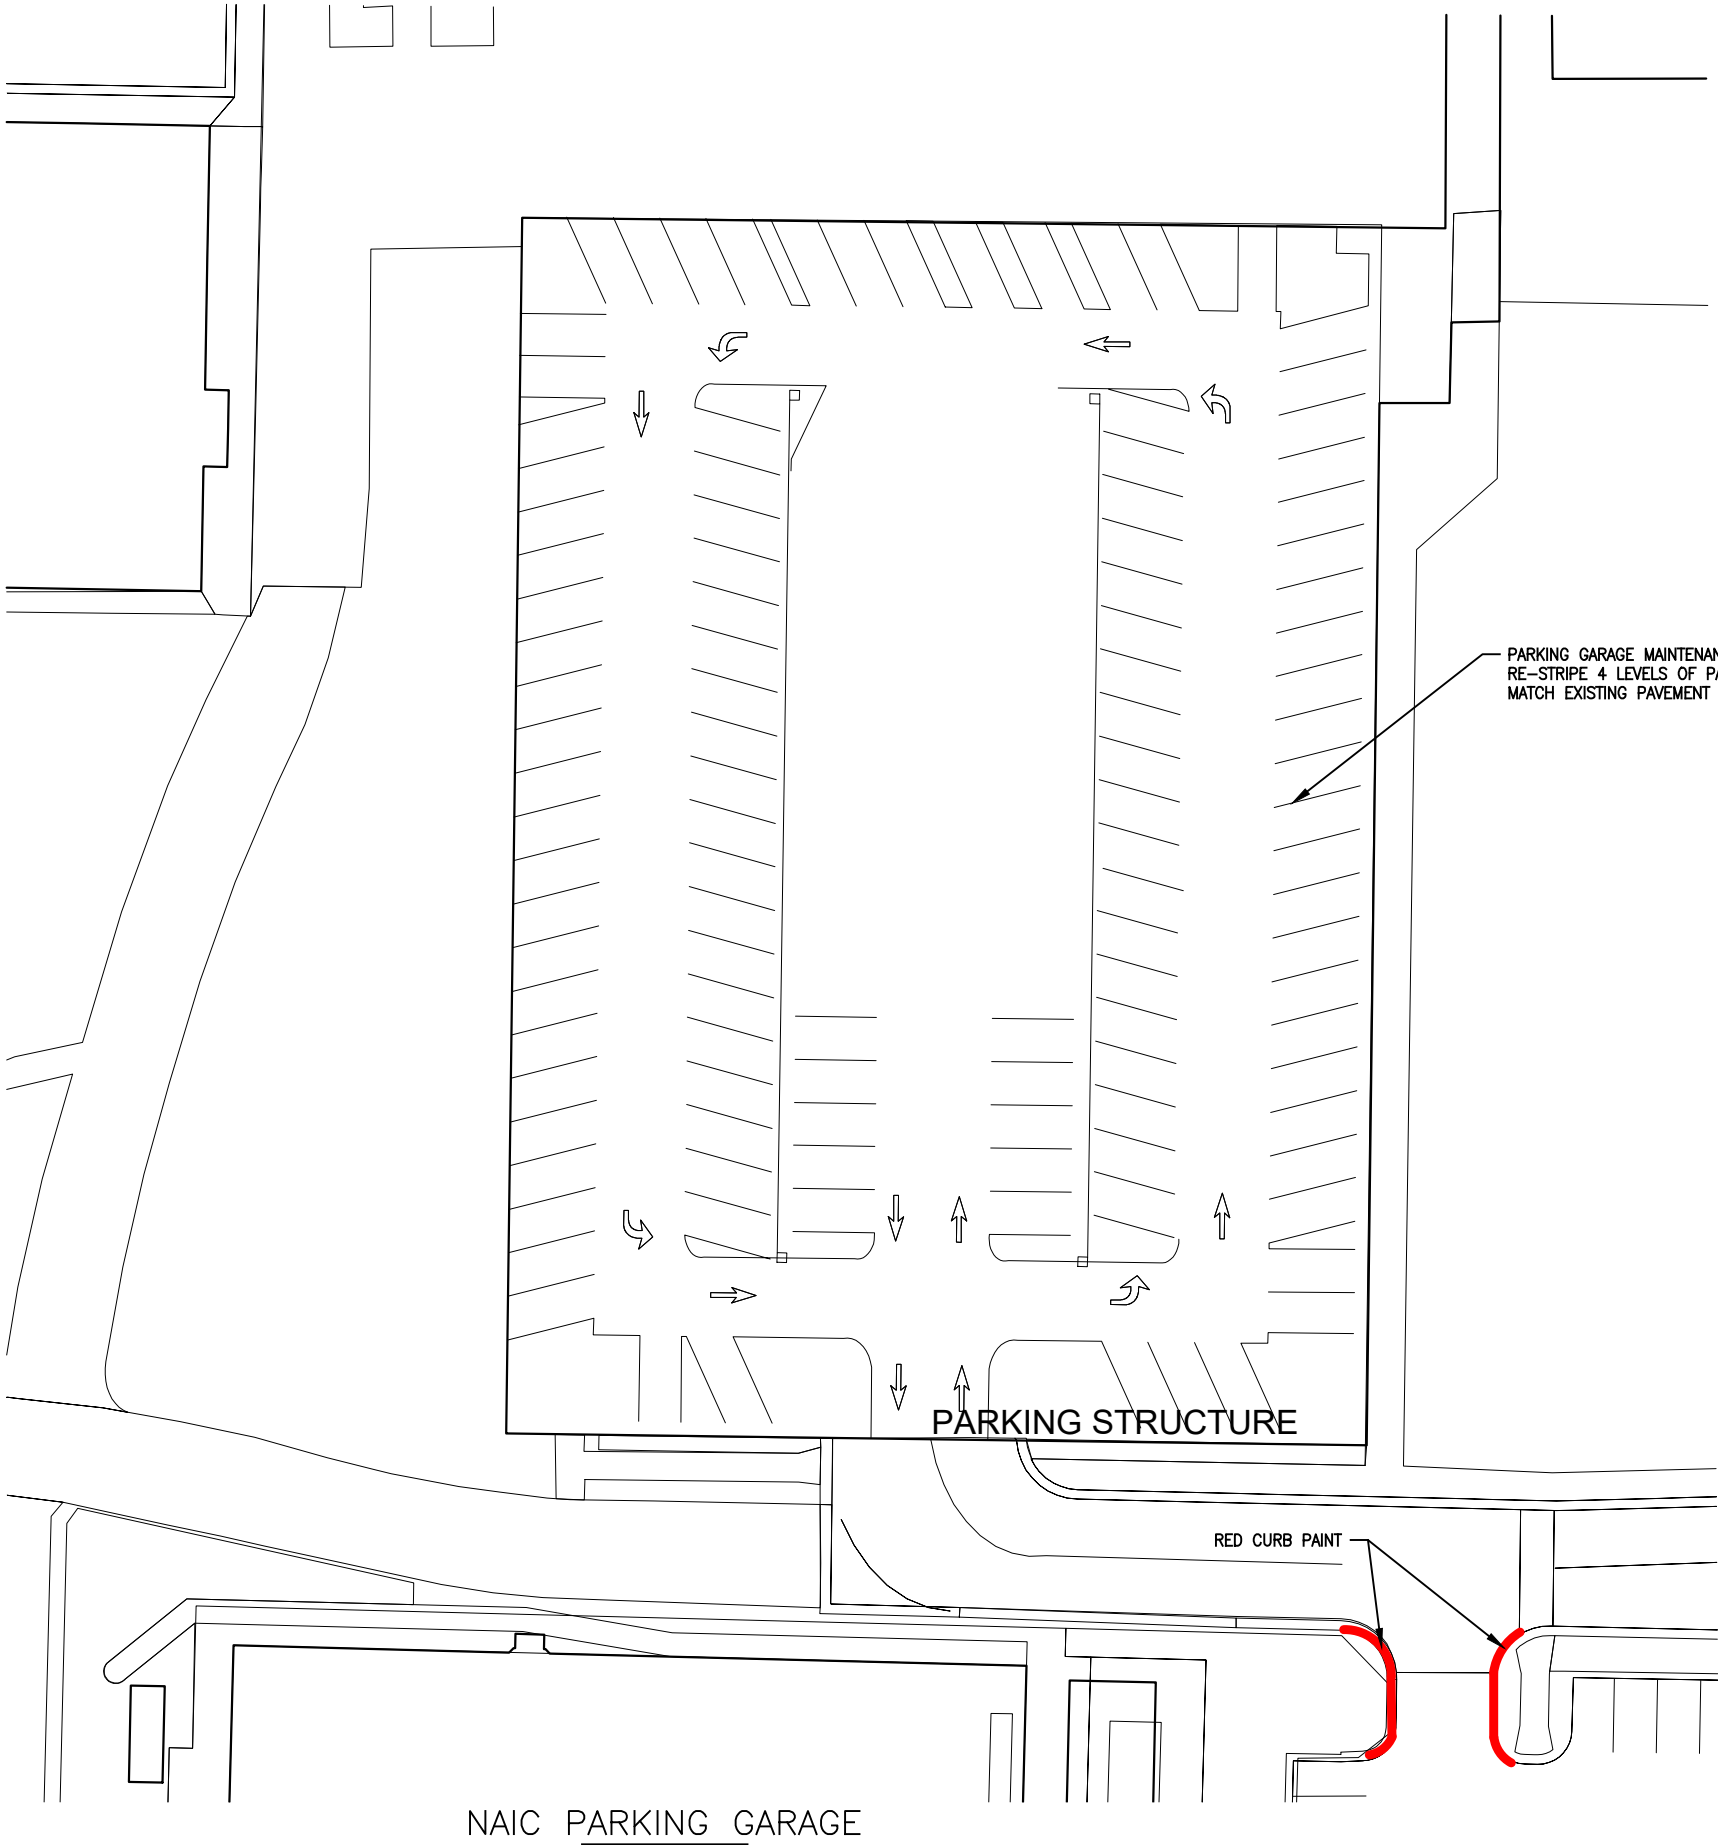



MSU-CPDC

MONTANA STATE UNIVERSITY  
BOZEMAN, MONTANA  
PHONE: 406.994.5413  
FAX: 406.994.5663

PARKING  
MAINTENANCE 2023



DRAWN BY: L. GRAEF  
REVIEWED BY: S. ESLINGER

REV.	DESCRIPTION	DATE

PPA#22-0012

SHEET TITLE  
NAIC  
PARKING  
GARAGE  
LOT 10



SHEET  
CP1-10

DATE  
05-05-23

May 04, 2023 - 9:12pm - MSU Parking\_2023.dwg  
F:\358\01 MSU Paisley Court Parking Lot Improvements\23122-MSU Parking\_2023-1.dwg

MATERIAL QUANTITIES		
MATERIAL	QUANTITY	UNIT
4" PAINT STRIPING	4,471	LF
RED CURB PAINT	58	LF
YELLOW CURB PAINT	709	LF
ARROWS/MISC PAVEMENT MARKING	10	EA
NO PARKING HATCHED DESIGNATION	915	SF
LOT AREA	72,110	SF

MAINTENANCE HISTORY	
YEAR	MAINTENANCE PERFORMED
2022	CLEANED, CRACK SEALED, AND RESTRIPED PARKING LOT. NEW ADDITION OF "NO PARKING" PAINT AT EACH ROW. CURBS PAINTED YELLOW.

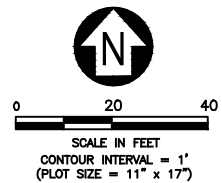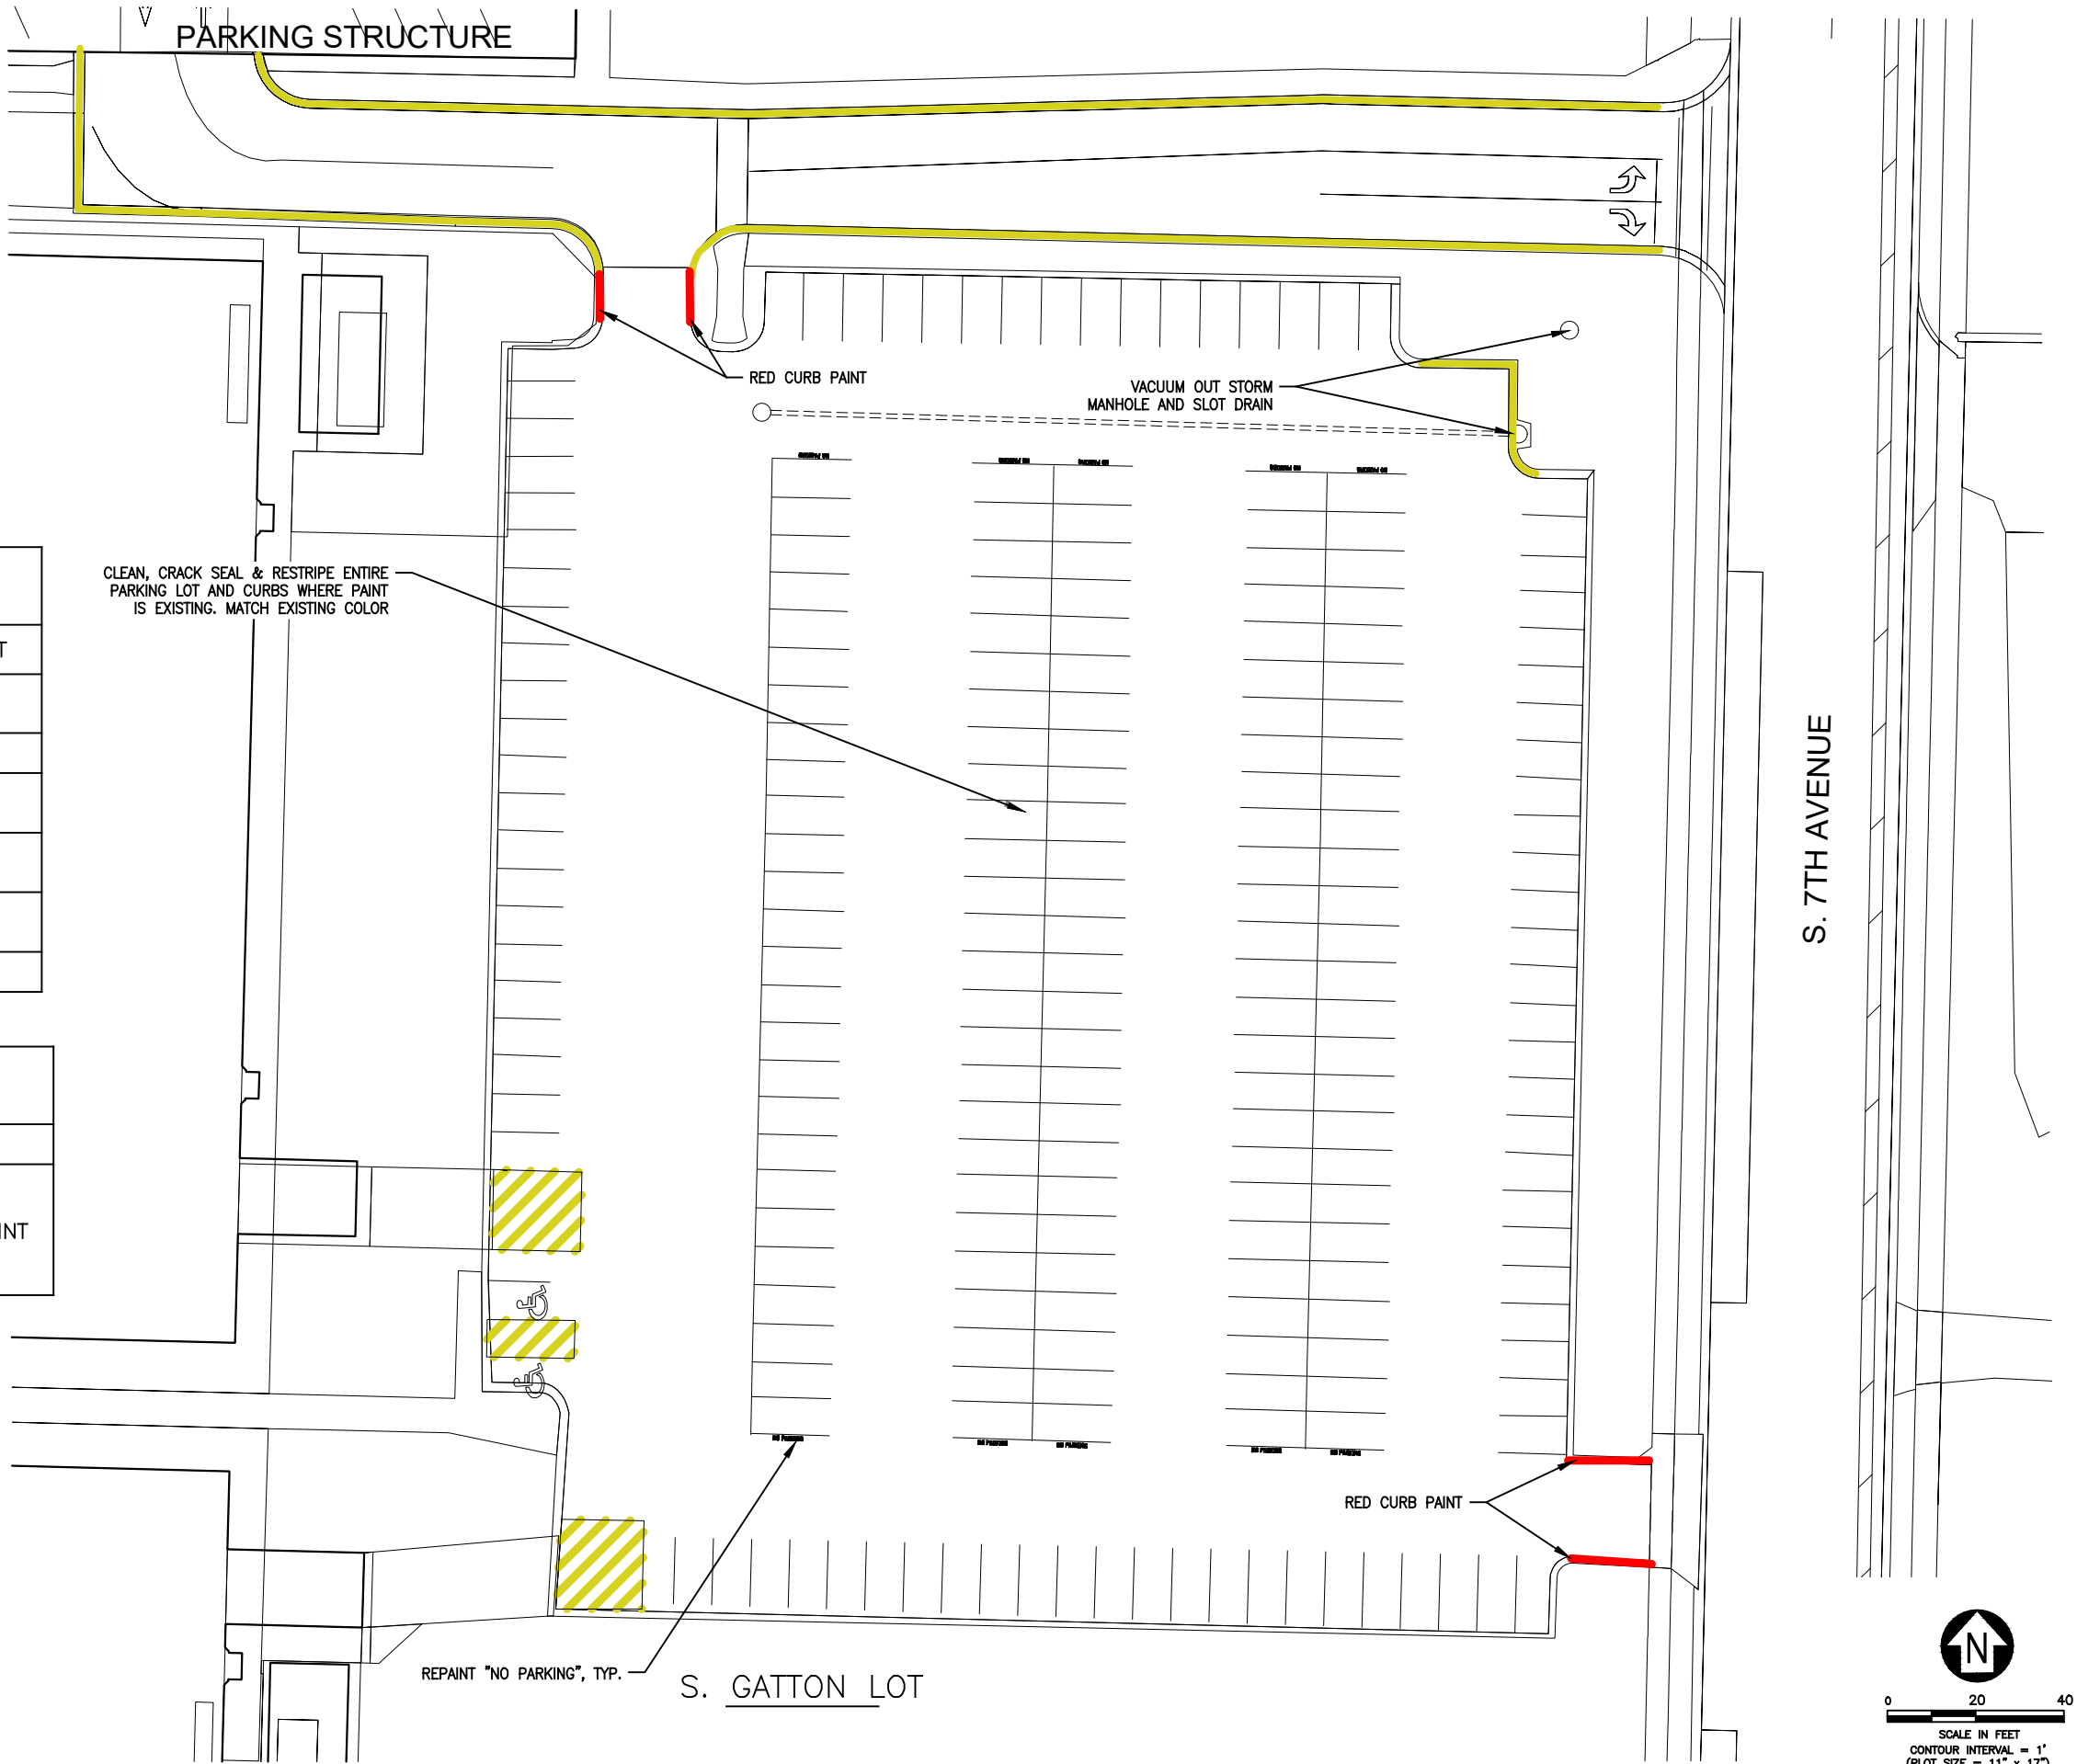

MONTANA STATE UNIVERSITY

MSU-CPDC

MONTANA STATE UNIVERSITY  
BOZEMAN, MONTANA  
PHONE: 406.994.5413  
FAX: 406.994.5665

PARKING  
MAINTENANCE 2023

D & C

DRAWN BY: L. GRAEF  
REVIEWED BY: S. ESLINGER

REV.	DESCRIPTION	DATE

PPA#22-0012

SHEET TITLE  
S. GATTON LOT  
LOT 11

SHEET  
CP1-11


DATE  
05-05-23



May 04, 2023 - 9:12pm - MSU Parking\_2023.dwg  
F:\7358\01 MSU Paisley Court Parking Lot Improvements\23122-MSU Parking 2023-1.dwg

MATERIAL QUANTITIES		
MATERIAL	QUANTITY	UNIT
4" PAINT STRIPING	1,247	LF
YELLOW CURB PAINT	65	LF
ARROWS/MISC PAVEMENT MARKING	4	EA
NO PARKING HATCHED DESIGNATION	266	SF
LOT AREA	21,778	SF

MAINTENANCE HISTORY	
YEAR	MAINTENANCE PERFORMED
2022	CLEANED, CRACK SEALED, AND RESTRIPED PARKING LOT. NEW ADDITION OF "NO PARKING" PAINT AT EACH ROW. CURBS PAINTED YELLOW.

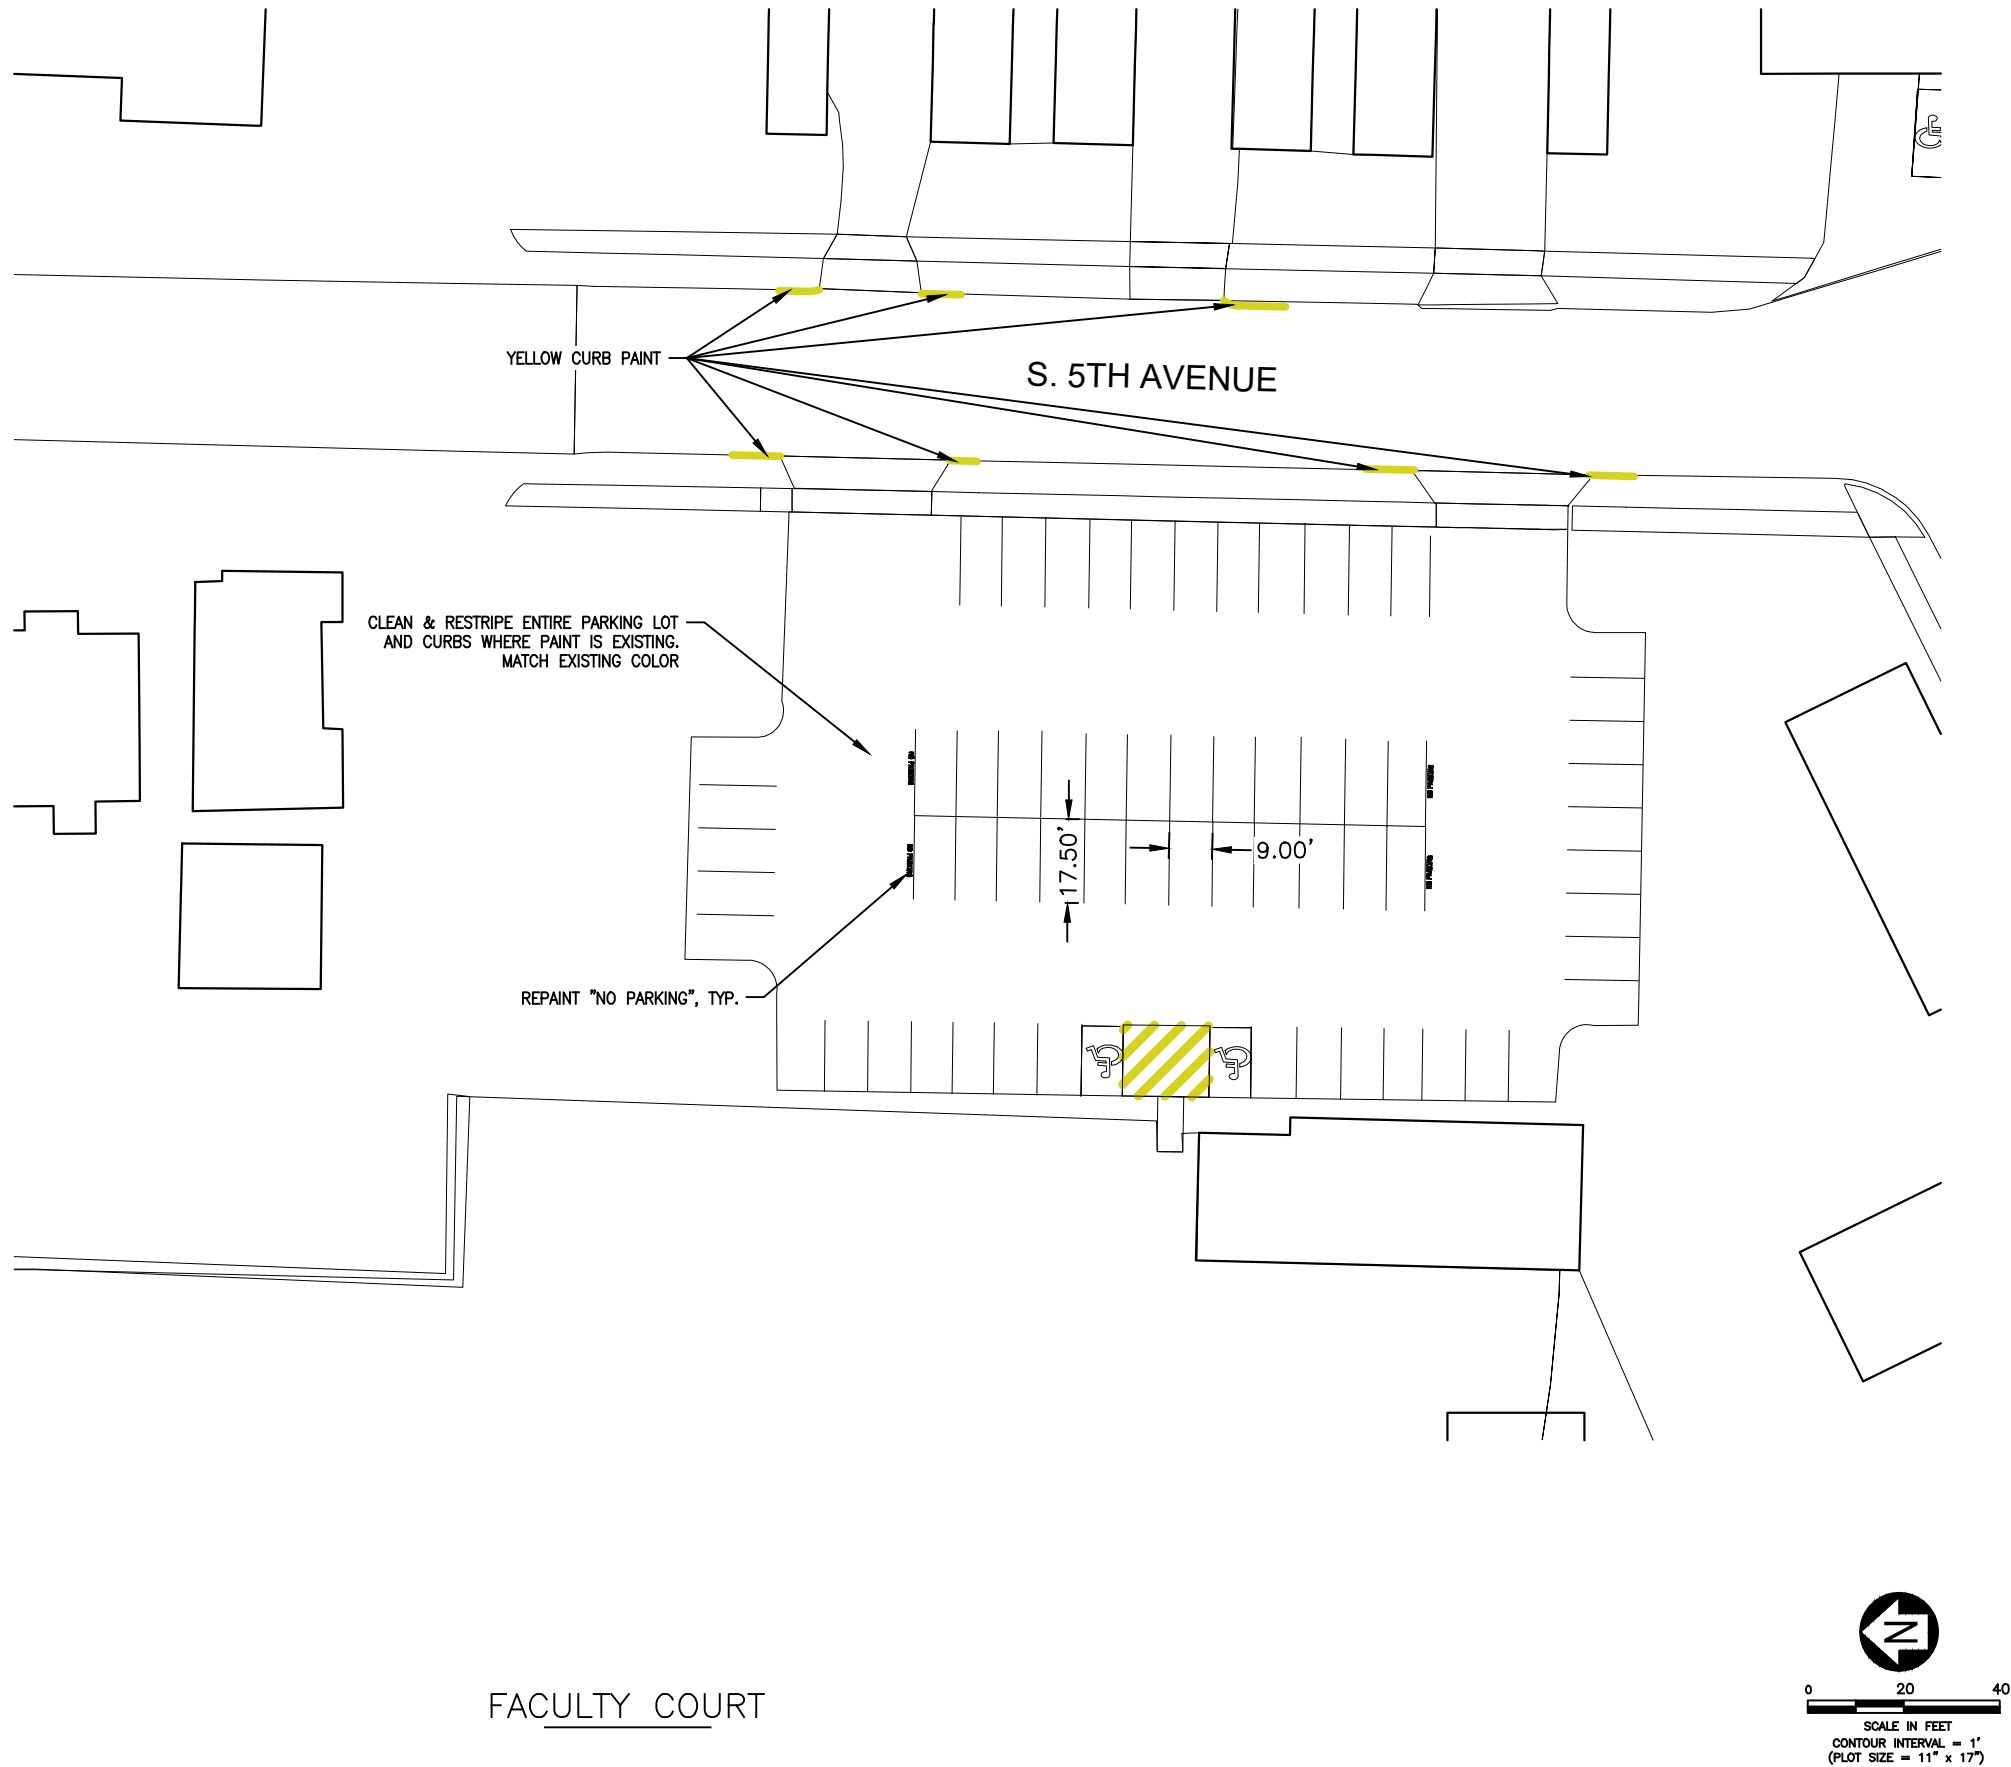



MSU-CPDC

MONTANA STATE UNIVERSITY  
BOZEMAN, MONTANA  
PHONE: 406.994.5413  
FAX: 406.994.5665

PARKING  
MAINTENANCE 2023



DRAWN BY: L. GRAEF  
REVIEWED BY: S. ESLINGER

REV.	DESCRIPTION	DATE

PPA#22-0012

SHEET TITLE  
FACULTY COURT

LOT 12

SHEET


CP1-12

DATE  
05-05-23

May 04, 2023 - 9:13pm - MSU Parking\_2023.dwg  
F:\7358.01 MSU Paisley Court Parking Lot Improvements\23122-MSU Parking 2023-1.dwg

MATERIAL QUANTITIES		
MATERIAL	QUANTITY	UNIT
4" PAINT STRIPING	3,717	LF
YELLOW CURB PAINT	424	LF
ARROWS/MISC PAVEMENT MARKING	20	EA
NO PARKING HATCHED DESIGNATION	702	SF
24" YELLOW PAINT	82	LF
LOT AREA	80,253	SF

MAINTENANCE HISTORY	
YEAR	MAINTENANCE PERFORMED
2022	CLEANED, CRACK SEALED, AND RESTRIPED PARKING LOT. NEW ADDITION OF "NO PARKING" PAINT AT EACH ROW. CURBS PAINTED YELLOW. STORMWATER POND ADDED.

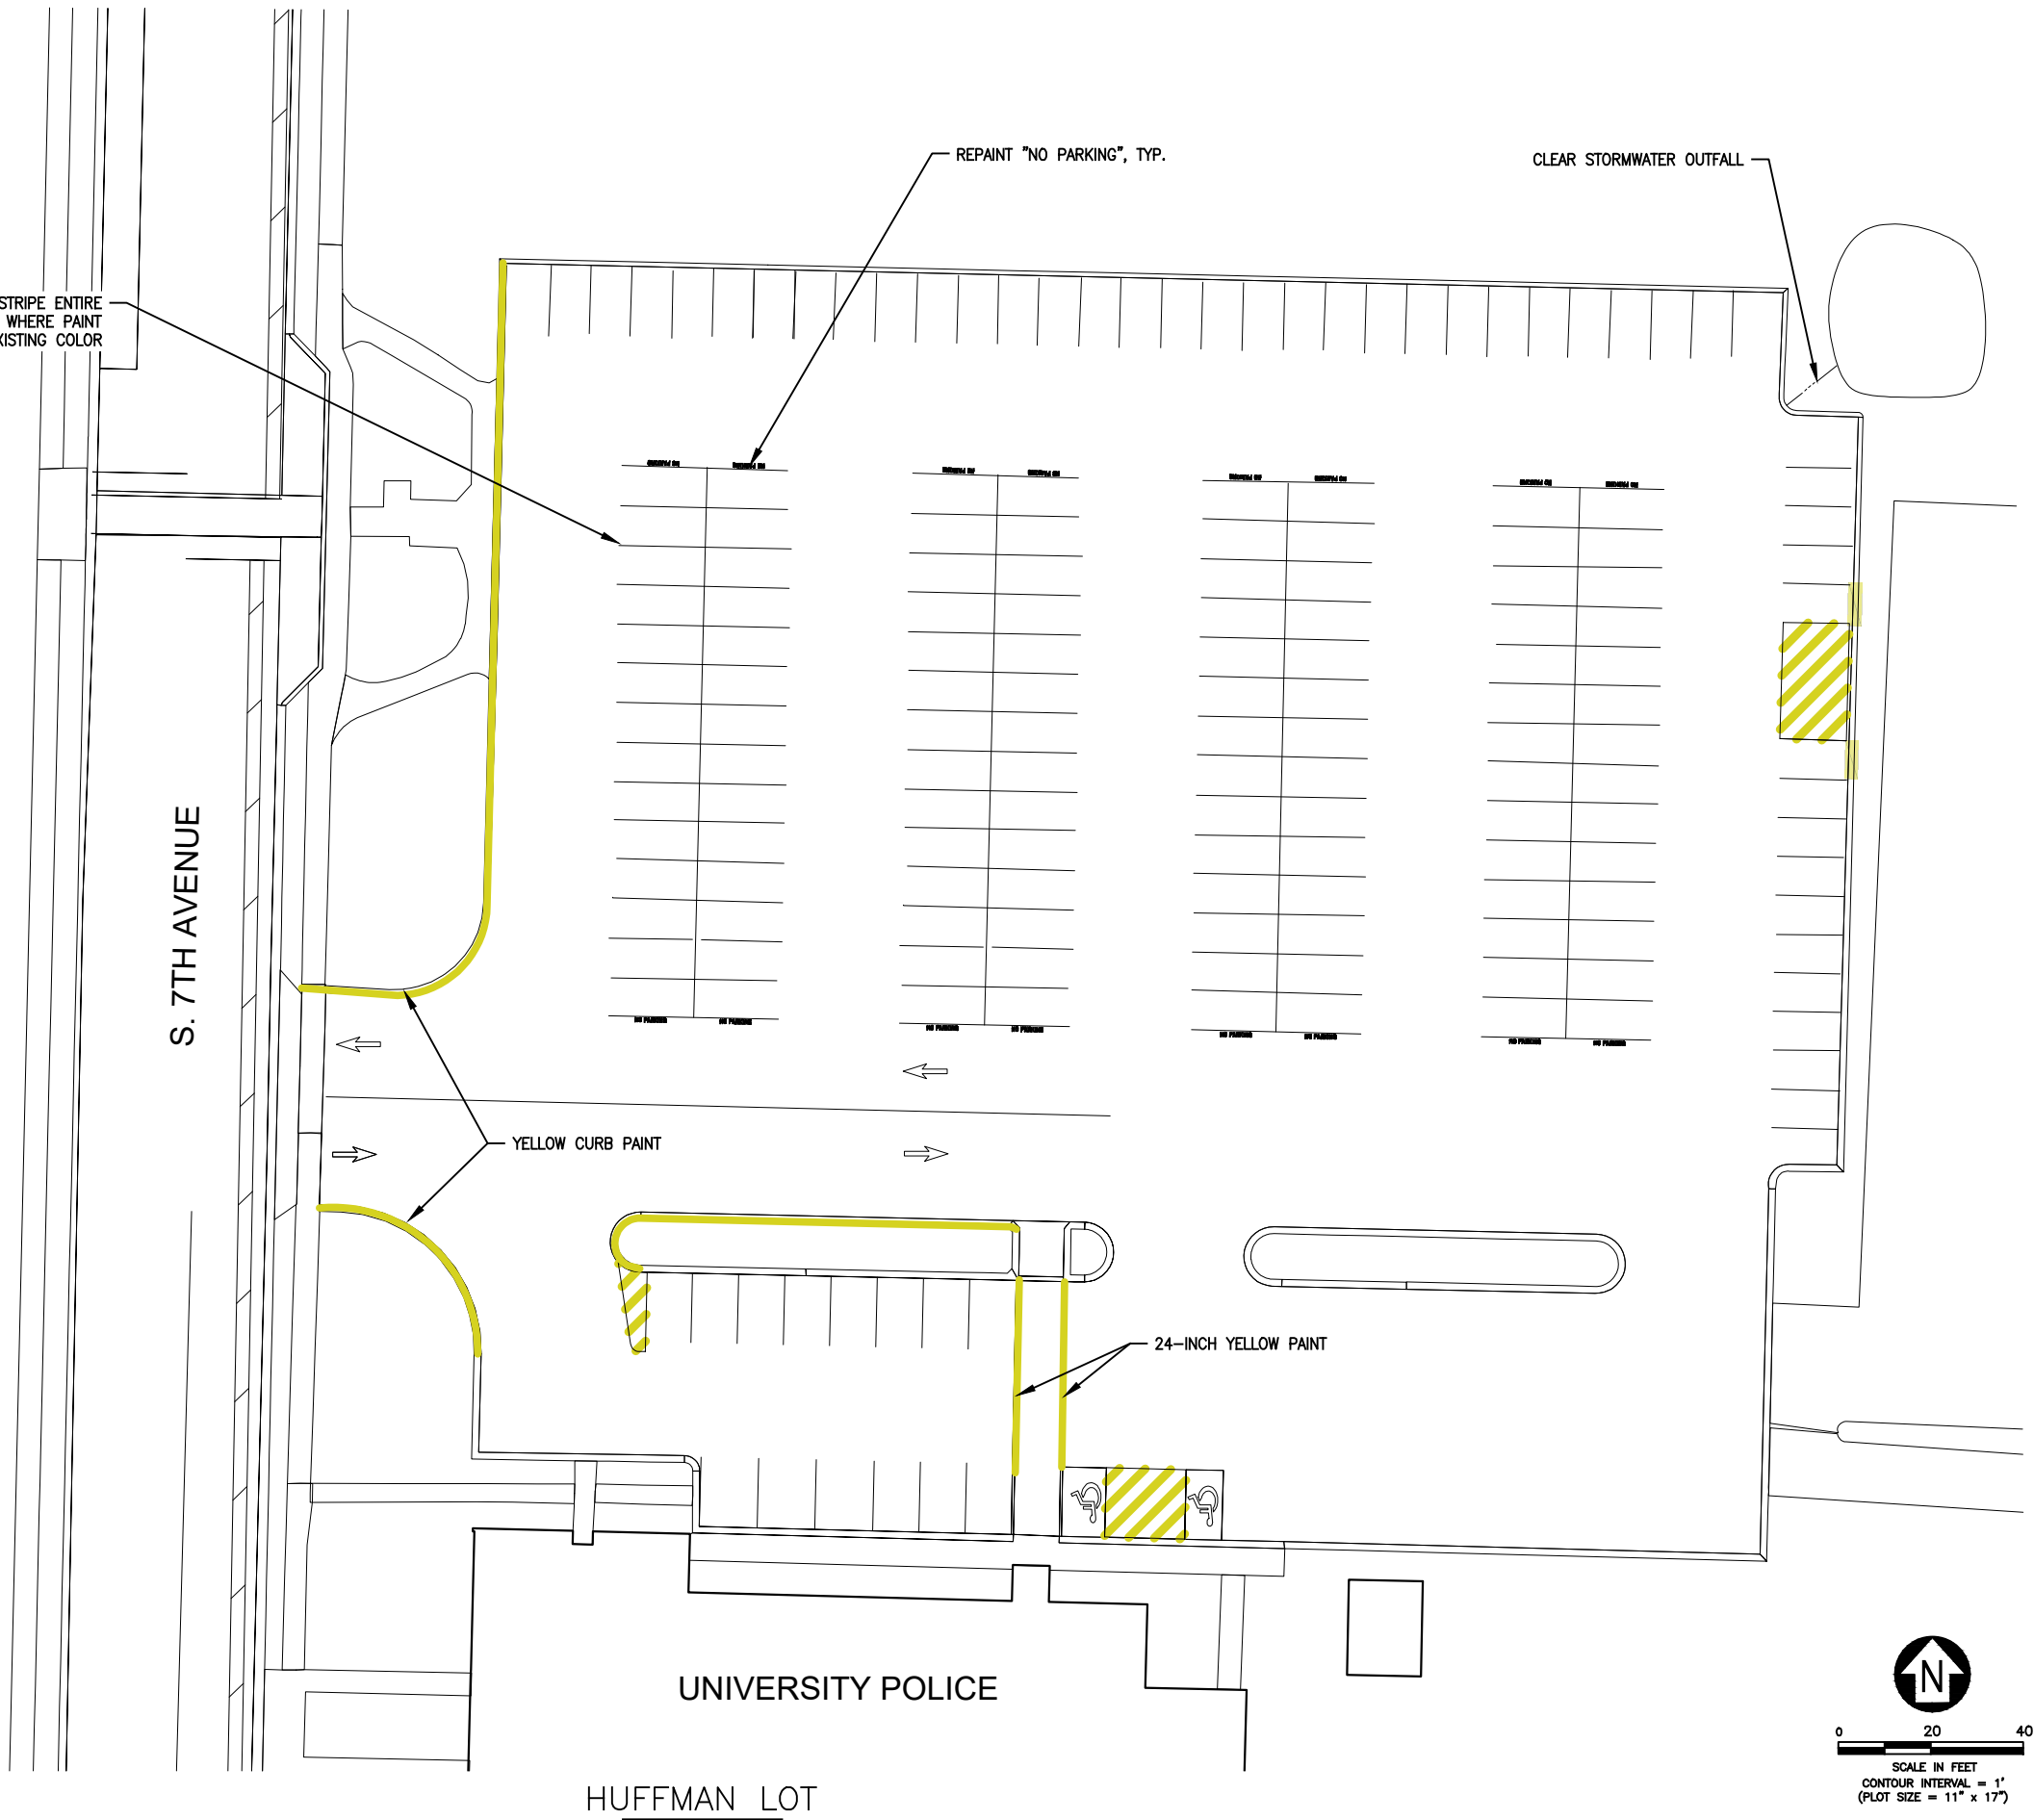



MSU-CPDC

MONTANA STATE UNIVERSITY  
BOZEMAN, MONTANA  
PHONE: 406.994.5413  
FAX: 406.994.5665

PARKING  
MAINTENANCE 2023



DRAWN BY: L. GRAEF  
REVIEWED BY: S. ESLINGER

REV.	DESCRIPTION	DATE

PPA#22-0012

SHEET TITLE  
HUFFMAN LOT  
LOT 13  
SHEET


CP1-13

DATE  
05-05-23

May 04, 2023 - 9:13pm - MSU Parking\_2023.dwg  
F:\7358\01 MSU Paisley Court Parking Lot Improvements\23122-MSU Parking\_2023-1.dwg

MATERIAL QUANTITIES		
MATERIAL	QUANTITY	UNIT
4" PAINT STRIPING	2,475	LF
YELLOW CURB PAINT	7	LF
RED CURB PAINT	830	LF
WHITE CROSS WALKS	2	EA
ARROWS/MISC PAVEMENT MARKING	6	EA
NO PARKING HATCHED DESIGNATION	816	SF
LOT AREA	54,555	SF

MAINTENANCE HISTORY	
YEAR	MAINTENANCE PERFORMED
2022	CLEANED, CRACK SEALED, AND RESTRIPED PARKING LOT. NEW ADDITION OF "NO PARKING" PAINT AT EACH ROW. CURBS PAINTED YELLOW.

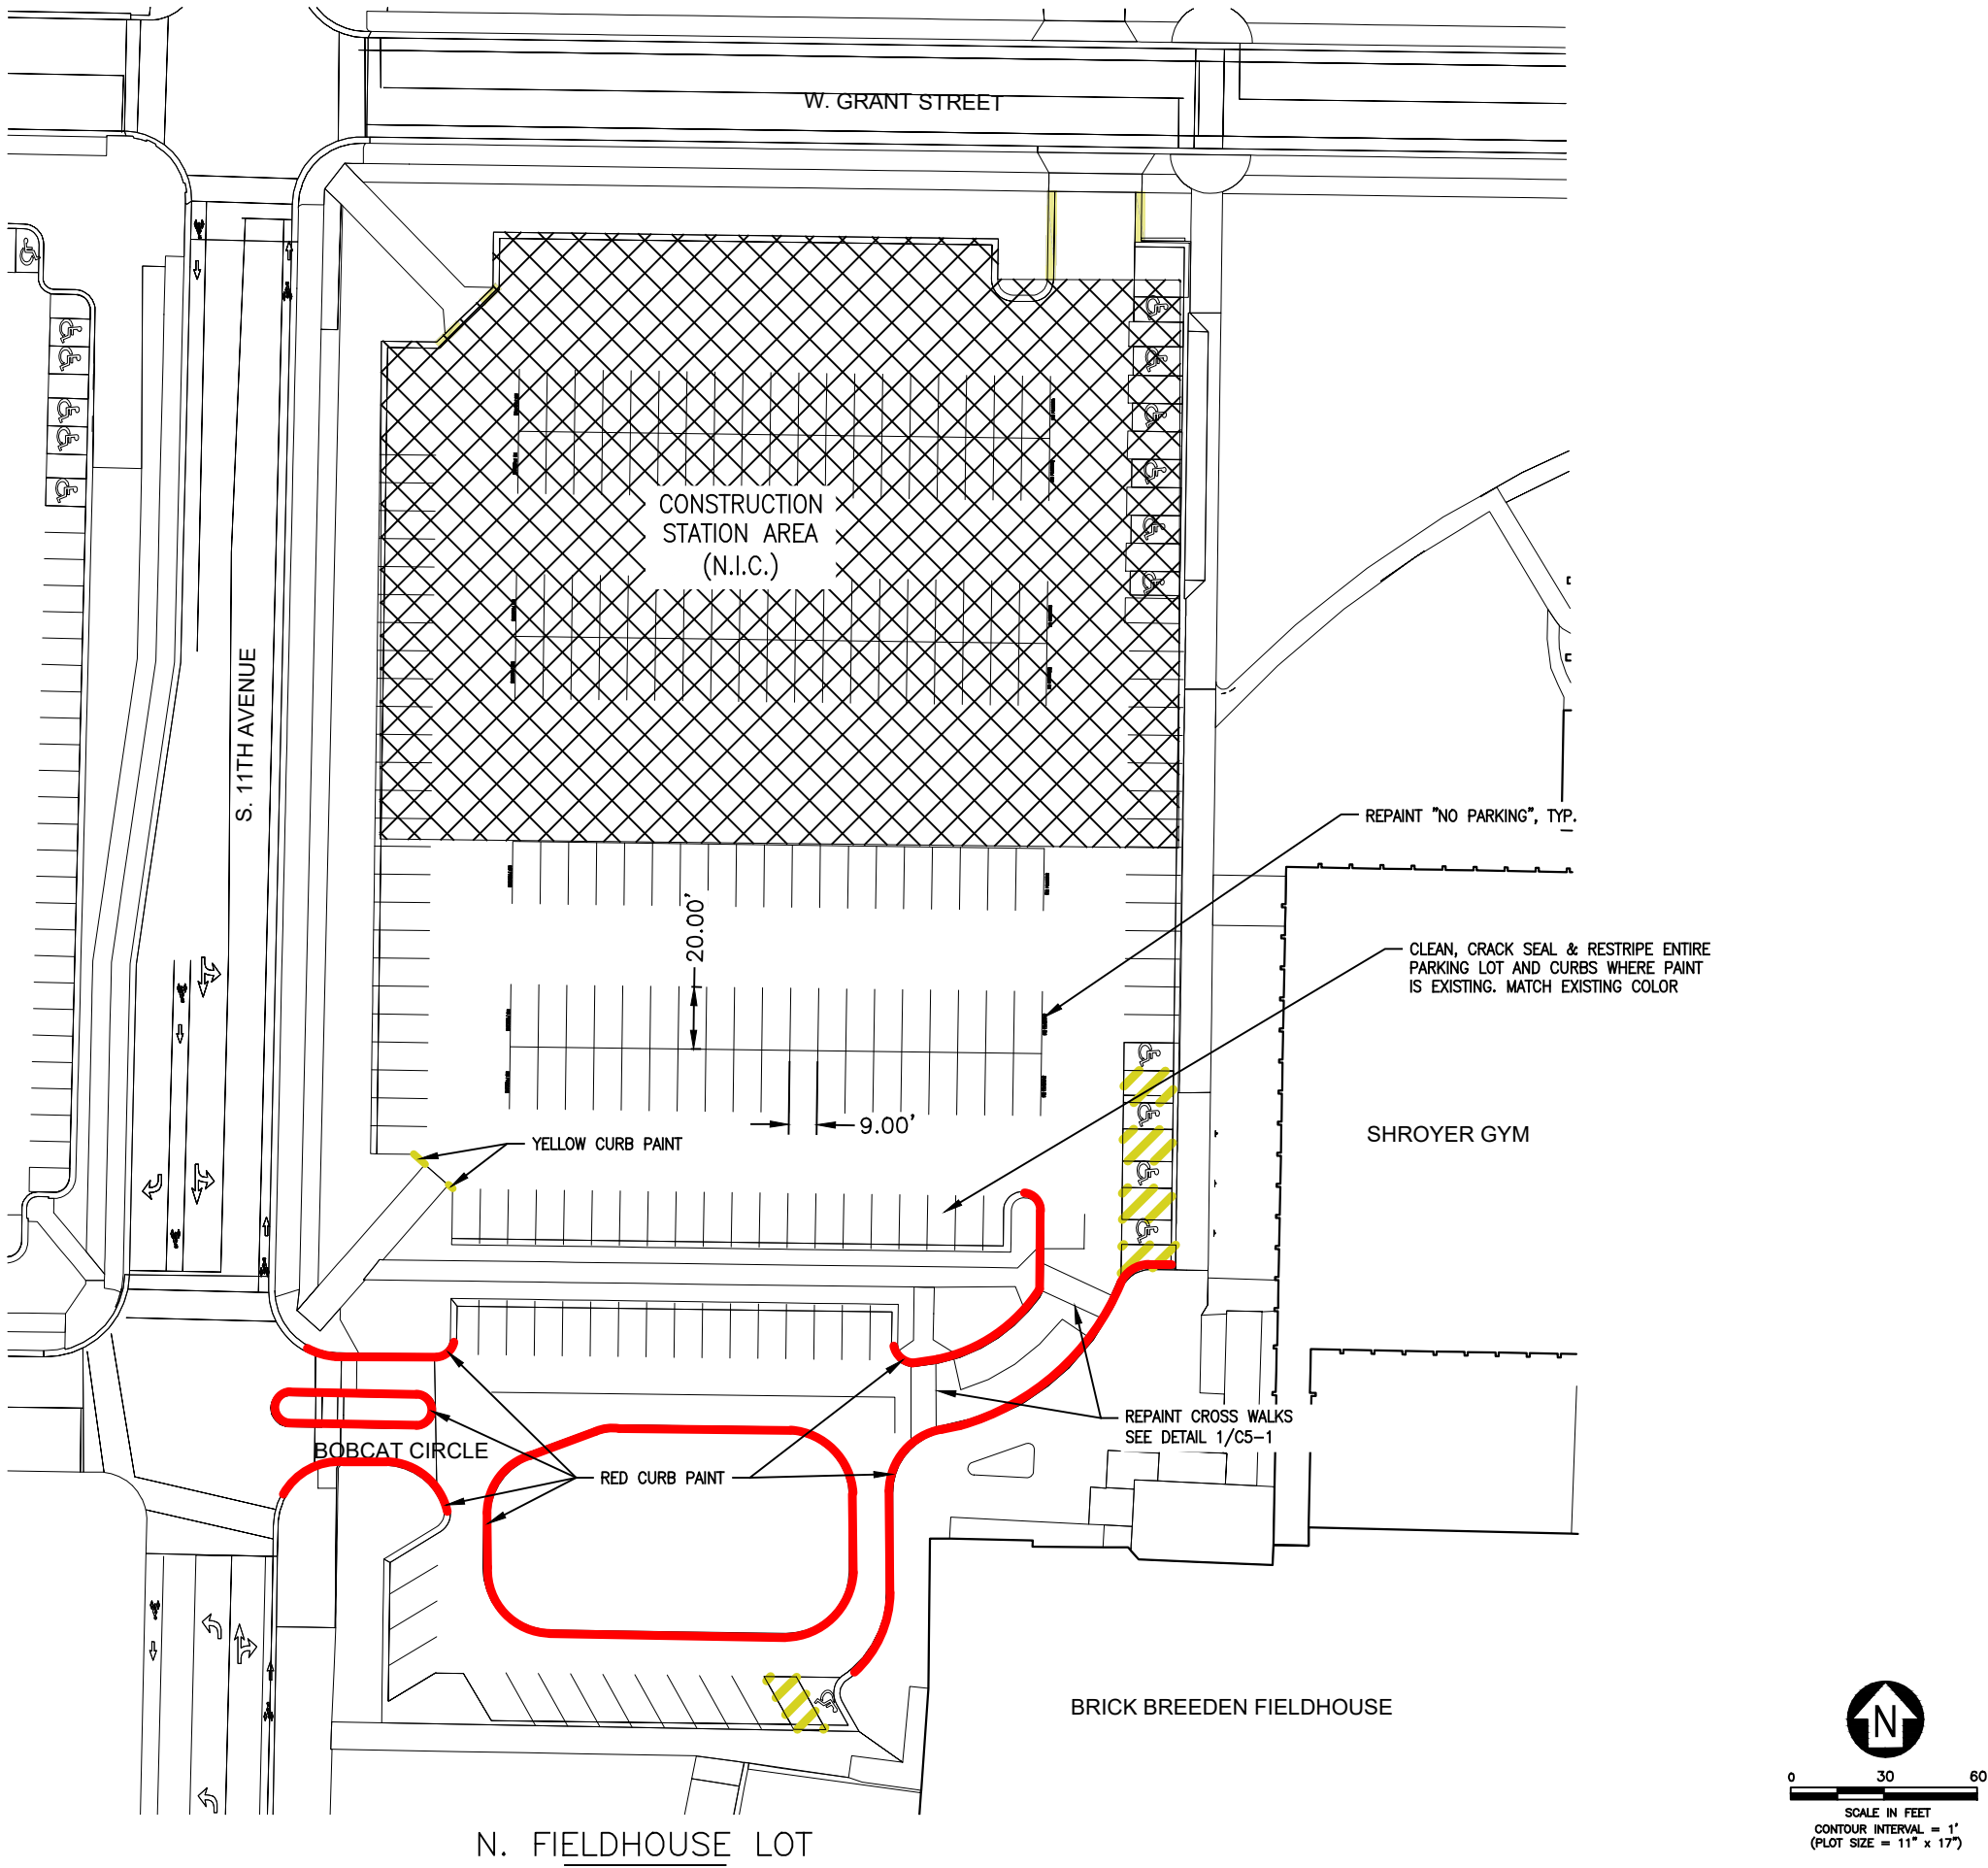



MSU-CPDC

MONTANA STATE UNIVERSITY  
BOZEMAN, MONTANA  
PHONE: 406.994.5413  
FAX: 406.994.5663

PARKING  
MAINTENANCE 2023



DRAWN BY: L. GRAEF  
REVIEWED BY: S. ESLINGER

REV.	DESCRIPTION	DATE


PPA#22-0012

SHEET TITLE  
N.  
FIELDHOUSE  
LOT  
LOT 14

SHEET  
CP1-14

DATE  
05-05-23

May 04, 2023 - 9:13pm - MSU Parking 2023.dwg  
F:\358.01 MSU Paisley Court Parking Lot Improvements\3122-MSU Parking 2023-1.dwg

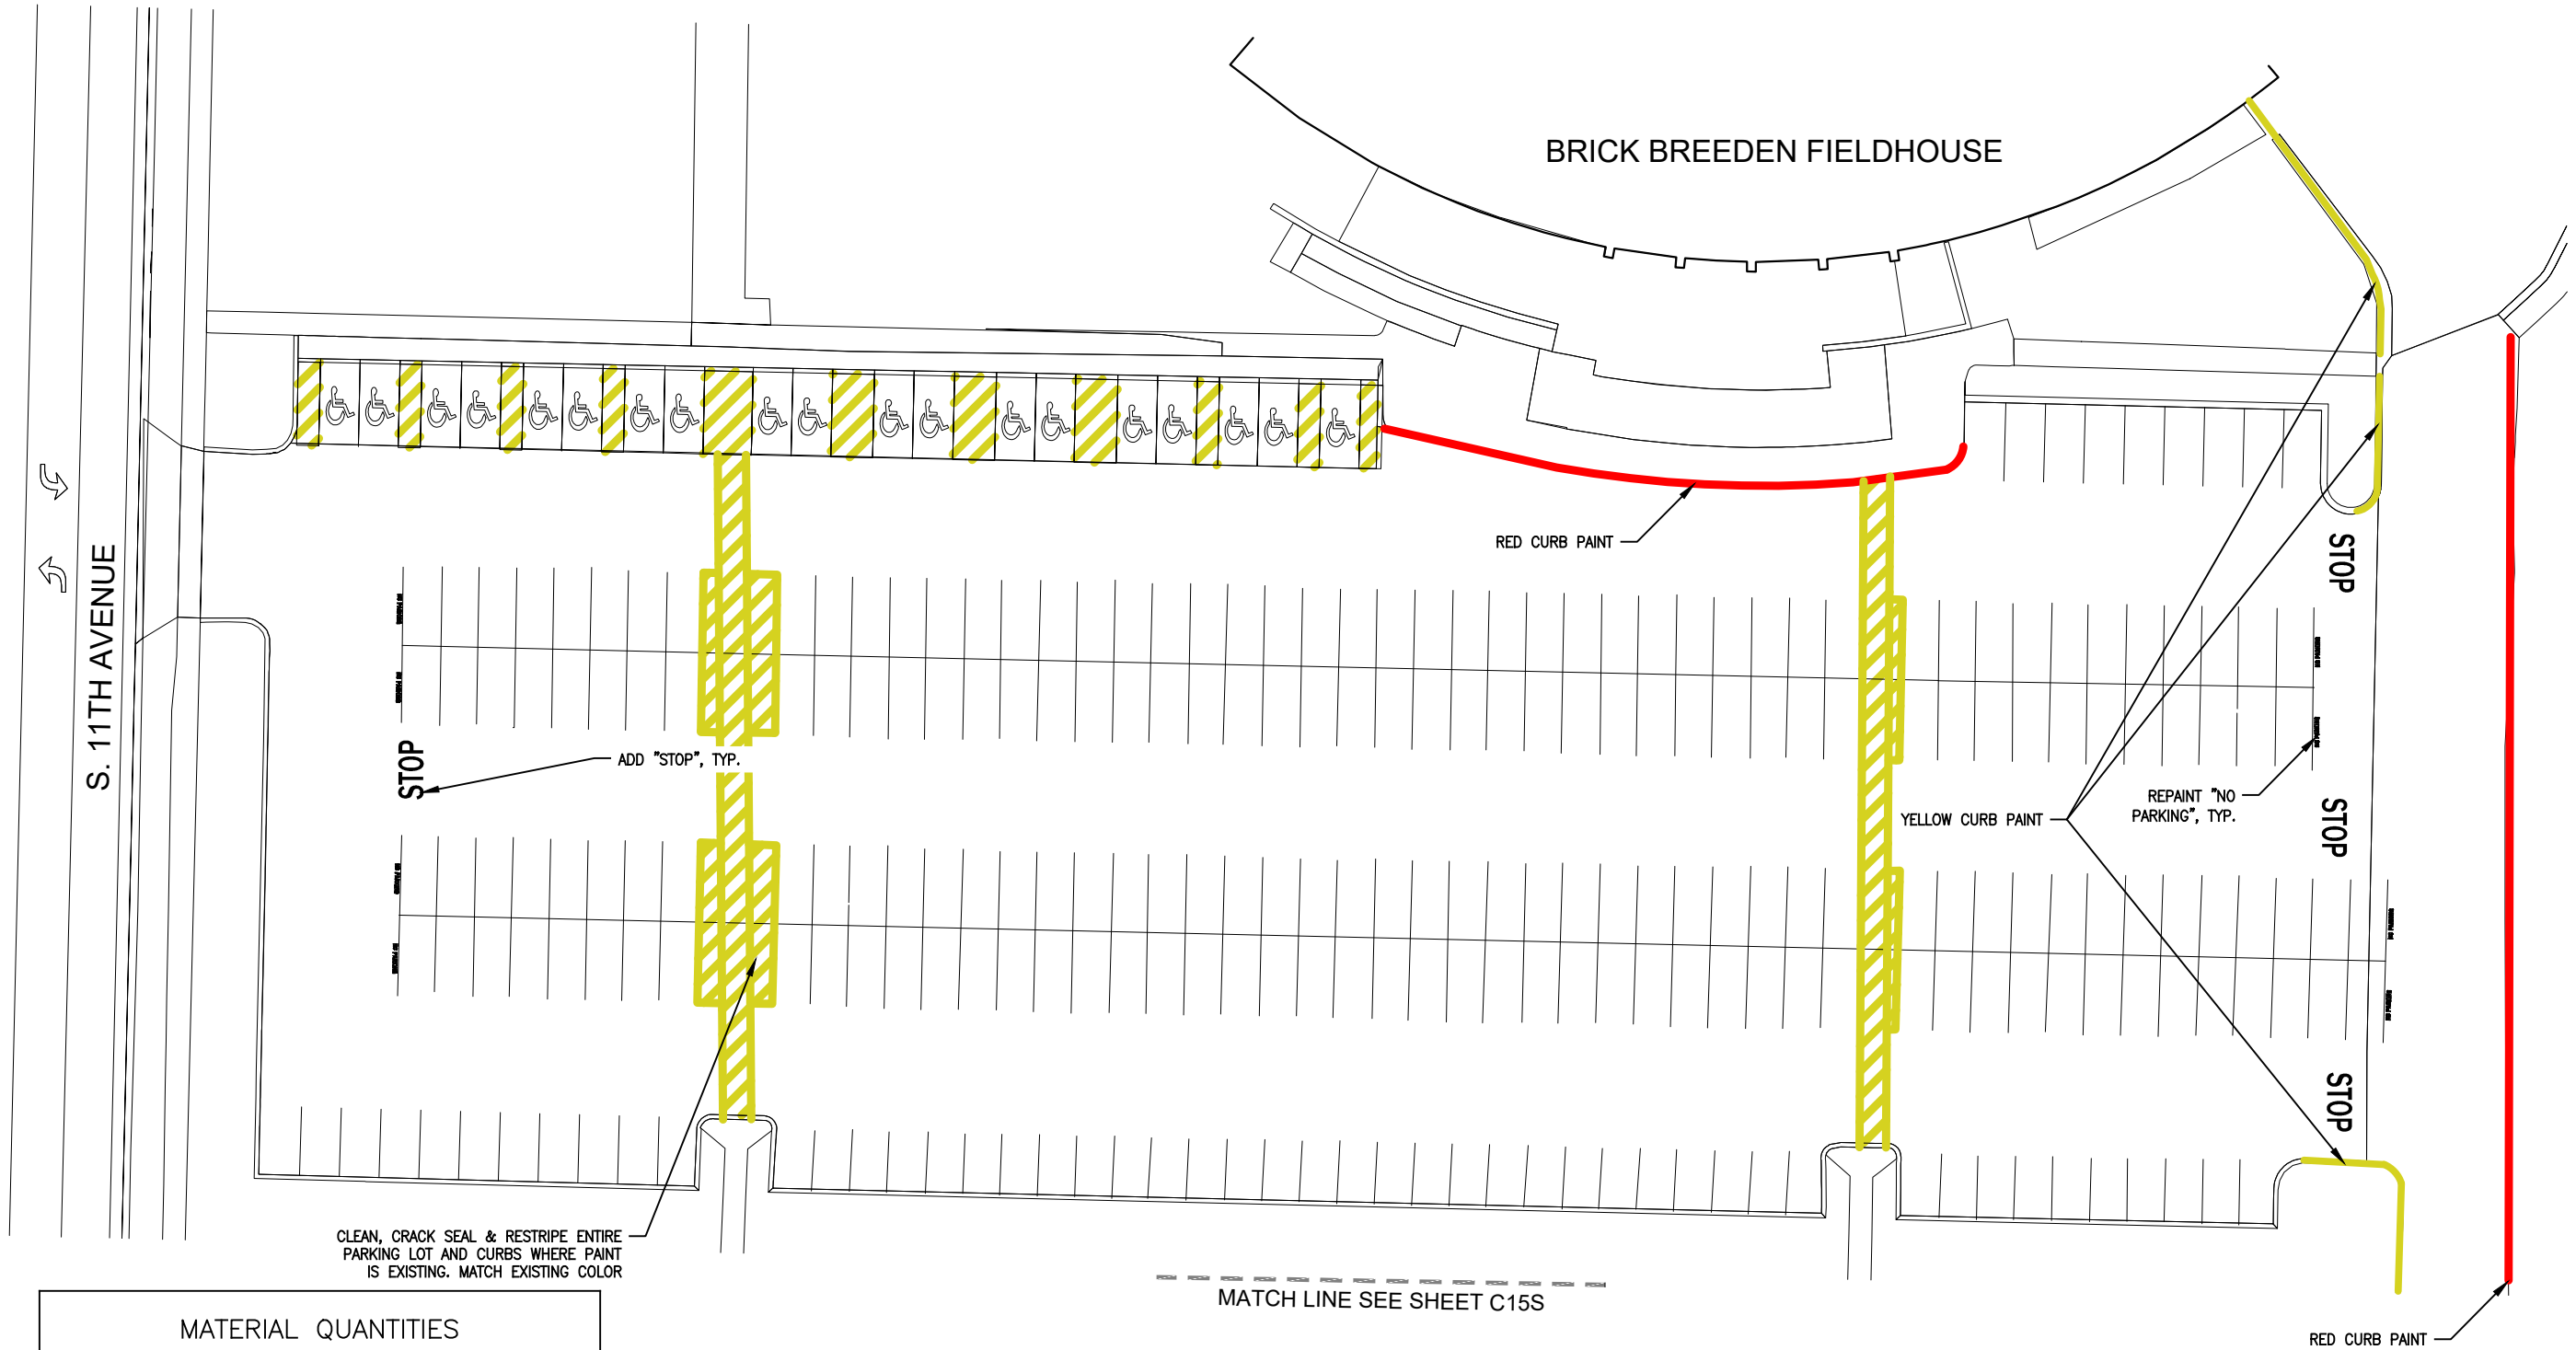

MATERIAL QUANTITIES		
MATERIAL	QUANTITY	UNIT
4" PAINT STRIPING	6,500	LF
YELLOW CURB PAINT	148	LF
RED CURB PAINT	349	LF
ARROWS/MISC PAVEMENT MARKING	12	EA
NO PARKING HATCHED DESIGNATION	4181	SF
LOT AREA	85,197	SF

MAINTENANCE HISTORY	
YEAR	MAINTENANCE PERFORMED
2022	CLEANED, CRACK SEALED, AND RESTRIPED PARKING LOT. NEW ADDITION OF "NO PARKING" PAINT AT EACH ROW. CURBS PAINTED YELLOW.

S. FIELDHOUSE LOT (NORTH)



MSU-CPDC  
MONTANA STATE UNIVERSITY  
BOZEMAN, MONTANA  
PHONE: 406.994.5413  
FAX: 406.994.5663

# PARKING MAINTENANCE 2023



DRAWN BY: L. GRAEF		
REVIEWED BY: S. ESLINGER		
REV.	DESCRIPTION	DATE

PPA#22-0012

SHEET TITLE  
S.  
FIELDHOUSE  
LOT (NORTH)  
LOT 15

SHEET  
**CP1-15N**

DATE  
05-05-23



May 04, 2023 - 9:13pm - MSU Parking\_2023.dwg  
F:\358.01 MSU Paisley Court Parking Lot Improvements\3122-MSU Parking 2023-1.dwg


MATERIAL QUANTITIES		
MATERIAL	QUANTITY	UNIT
4" PAINT STRIPING	16,912	LF
YELLOW CURB PAINT	889	LF
ARROWS/MISC PAVEMENT MARKING	37	EA
NO PARKING HATCHED DESIGNATION	6,528	SF
LOT AREA	243,102	SF

MAINTENANCE HISTORY	
YEAR	MAINTENANCE PERFORMED
2022	CLEANED, CRACK SEALED, AND RESTRIPE PARKING LOT. NEW ADDITION OF "NO PARKING" PAINT AT EACH ROW. CURBS PAINTED YELLOW.

CLEAN, CRACK SEAL & RESTRIPE ENTIRE PARKING LOT AND CURBS WHERE PAINT IS EXISTING. MATCH EXISTING COLOR



S. FIELDHOUSE LOT (SOUTH)

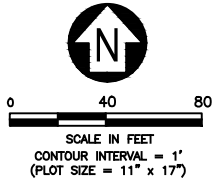



MSU-CPDC

MONTANA STATE UNIVERSITY  
BOZEMAN, MONTANA  
PHONE: 406.994.5413  
FAX: 406.994.5665

PARKING  
MAINTENANCE 2023



DRAWN BY: L. GRAEF  
REVIEWED BY: S. ESLINGER

REV.	DESCRIPTION	DATE

PPA#22-0012

SHEET TITLE  
S.  
FIELDHOUSE  
LOT (SOUTH)  
LOT 15



SHEET  
CP1-15S

DATE  
05-05-23

May 04, 2023 - 9:13pm - MSU Parking\_2023.dwg  
F:\7358-01 MSU Paisley Court Parking Lot Improvements\23122-MSU Parking 2023-1.dwg

MATERIAL QUANTITIES		
MATERIAL	QUANTITY	UNIT
4" PAINT STRIPING	1,382	LF
RED CURB PAINT	435	LF
ARROWS/MISC PAVEMENT MARKING		EA
NO PARKING HATCHED DESIGNATION	720	SF
CROSSWALKS	3	EA
LOT AREA	21,245	SF

MAINTENANCE HISTORY	
YEAR	MAINTENANCE PERFORMED
2022	CLEANED, CRACK SEALED, AND RESTRIPED PARKING LOT. NEW ADDITION OF "NO PARKING" PAINT AT EACH ROW. CURBS PAINTED YELLOW.

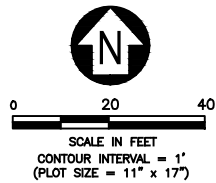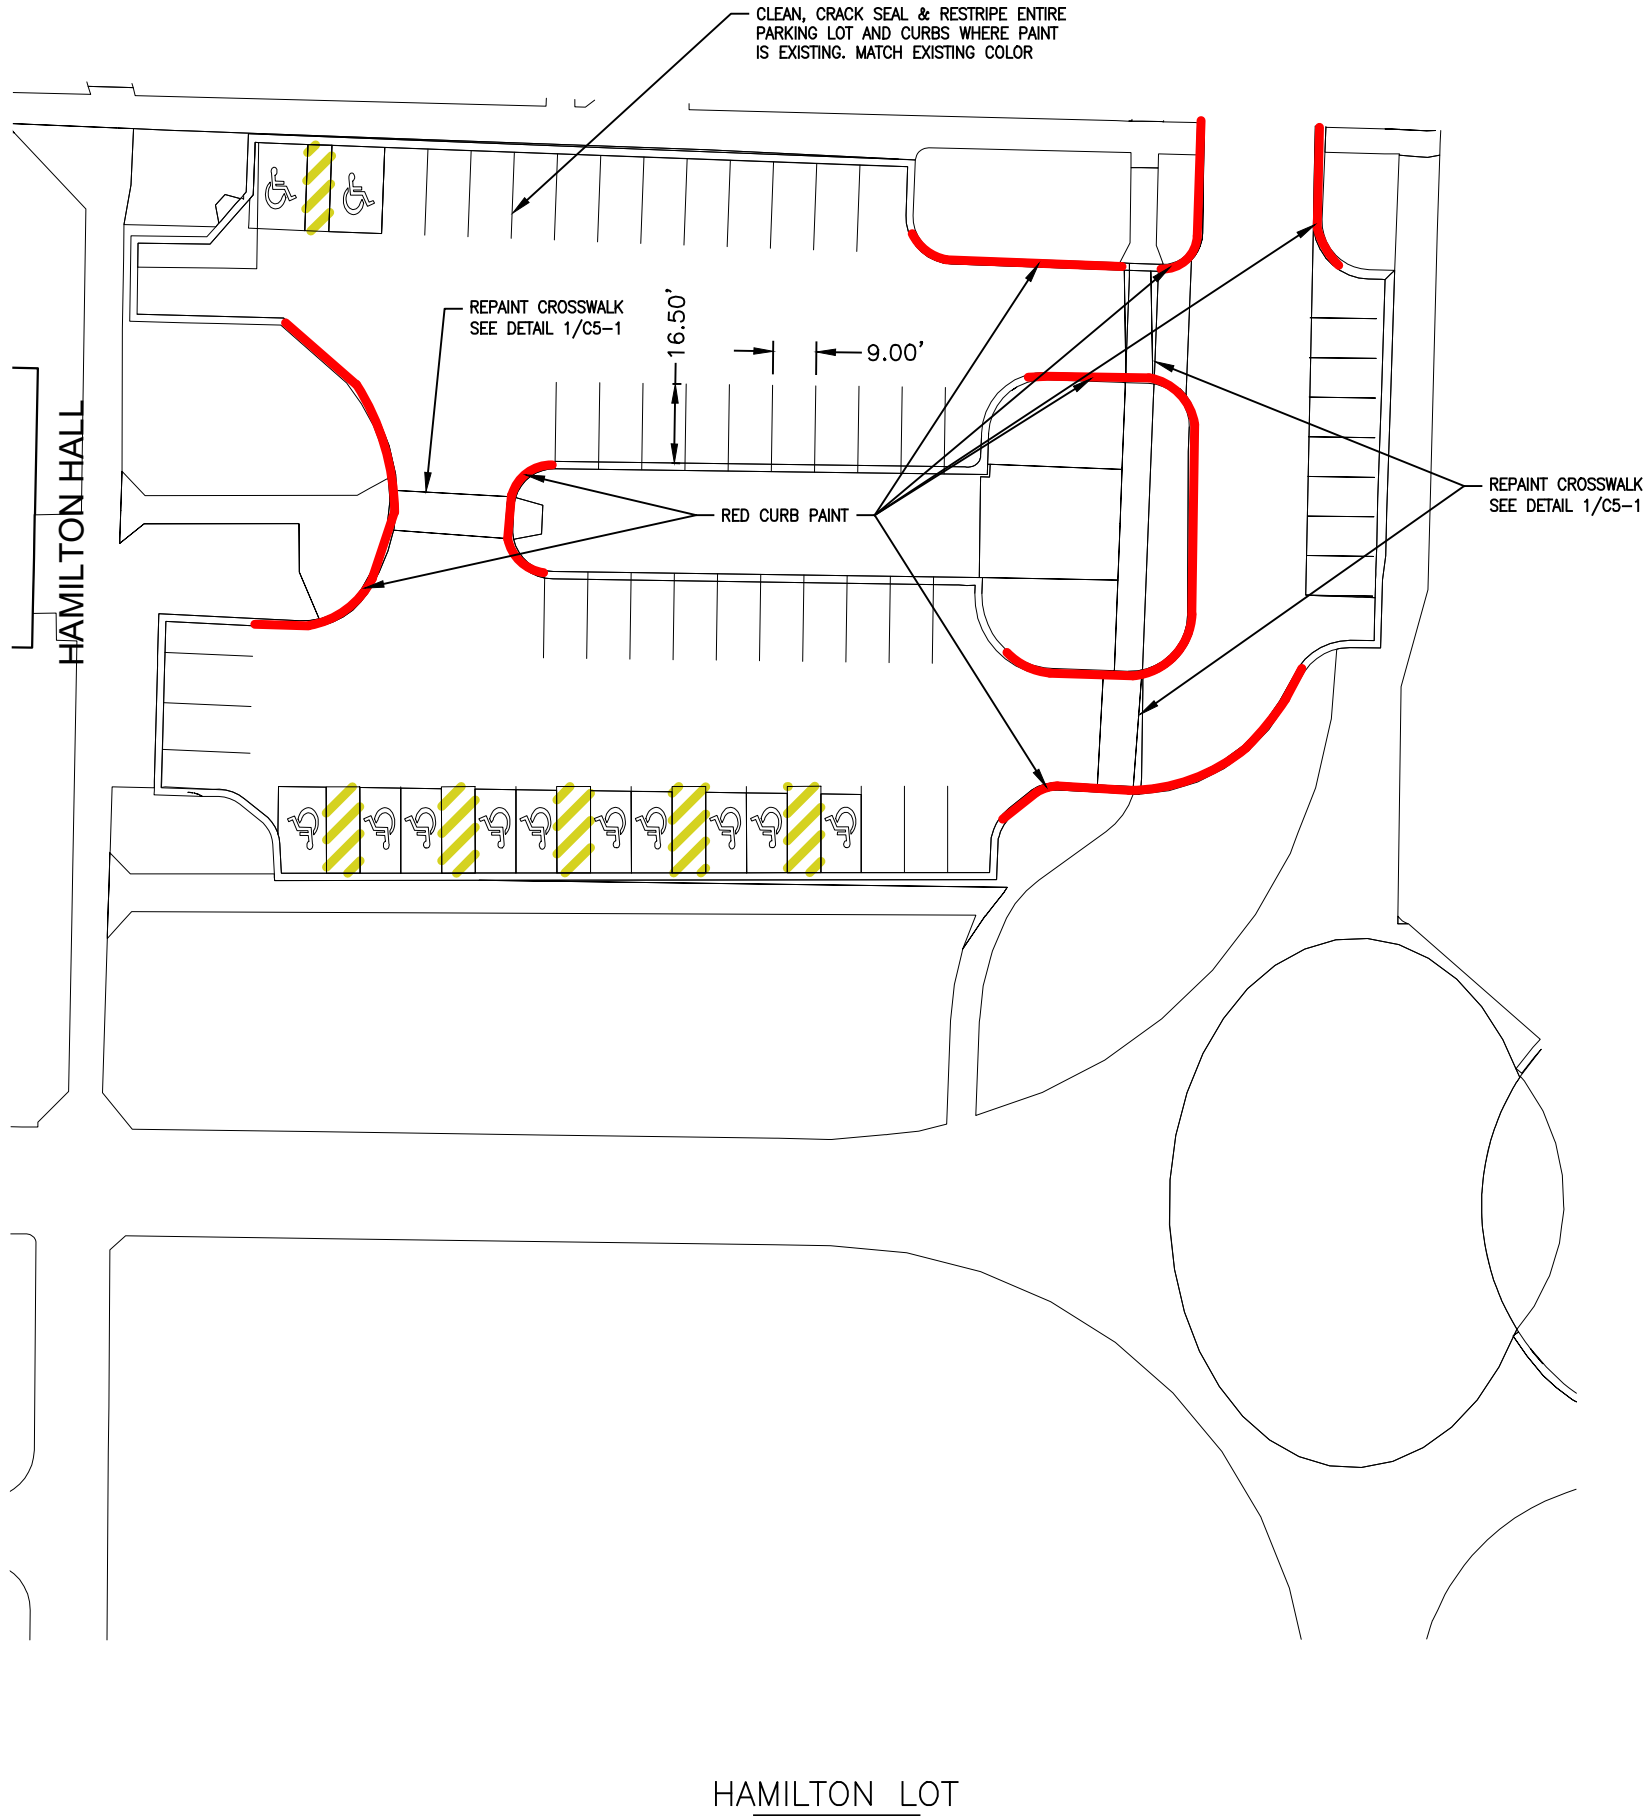



MSU-CPDC

MONTANA STATE UNIVERSITY  
BOZEMAN, MONTANA  
PHONE: 406.994.5413  
FAX: 406.994.5665

PARKING  
MAINTENANCE 2023



DRAWN BY: L. GRAEF  
REVIEWED BY: S. ESLINGER

REV.	DESCRIPTION	DATE

PPA#22-0012

SHEET TITLE  
HAMILTON LOT

LOT 16

SHEET


CP1-16

DATE  
05-05-23

May 04, 2023 - 9:13pm - MSU Parking\_2023.dwg  
F:\7358.01 MSU Paisley Court Parking Lot Improvements\23122-MSU Parking 2023-1.dwg

MATERIAL QUANTITIES		
MATERIAL	QUANTITY	UNIT
4" PAINT STRIPING	2,265	LF
YELLOW CURB PAINT	65	LF
RED CURB PAINT	360	LF
ARROWS/MISC PAVEMENT MARKING	2	EA
NO PARKING HATCHED DESIGNATION	673	SF
LOT AREA	41,186	SF

MAINTENANCE HISTORY	
YEAR	MAINTENANCE PERFORMED
2022	CLEANED, CRACK SEALED, AND RESTRIPED PARKING LOT. NEW ADDITION OF "NO PARKING" PAINT AT EACH ROW. CURBS PAINTED YELLOW.

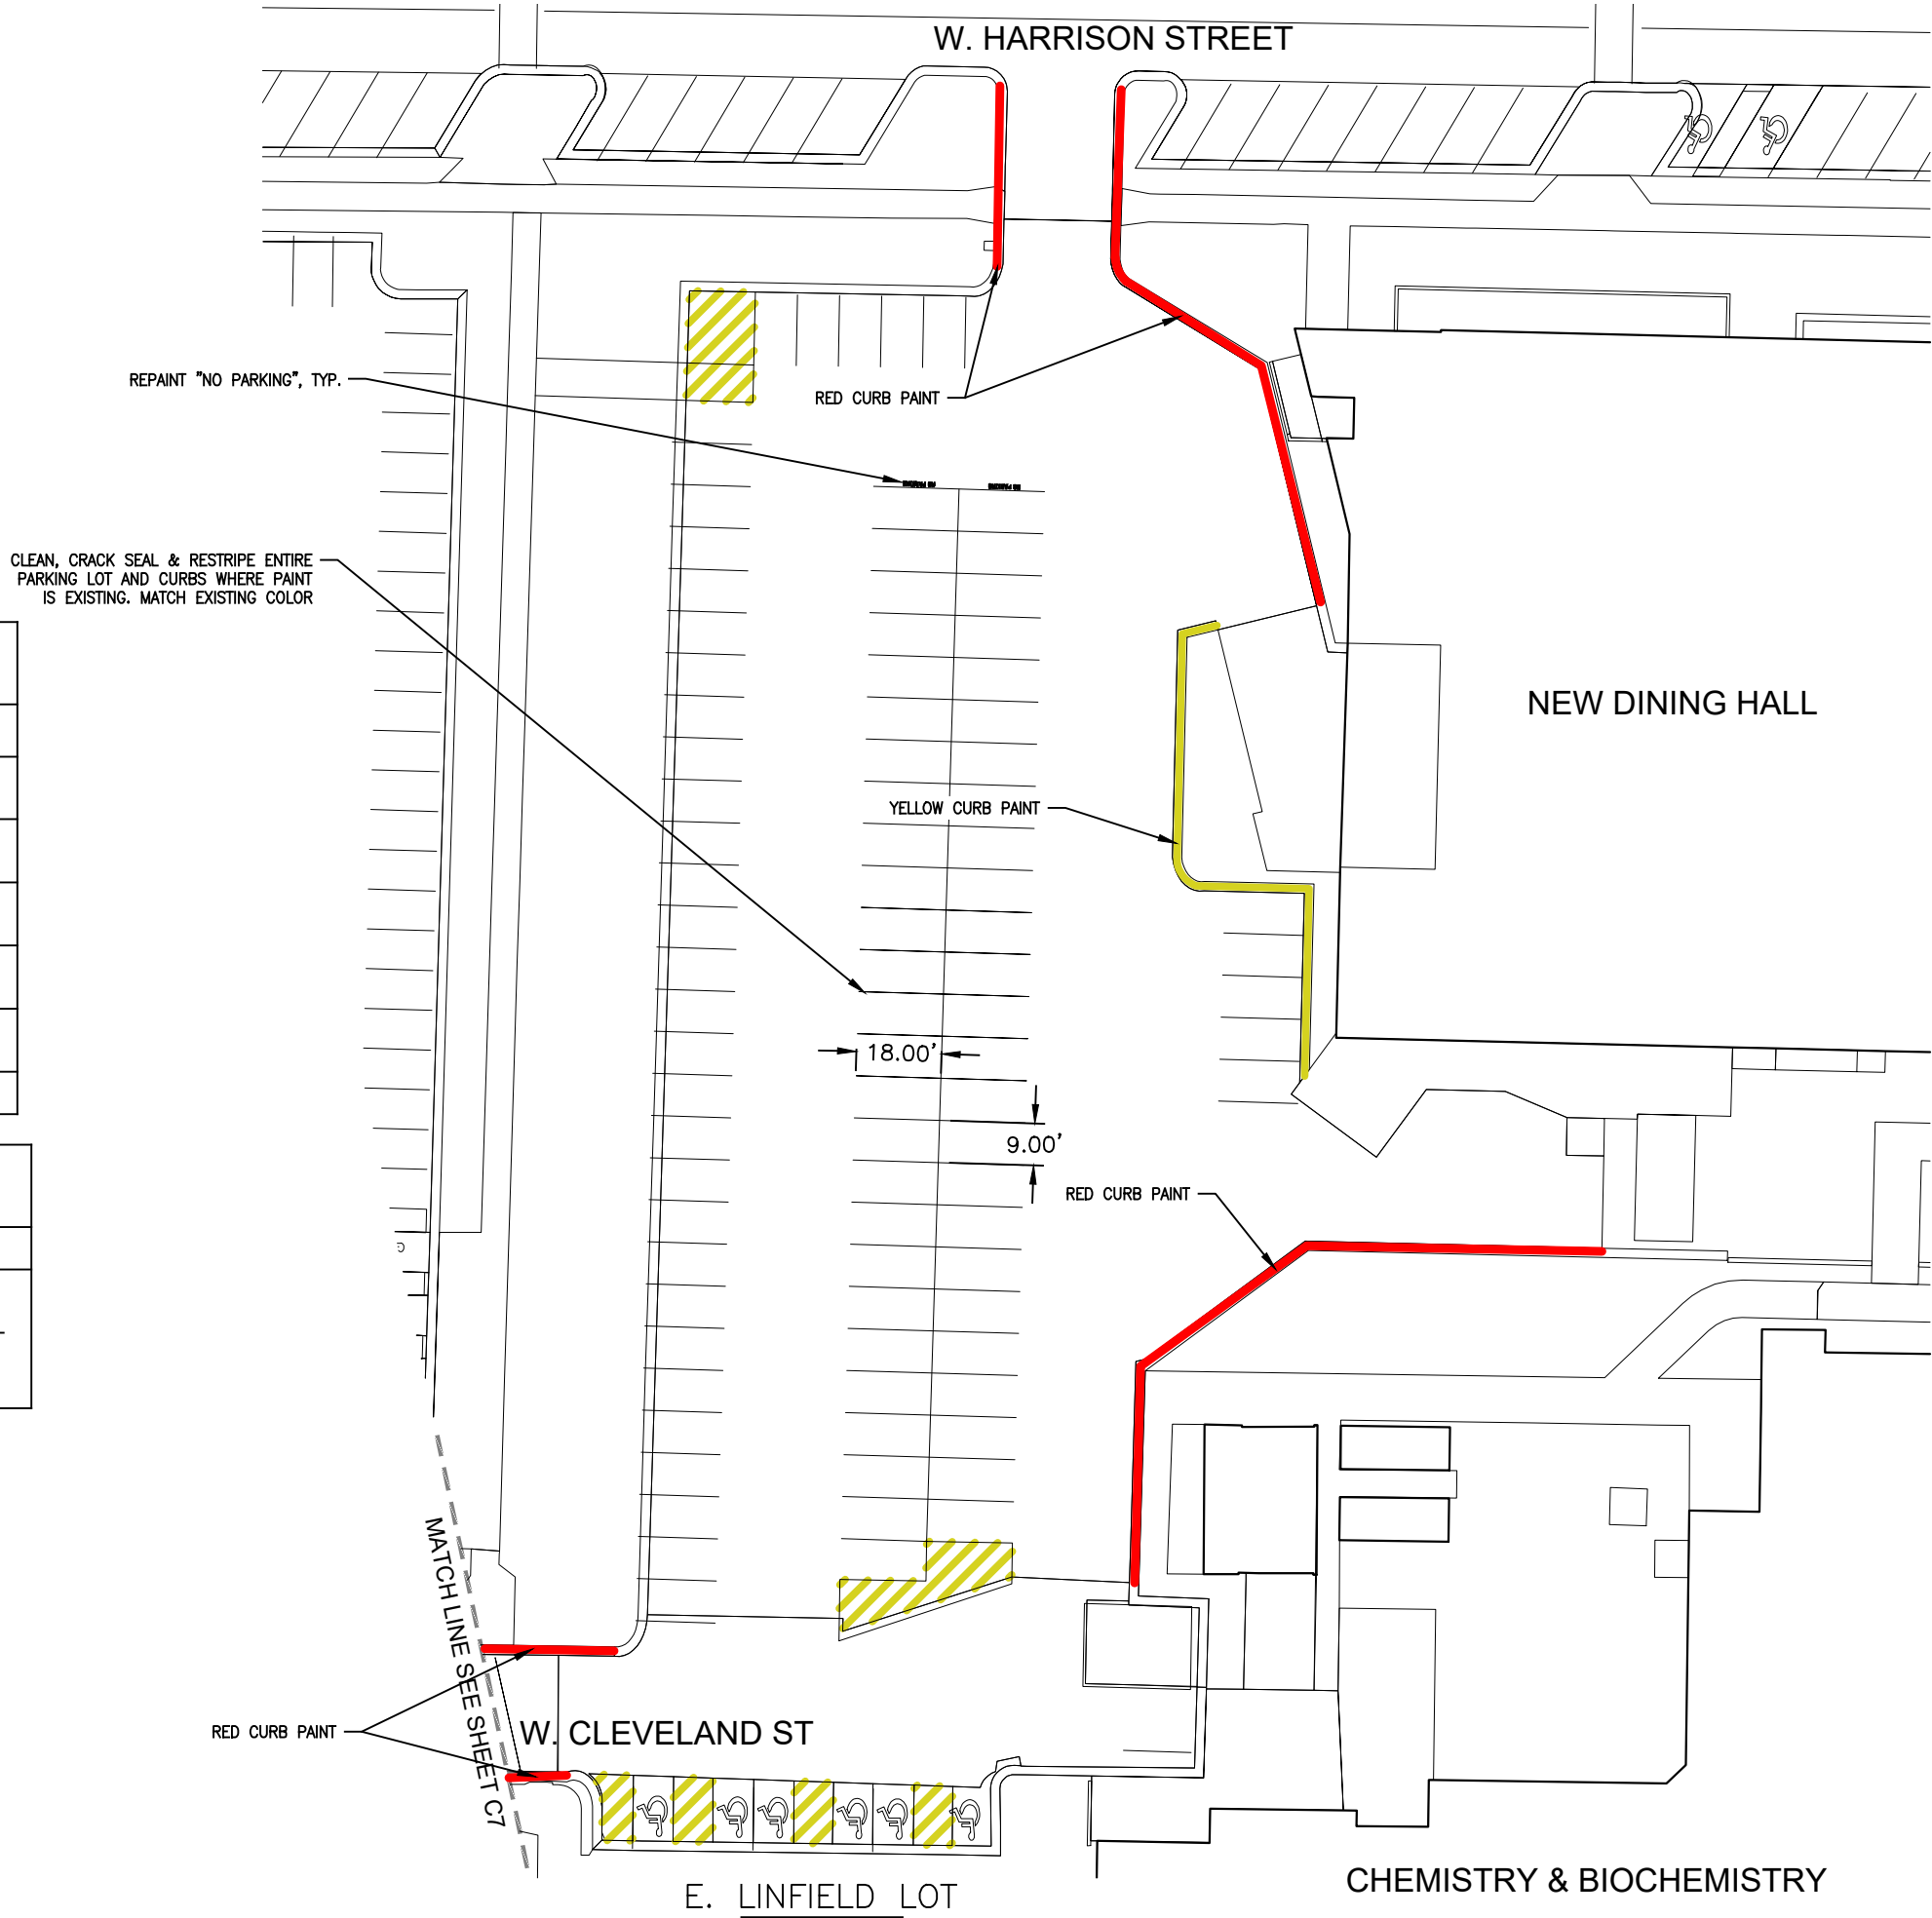



MSU-CPDC

MONTANA STATE UNIVERSITY  
BOZEMAN, MONTANA  
PHONE: 406.994.5413  
FAX: 406.994.5665

PARKING  
MAINTENANCE 2023



DRAWN BY: L. GRAEF  
REVIEWED BY: S. ESLINGER

REV.	DESCRIPTION	DATE

PPA#22-0012

SHEET TITLE  
E. LINFIELD LOT  
LOT 19  
SHEET  
**CP1-19**

DATE  
05-05-23

May 04, 2023 - 9:13pm - MSU Parking\_2023.dwg  
F:\7358\01 MSU Paisley Court Parking Lot Improvements\23122-MSU Parking 2023-1.dwg

MATERIAL QUANTITIES		
MATERIAL	QUANTITY	UNIT
4" PAINT STRIPING	0	LF
YELLOW CURB PAINT	0	LF
ARROWS/MISC PAVEMENT MARKING	0	EA
3/4" MINUS ROAD MIX MATERIAL	209	CY
LOT AREA	33,803	SF

MAINTENANCE HISTORY	
YEAR	MAINTENANCE PERFORMED
2022	REGRADED

Alternate #1  
IMPORT 3/4" MINUS ROAD MIX MATERIAL. PLACE, GRADE  
& COMPACT ENTIRE GRAVEL LOT, LEAVING A SMOOTH  
SURFACE THAT PERPETUATES EXISTING DRAINAGE.





MSU-CPDC

MONTANA STATE UNIVERSITY  
BOZEMAN, MONTANA  
PHONE: 406.994.5413  
FAX: 406.994.5665

PARKING  
MAINTENANCE 2023



DRAWN BY: L. GRAEF  
REVIEWED BY: S. ESLINGER

REV.	DESCRIPTION	DATE

PPA#22-0012

SHEET TITLE  
W. STADIUM LOT (NORTH)  
(Alternate #1)  
LOT 20

SHEET  
CP1-20N

DATE  
05-05-23

May 04, 2023 - 9:13pm - MSU Parking 2023.dwg  
F:\7358\01 MSU Paisley Court Parking Lot Improvements\23122-MSU Parking 2023-1.dwg

S. 11TH AVENUE

MATCH LINE SEE SHEET C12

NOT IN CONTRACT

BOBCAT STADIUM


NOT IN CONTRACT

W. STADIUM LOT (SOUTH)

Alternate #1  
IMPORT 3/4" MINUS ROAD MIX MATERIAL. PLACE, GRADE  
& COMPACT ENTIRE GRAVEL LOT, LEAVING A SMOOTH  
SURFACE THAT PERPETUATES EXISTING DRAINAGE.

MATERIAL QUANTITIES		
MATERIAL	QUANTITY	UNIT
4" PAINT STRIPING	0	LF
YELLOW CURB PAINT	0	LF
3/4" MINUS ROAD WORK MIX MATERIAL	259	CY
ARROWS/MISC PAVEMENT MARKING	0	EA
LOT AREA	42,023	SF

MAINTENANCE HISTORY	
YEAR	MAINTENANCE PERFORMED
2022	NEW SURFACING, REGRADED ENTIRE PARKING LOT, REMOVE AND REPLACE PAVEMENT IN WEST STADIUM LOT, WEST STADIUM LOT CLEANED AND SEALED

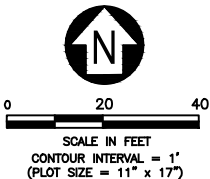



MSU-CPDC  
MONTANA STATE UNIVERSITY  
BOZEMAN, MONTANA  
PHONE: 406.994.5413  
FAX: 406.994.5663

PARKING  
MAINTENANCE 2023



DRAWN BY: L. GRAEF  
REVIEWED BY: S. ESLINGER  
REV. DESCRIPTION DATE  

--	--	--

SHEET TITLE  
W. STADIUM LOT (SOUTH)  
(Alternate #1)  
LOT 20

SHEET  
CP1-20S

DATE  
05-05-23



May 04, 2023 - 9:13pm - MSU Parking\_2023.dwg  
F:\758-01 MSU Paisley Court Parking Lot Improvements\23122-MSU Parking\_2023-1.dwg

- LEGEND
- EXISTING POST
  - NEW POST

MATERIAL QUANTITIES		
MATERIAL	QUANTITY	UNIT
3/4" MINUS ROAD MIX	440	CY
LOT AREA	71,200	SF

MAINTENANCE HISTORY	
YEAR	MAINTENANCE PERFORMED
2022	REGRADED PARKING LOT AND ENTRANCE

NOTE: CONTRACTOR TO VERIFY  
POST LOCATIONS WITH OWNER

FINE GRADE ENTIRE GRAVEL LOT, LEAVING  
A SMOOTH SURFACE THAT PERPETUATES  
EXISTING DRAINAGE. IMPORT & PLACE 3/4"  
MINUS ROAD MIX AS NEEDED


REMOVE & RESET EXISTING POSTS,  
TYP. SEE NOTE THIS PAGE

8 NEW POSTS SET, TYP.  
SEE NOTE THIS PAGE

REGRADE PARKING LOT ENTRANCE

W. LINCOLN STREET

LINCOLN LOT

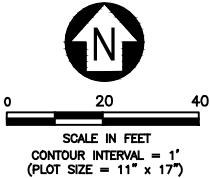



MSU-CPDC

MONTANA STATE  
UNIVERSITY  
BOZEMAN, MONTANA  
PHONE: 406.994.5413  
FAX: 406.994.5663

PARKING  
MAINTENANCE 2023



DRAWN BY: L. GRAEF  
REVIEWED BY: S. ESLINGER

REV.	DESCRIPTION	DATE

PPA#22-0012

SHEET TITLE  
LINCOLN  
LOT

LOT 21

SHEET


CP1-21

DATE  
05-05-23

May 04, 2023 - 9:13pm - MSU Parking\_2023.dwg  
F:\7358-01 MSU Paisley Court Parking Lot Improvements\23122-MSU Parking\_2023-1.dwg

MATERIAL QUANTITIES		
MATERIAL	QUANTITY	UNIT
4" PAINT STRIPING	855	LF
YELLOW CURB PAINT	168	LF
RED CURB PAINT	359	LF
NO PARKING SIGNS	6	EA
NO PARKING HATCHED DESIGNATION	490	SF
LOT AREA	22,831	SF

MAINTENANCE HISTORY	
YEAR	MAINTENANCE PERFORMED
2022	CLEANED, CRACK SEALED, AND RESTRIPED PARKING LOT. NEW ADDITION OF "NO PARKING" PAINT AT EACH ROW. CURBS PAINTED YELLOW.

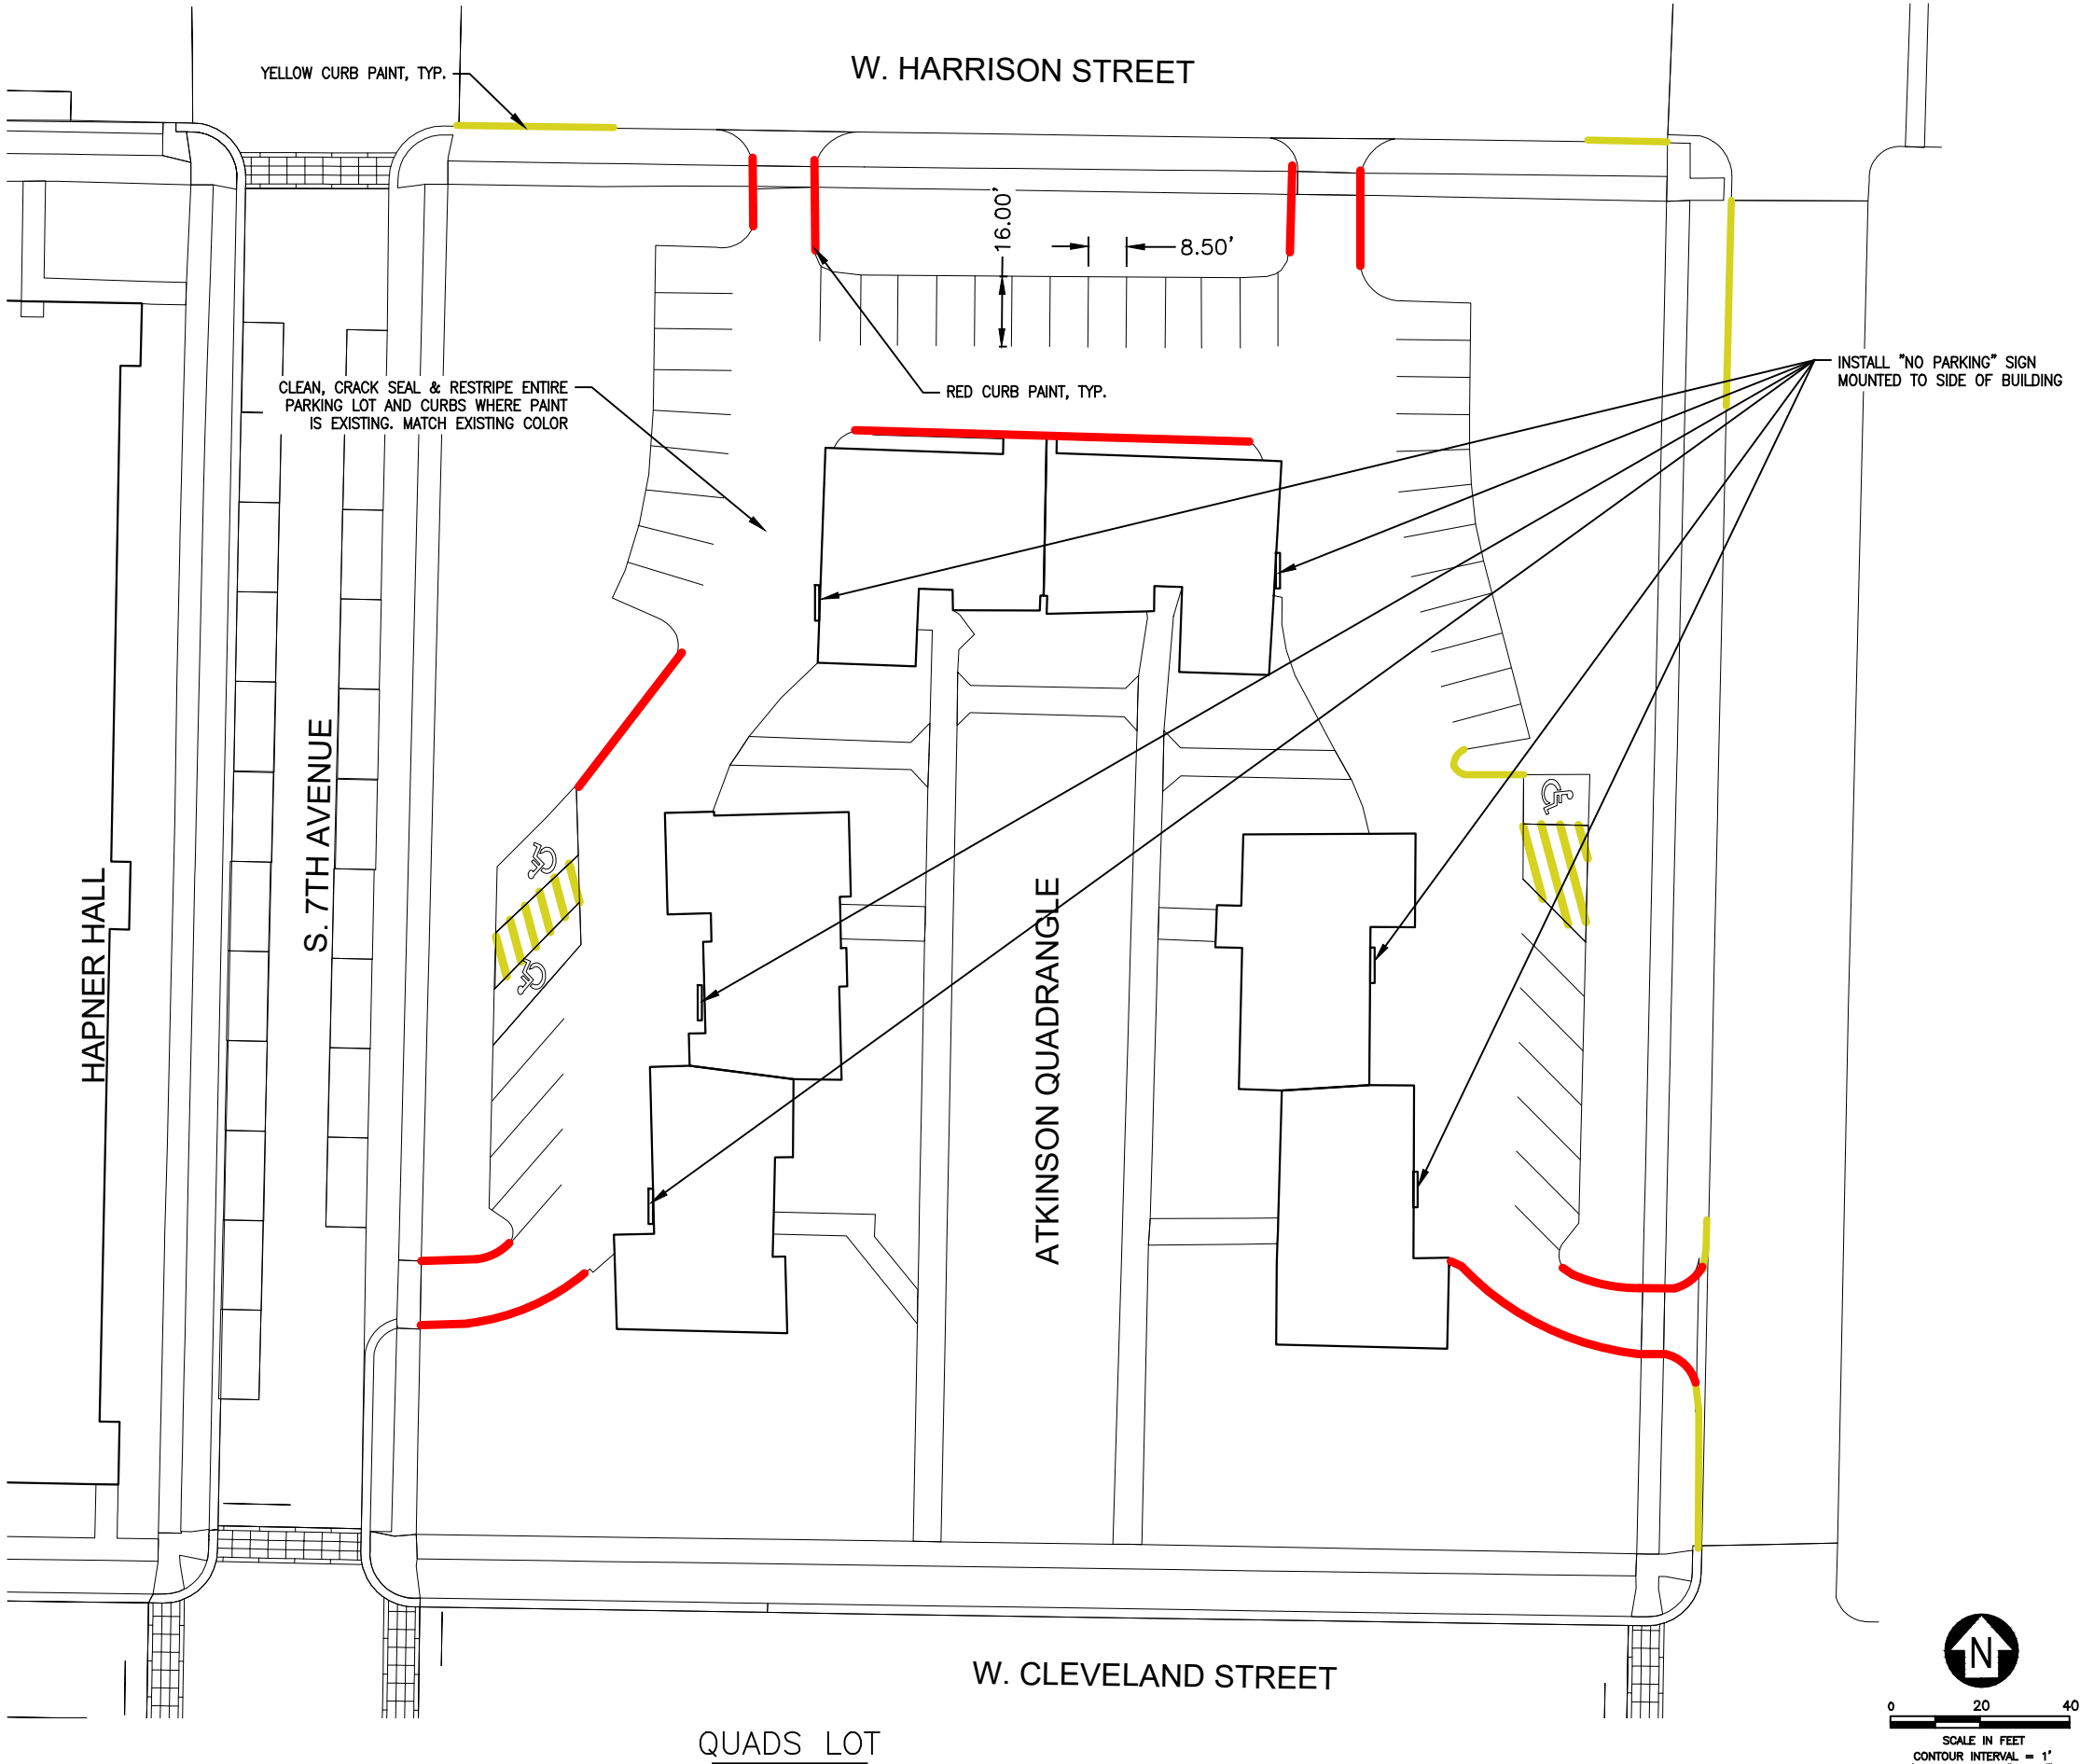



MSU-CPDC

MONTANA STATE UNIVERSITY  
BOZEMAN, MONTANA  
PHONE: 406.994.5413  
FAX: 406.994.5663

PARKING  
MAINTENANCE 2023



DRAWN BY: L. GRAEF  
REVIEWED BY: S. ESLINGER

REV.	DESCRIPTION	DATE



PPA#22-0012

SHEET TITLE  
QUADS LOT  
LOT 22

SHEET  
CP1-22


DATE  
05-05-23

May 04, 2023 - 9:14pm - MSU Parking\_2023.dwg  
F:\7358-01 MSU Paisley Court Parking Lot Improvements\23122-MSU Parking\_2023-1.dwg

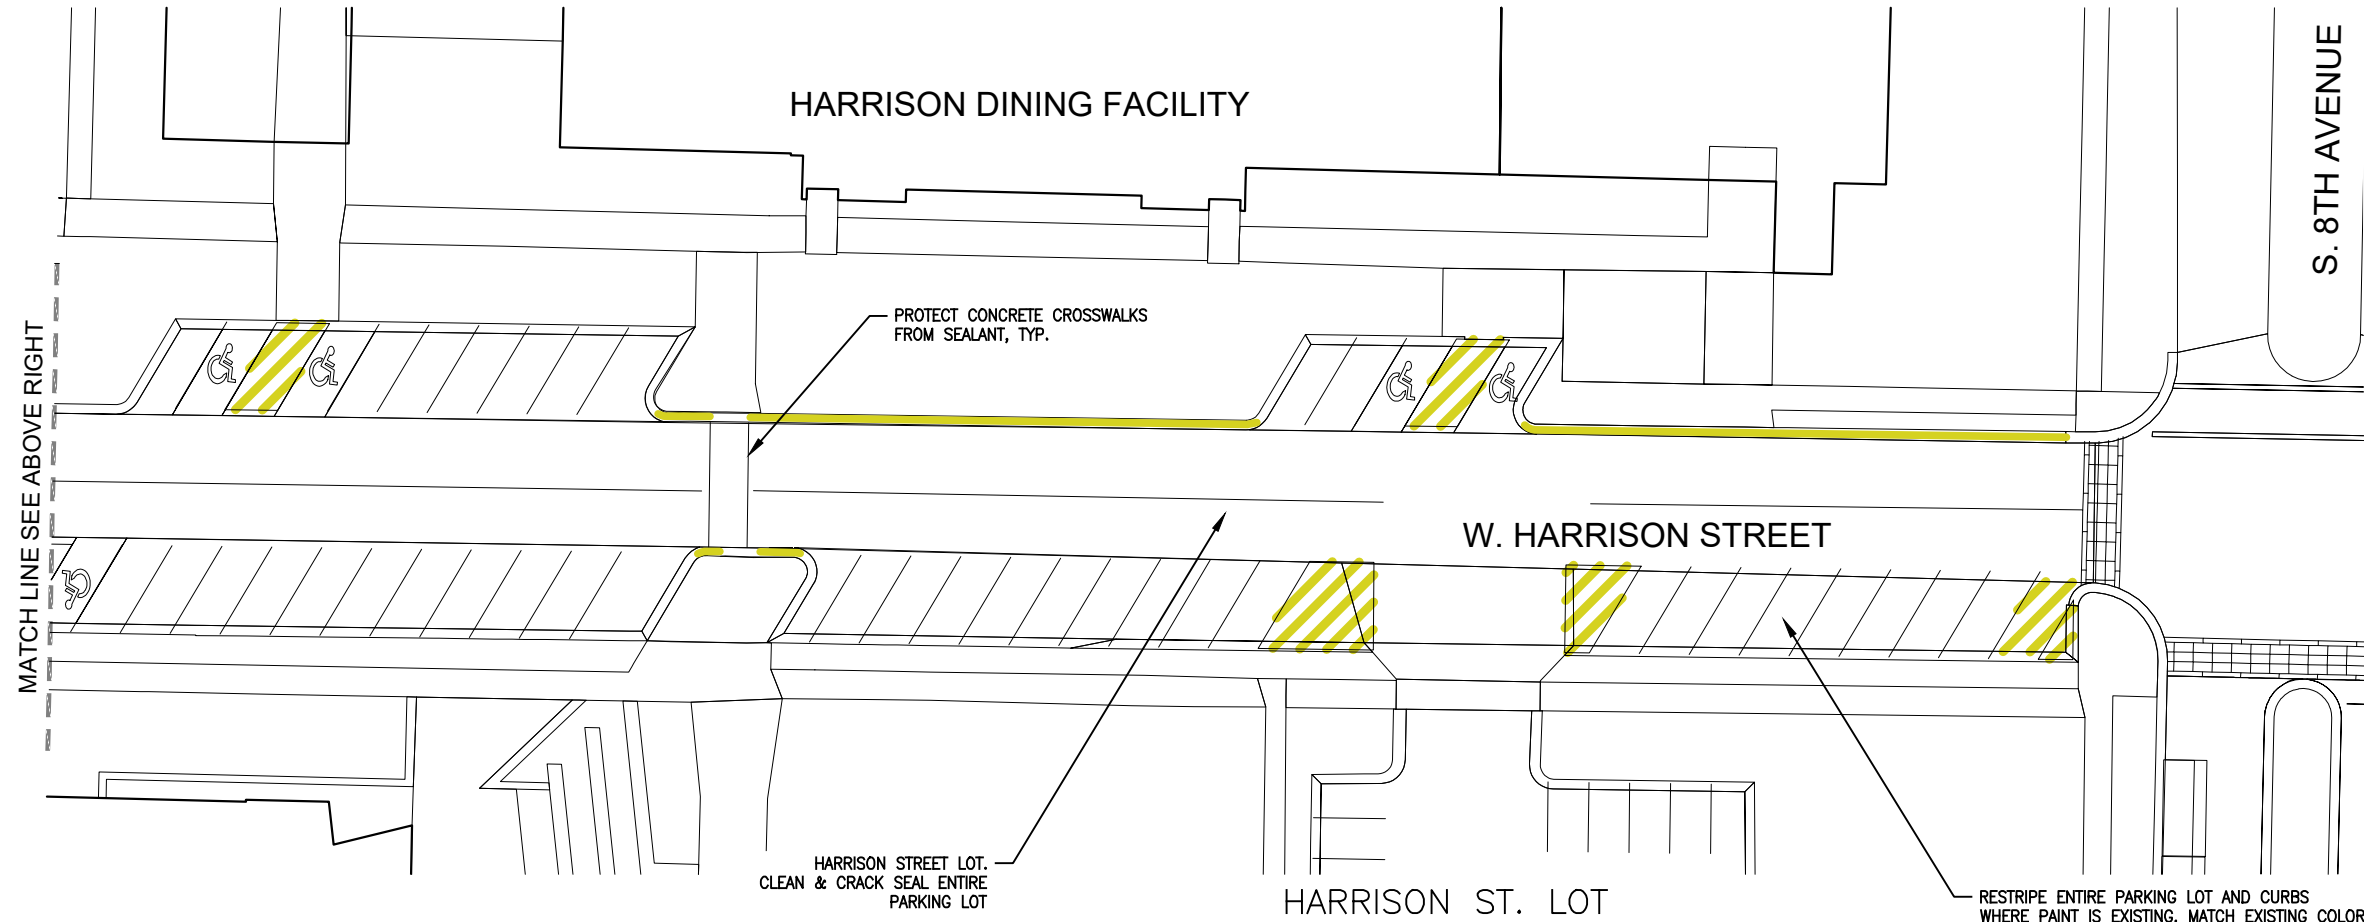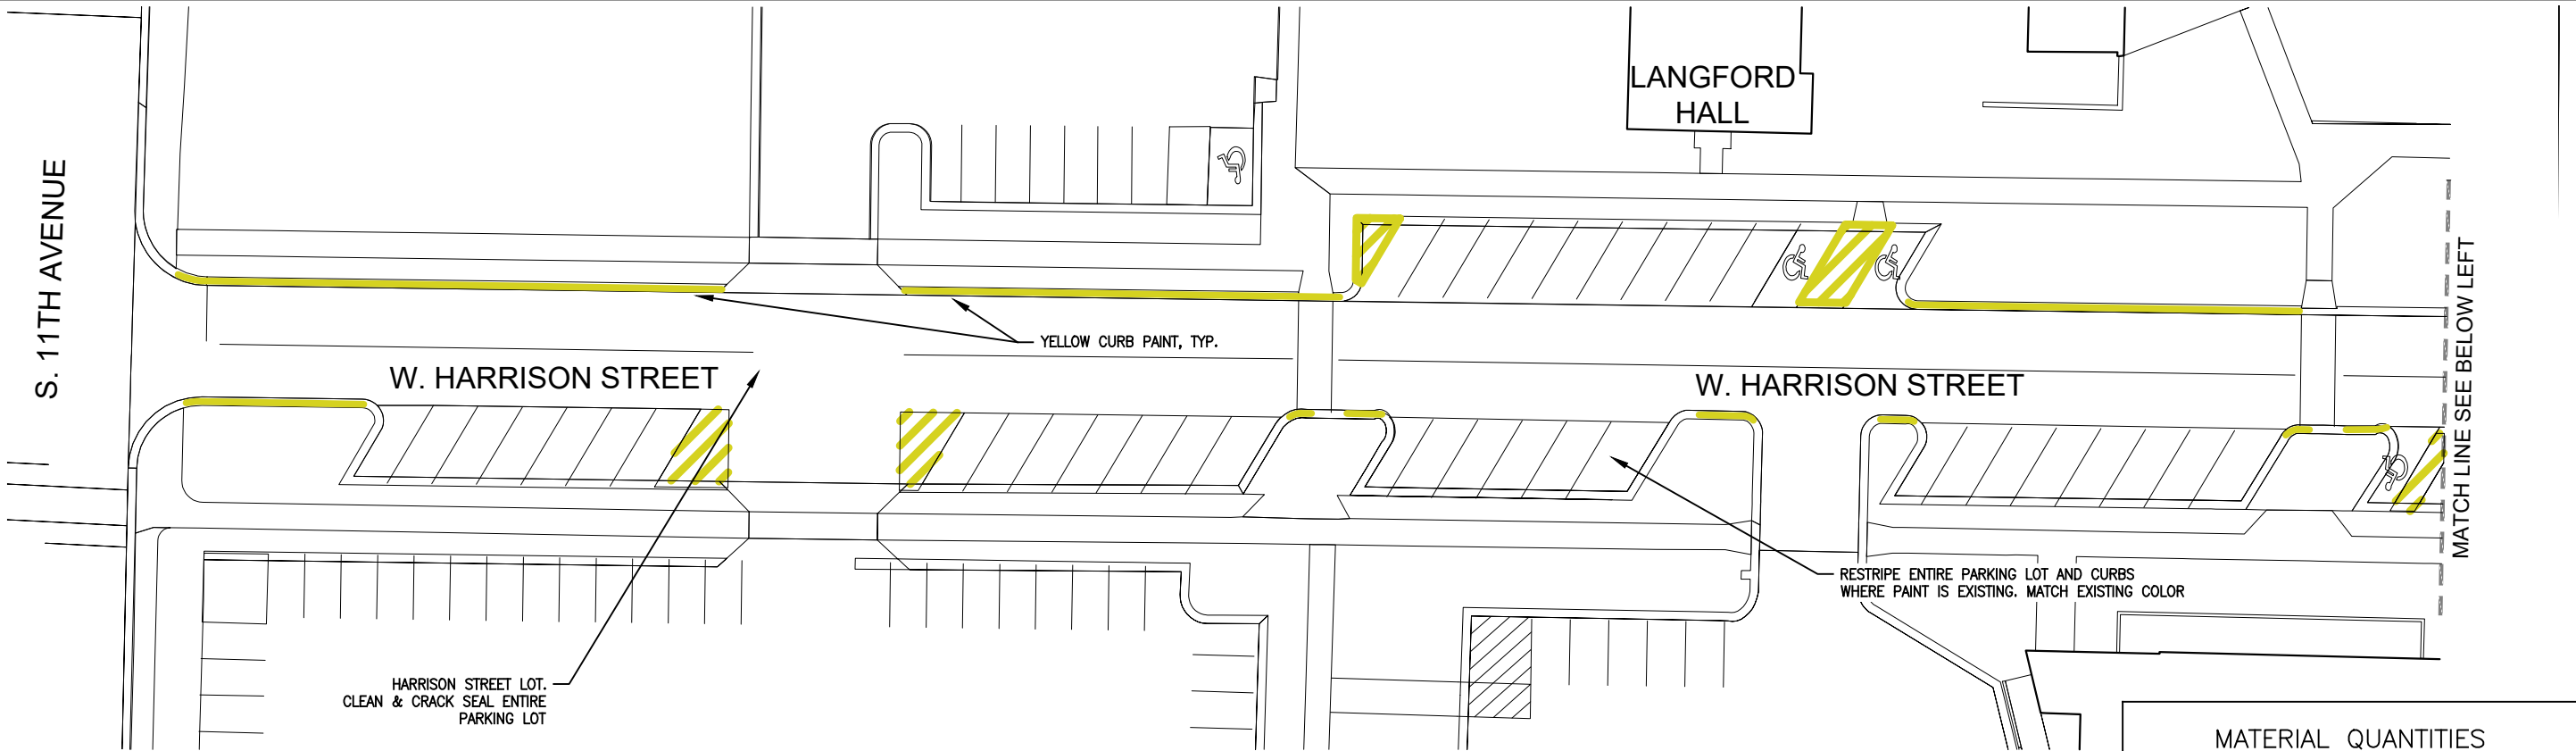

MATERIAL QUANTITIES		
MATERIAL	QUANTITY	UNIT
4" PAINT STRIPING	3,057	LF
YELLOW CURB PAINT	639	LF
NO PARKING HATCHED DESIGNATION	1,864	SF
LOT AREA	43,483	SF

MAINTENANCE HISTORY	
YEAR	MAINTENANCE PERFORMED
2022	CLEANED, CRACK SEALED, AND RESTRIPE PARKING LOT. NEW ADDITION OF "NO PARKING" PAINT AT EACH ROW. CURBS PAINTED YELLOW.

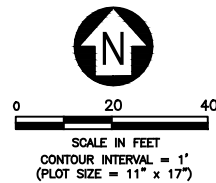

MSU-CPDC  
MONTANA STATE UNIVERSITY  
BOZEMAN, MONTANA  
PHONE: 406.994.5413  
FAX: 406.994.5663

# PARKING MAINTENANCE 2023





DRAWN BY: L. GRAEF		
REVIEWED BY: S. ESLINGER		
REV.	DESCRIPTION	DATE

PPA#22-0012

SHEET TITLE  
HARRISON ST. LOT  
LOT 23  
SHEET

CP1-23  
DATE  
05-05-23


May 04, 2023 - 9:14pm - MSU Parking\_2023.dwg  
F:\758.01 MSU Paisley Court Parking Lot Improvements\23122-MSU Parking\_2023-1.dwg

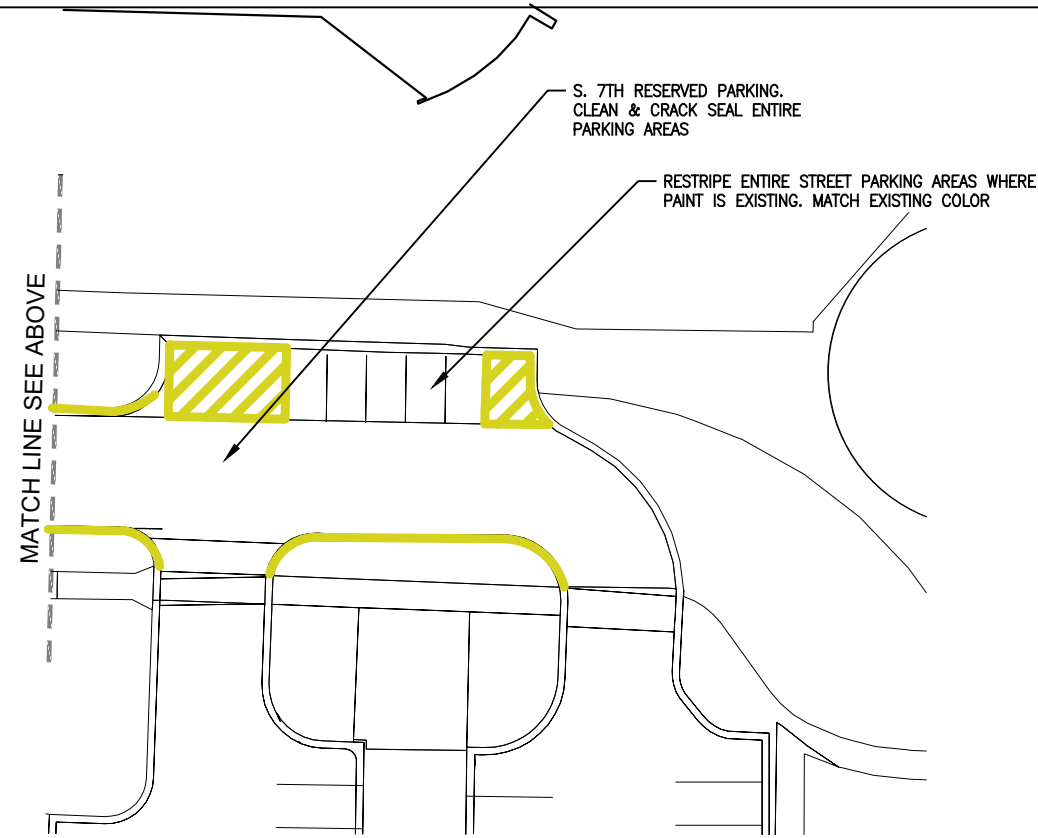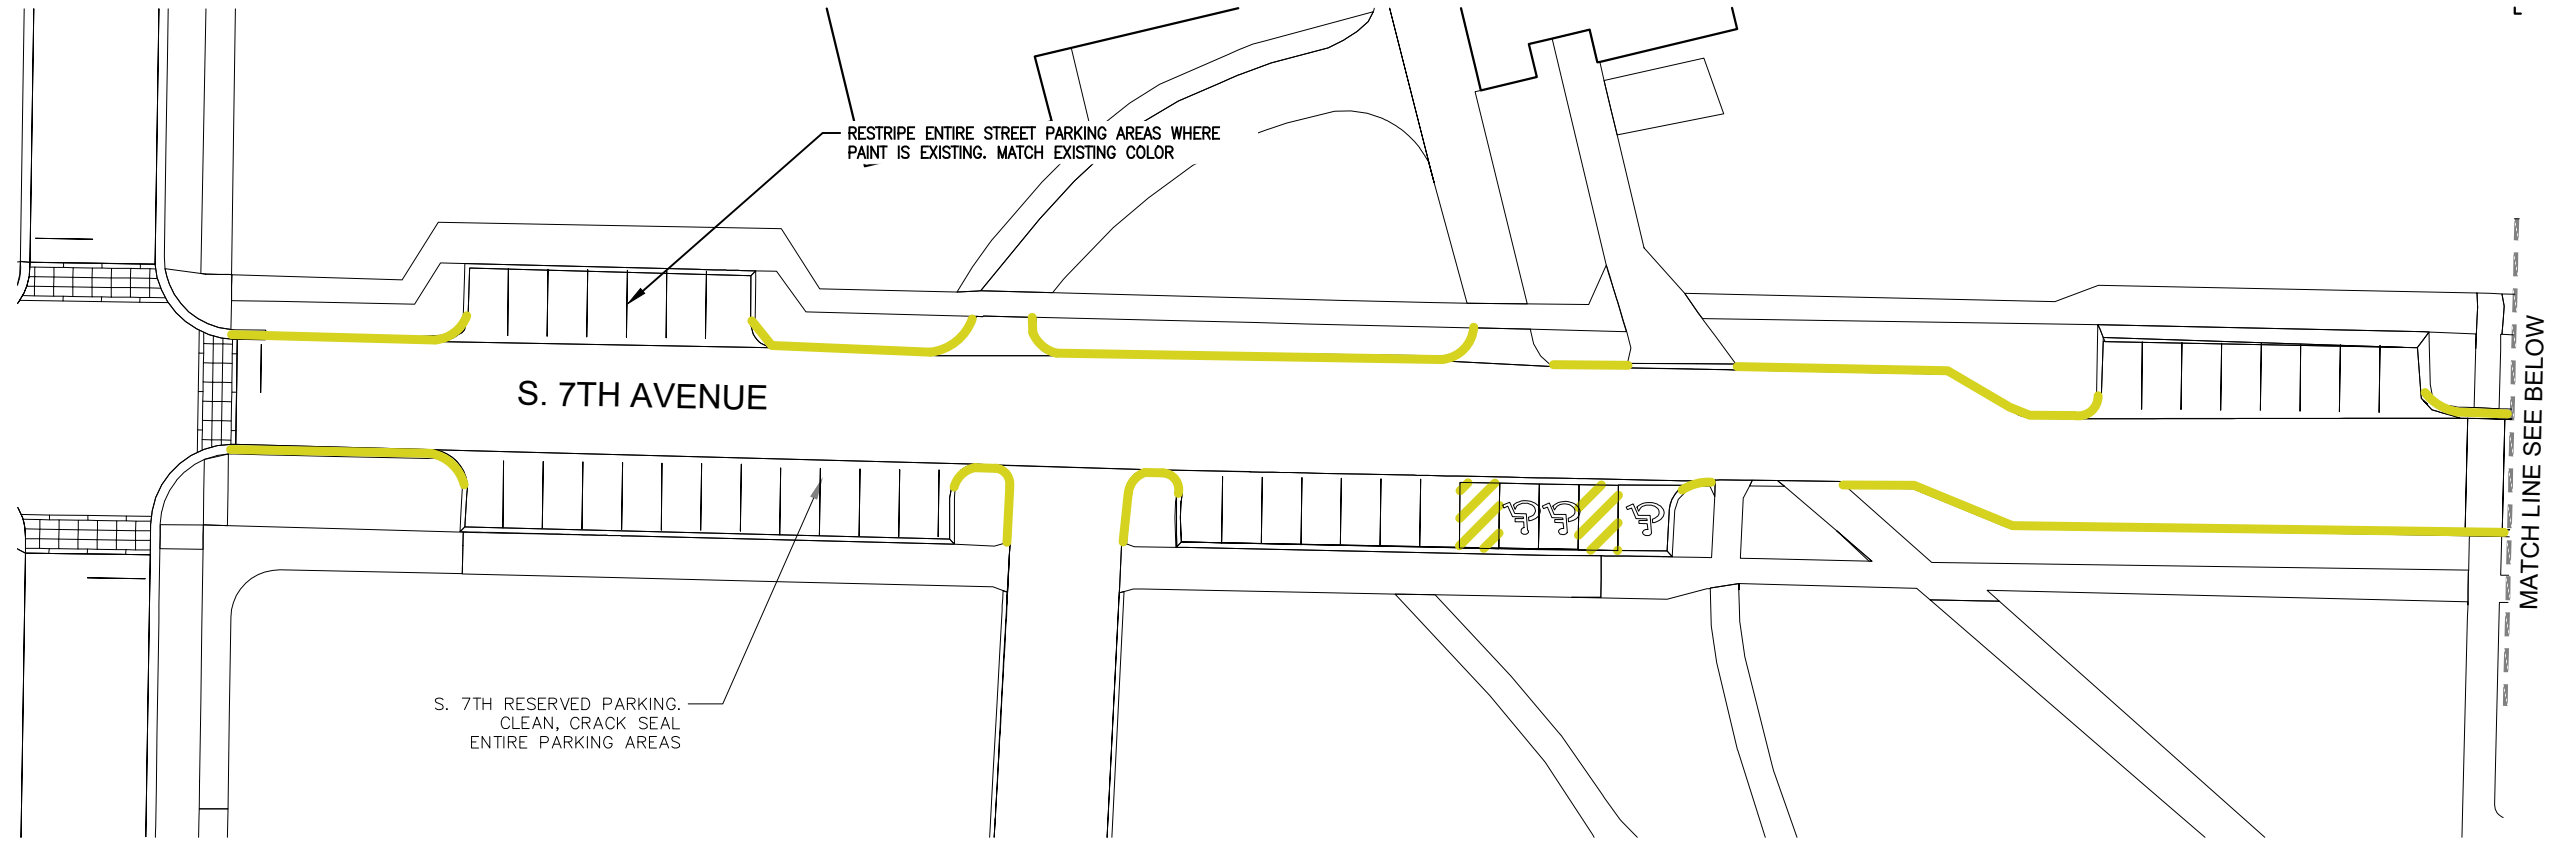

S. 7TH RESERVED LOT


MATERIAL QUANTITIES		
MATERIAL	QUANTITY	UNIT
4" PAINT STRIPING	1,119	LF
YELLOW CURB PAINT	687	LF
NO PARKING HATCHED DESIGNATION	731	SF
LOT AREA	21,220	SF

MAINTENANCE HISTORY	
YEAR	MAINTENANCE PERFORMED
2022	CLEANED, ROUTED & CRACK SEALED ENTIRE PARKING AREAS. RESTRIPE ALL STREET PARKING AREAS.

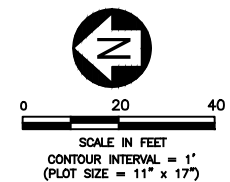

MSU-CPDC  
MONTANA STATE UNIVERSITY  
BOZEMAN, MONTANA  
PHONE: 406.994.5413  
FAX: 406.994.5663

PARKING  
MAINTENANCE 2023

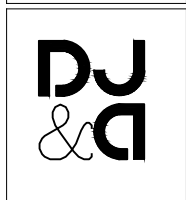

DRAWN BY: L. GRAEF		
REVIEWED BY: S. ESLINGER		
REV.	DESCRIPTION	DATE


PPA#22-0012

SHEET TITLE  
S. 7TH RESERVED LOT  
LOT 24

SHEET  
CP1-24

DATE  
05-05-23

May 04, 2023 - 9:14pm - MSU Parking\_2023.dwg  
F:\7358.01 MSU Paisley Court Parking Lot Improvements\23122-MSU Parking 2023-1.dwg

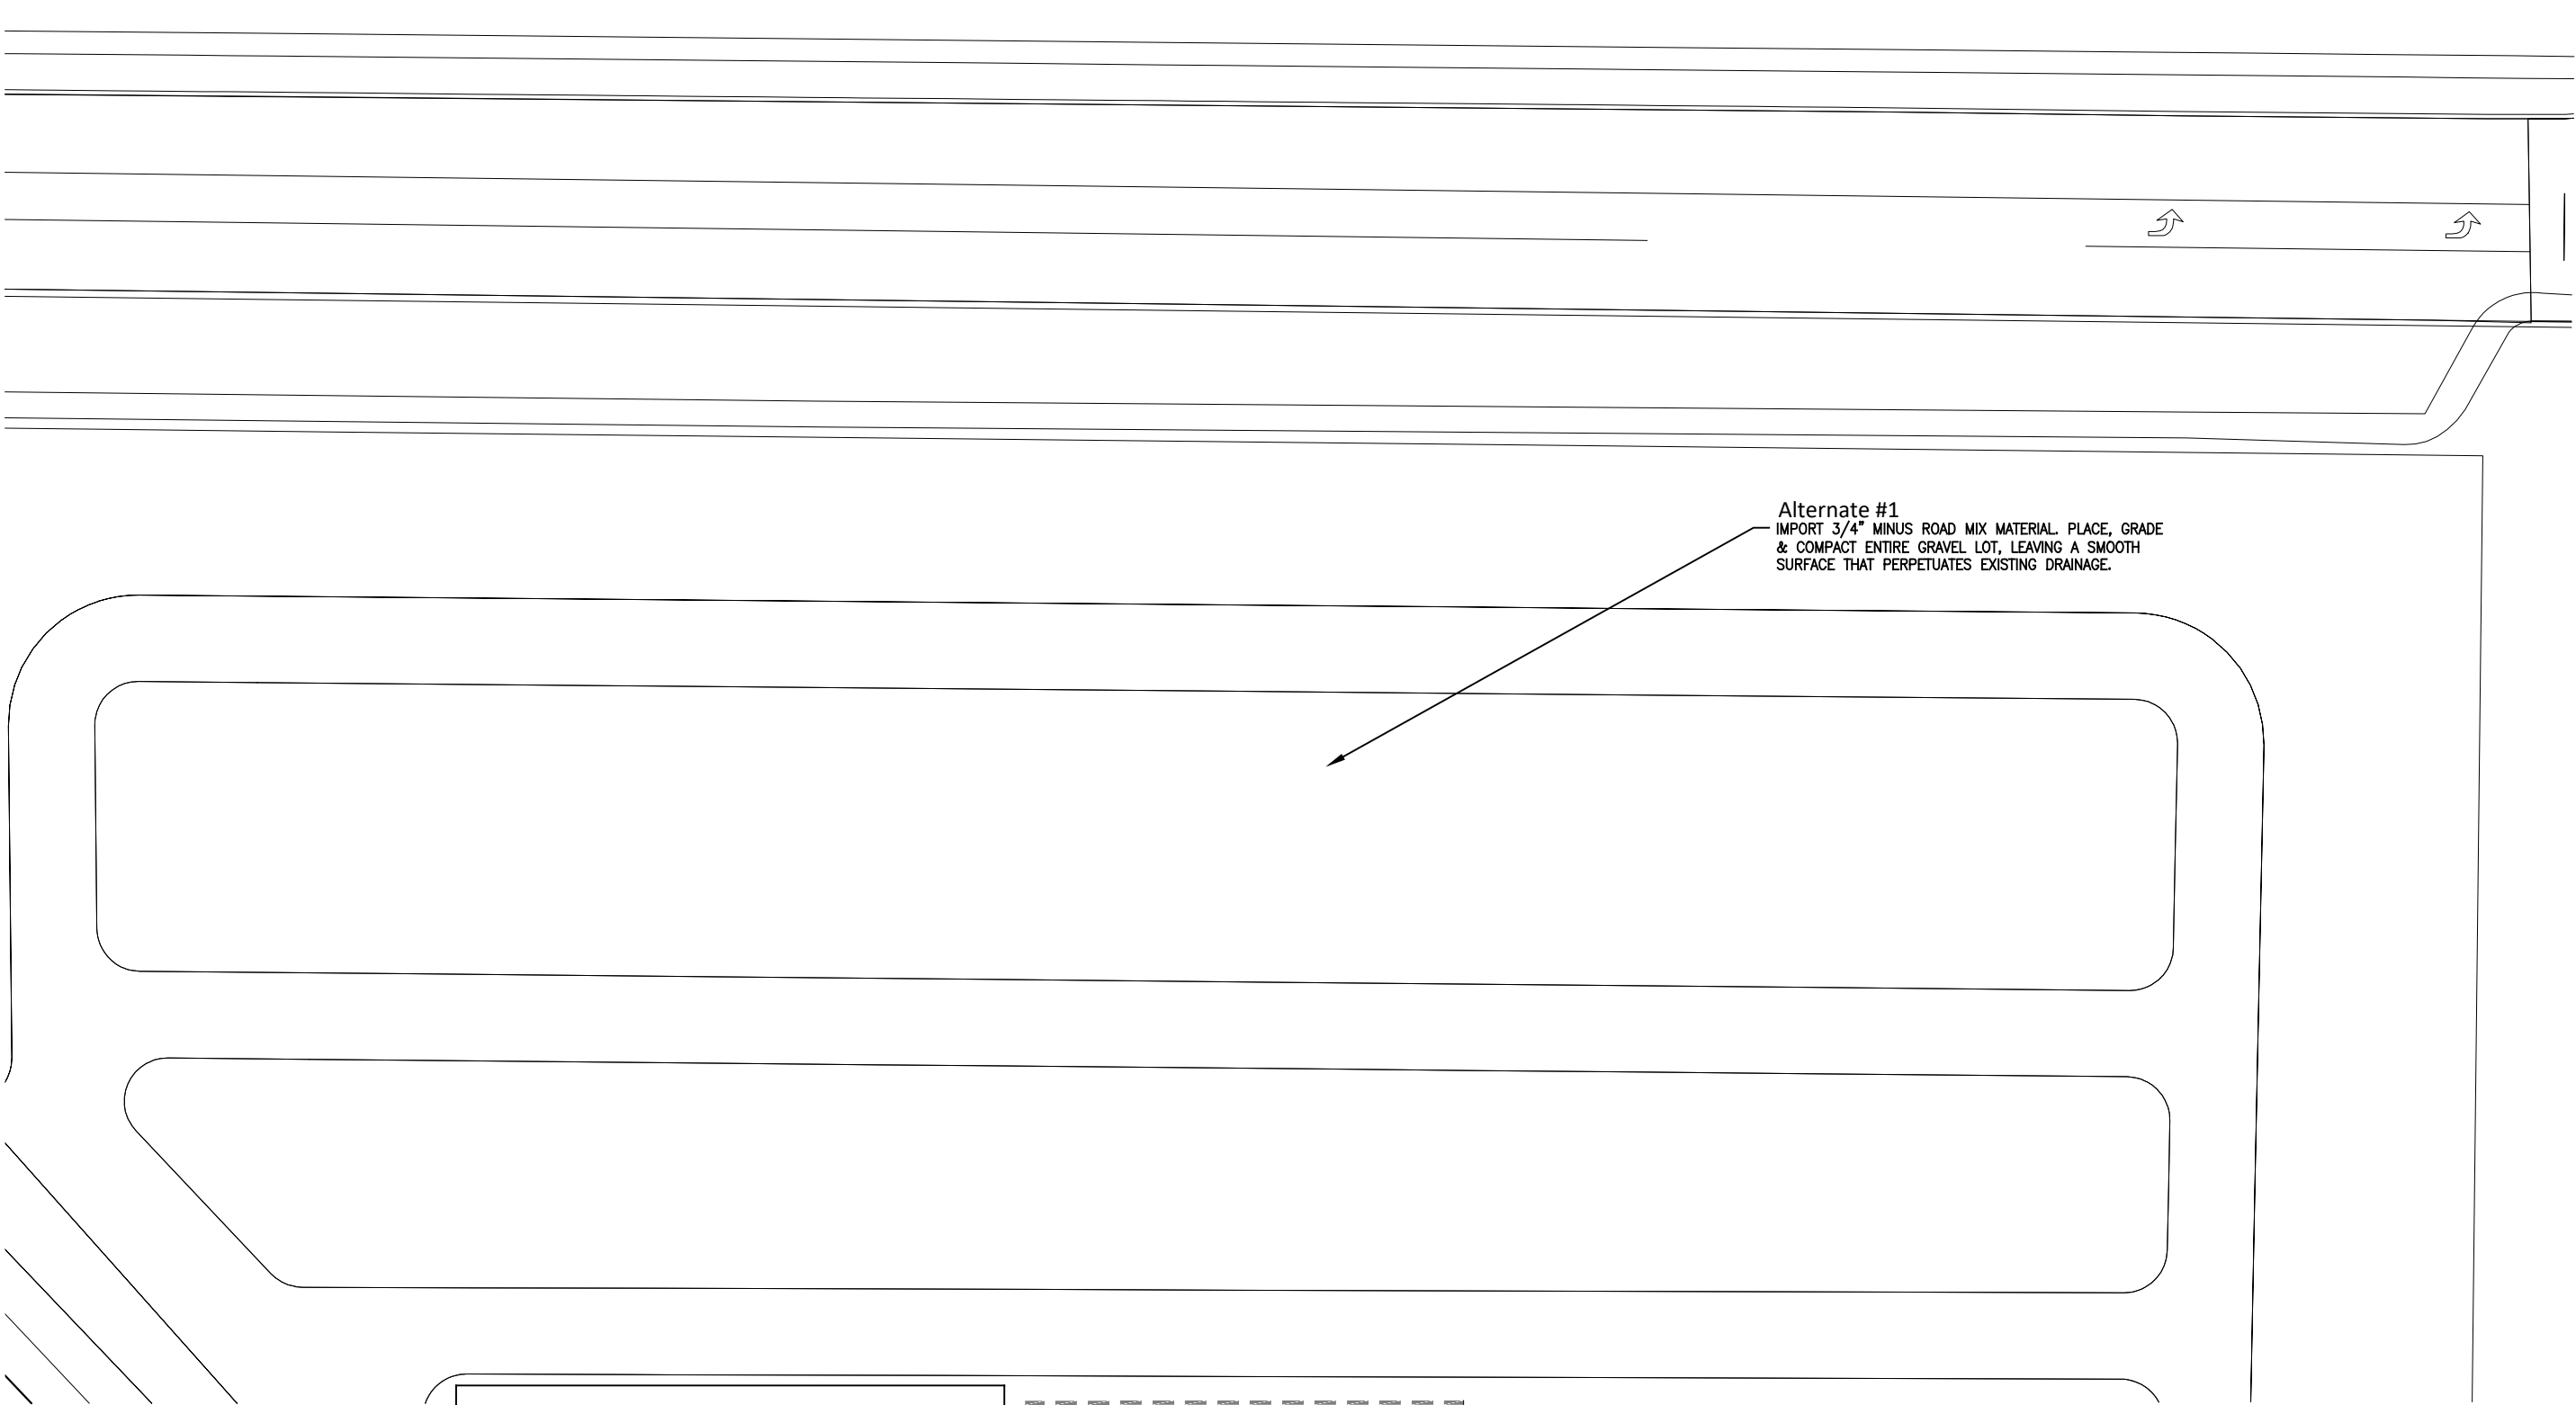


MATERIAL QUANTITIES		
MATERIAL	QUANTITY	UNIT
4" PAINT STRIPING	--	LF
YELLOW CURB PAINT	--	LF
ARROWS/MISC PAVEMENT MARKING	--	EA
3/4" MINUS ROAD MIX MATERIAL	492	CY
LOT AREA	79680	SF

MATCH LINE SEE SHEET C17

STADIUM EAST LOT (NORTH)

MAINTENANCE HISTORY	
YEAR	MAINTENANCE PERFORMED
2022	--

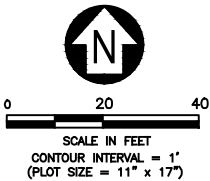



MSU-CPDC

MONTANA STATE UNIVERSITY  
BOZEMAN, MONTANA  
PHONE: 406.994.5413  
FAX: 406.994.5665

PARKING  
MAINTENANCE 2023



DRAWN BY: L. GRAEF  
REVIEWED BY: S. ESLINGER

REV.	DESCRIPTION	DATE

PPA#22-0012

SHEET TITLE  
STADIUM  
EAST LOT  
(NORTH)  
LOT 25  
(Alternate #1)  
SHEET

CP1-25N

DATE  
05-05-23




May 04, 2023 - 9:14pm - MSU Parking\_2023.dwg  
F:\7358.01 MSU Paisley Court Parking Lot Improvements\23122-MSU Parking 2023-1.dwg

MATERIAL QUANTITIES		
MATERIAL	QUANTITY	UNIT
4" PAINT STRIPING	--	LF
YELLOW CURB PAINT	--	LF
ARROWS/MISC PAVEMENT MARKING	--	EA
3/4" MINUS ROAD MIX MATERIAL	368	CY
LOT AREA	59665	SF

STADIUM EAST LOT (SOUTH)

MAINTENANCE HISTORY	
YEAR	MAINTENANCE PERFORMED
2022	--

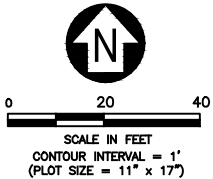

MATCH LINE SEE SHEET C16

Alternate #1  
IMPORT 3/4" MINUS ROAD MIX MATERIAL. PLACE, GRADE  
& COMPACT ENTIRE GRAVEL LOT, LEAVING A SMOOTH  
SURFACE THAT PERPETUATES EXISTING DRAINAGE.



MSU-CPDC

MONTANA STATE  
UNIVERSITY  
BOZEMAN, MONTANA  
PHONE: 406.994.5413  
FAX: 406.994.5665

PARKING  
MAINTENANCE 2023



DRAWN BY: L. GRAEF

REVIEWED BY: S. ESLINGER

REV.	DESCRIPTION	DATE
------	-------------	------

--	--	--

PPA#22-0012

SHEET TITLE  
STADIUM  
EAST LOT  
(SOUTH)  
LOT 25  
(Alternate #1)  
SHEET



CP1-25S

DATE  
05-05-23

May 04, 2023 - 9:14pm - MSU Parking\_2023.dwg  
F:\358.01 MSU Paisley Court Parking Lot Improvements\3122-MSU Parking 2023-1.dwg

MATERIAL QUANTITIES		
MATERIAL	QUANTITY	UNIT
4" PAINT STRIPING	13,197	LF
YELLOW CURB PAINT	452	LF
ARROWS/MISC PAVEMENT MARKING	16	EA
LOT AREA	176,513	SF

MAINTENANCE HISTORY	
YEAR	MAINTENANCE PERFORMED
2022	CLEANED, CRACK SEALED, AND RESTRIPED PARKING LOT. NEW ADDITION OF "NO PARKING" PAINT AT EACH ROW.

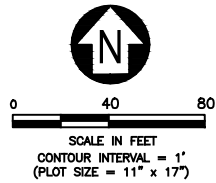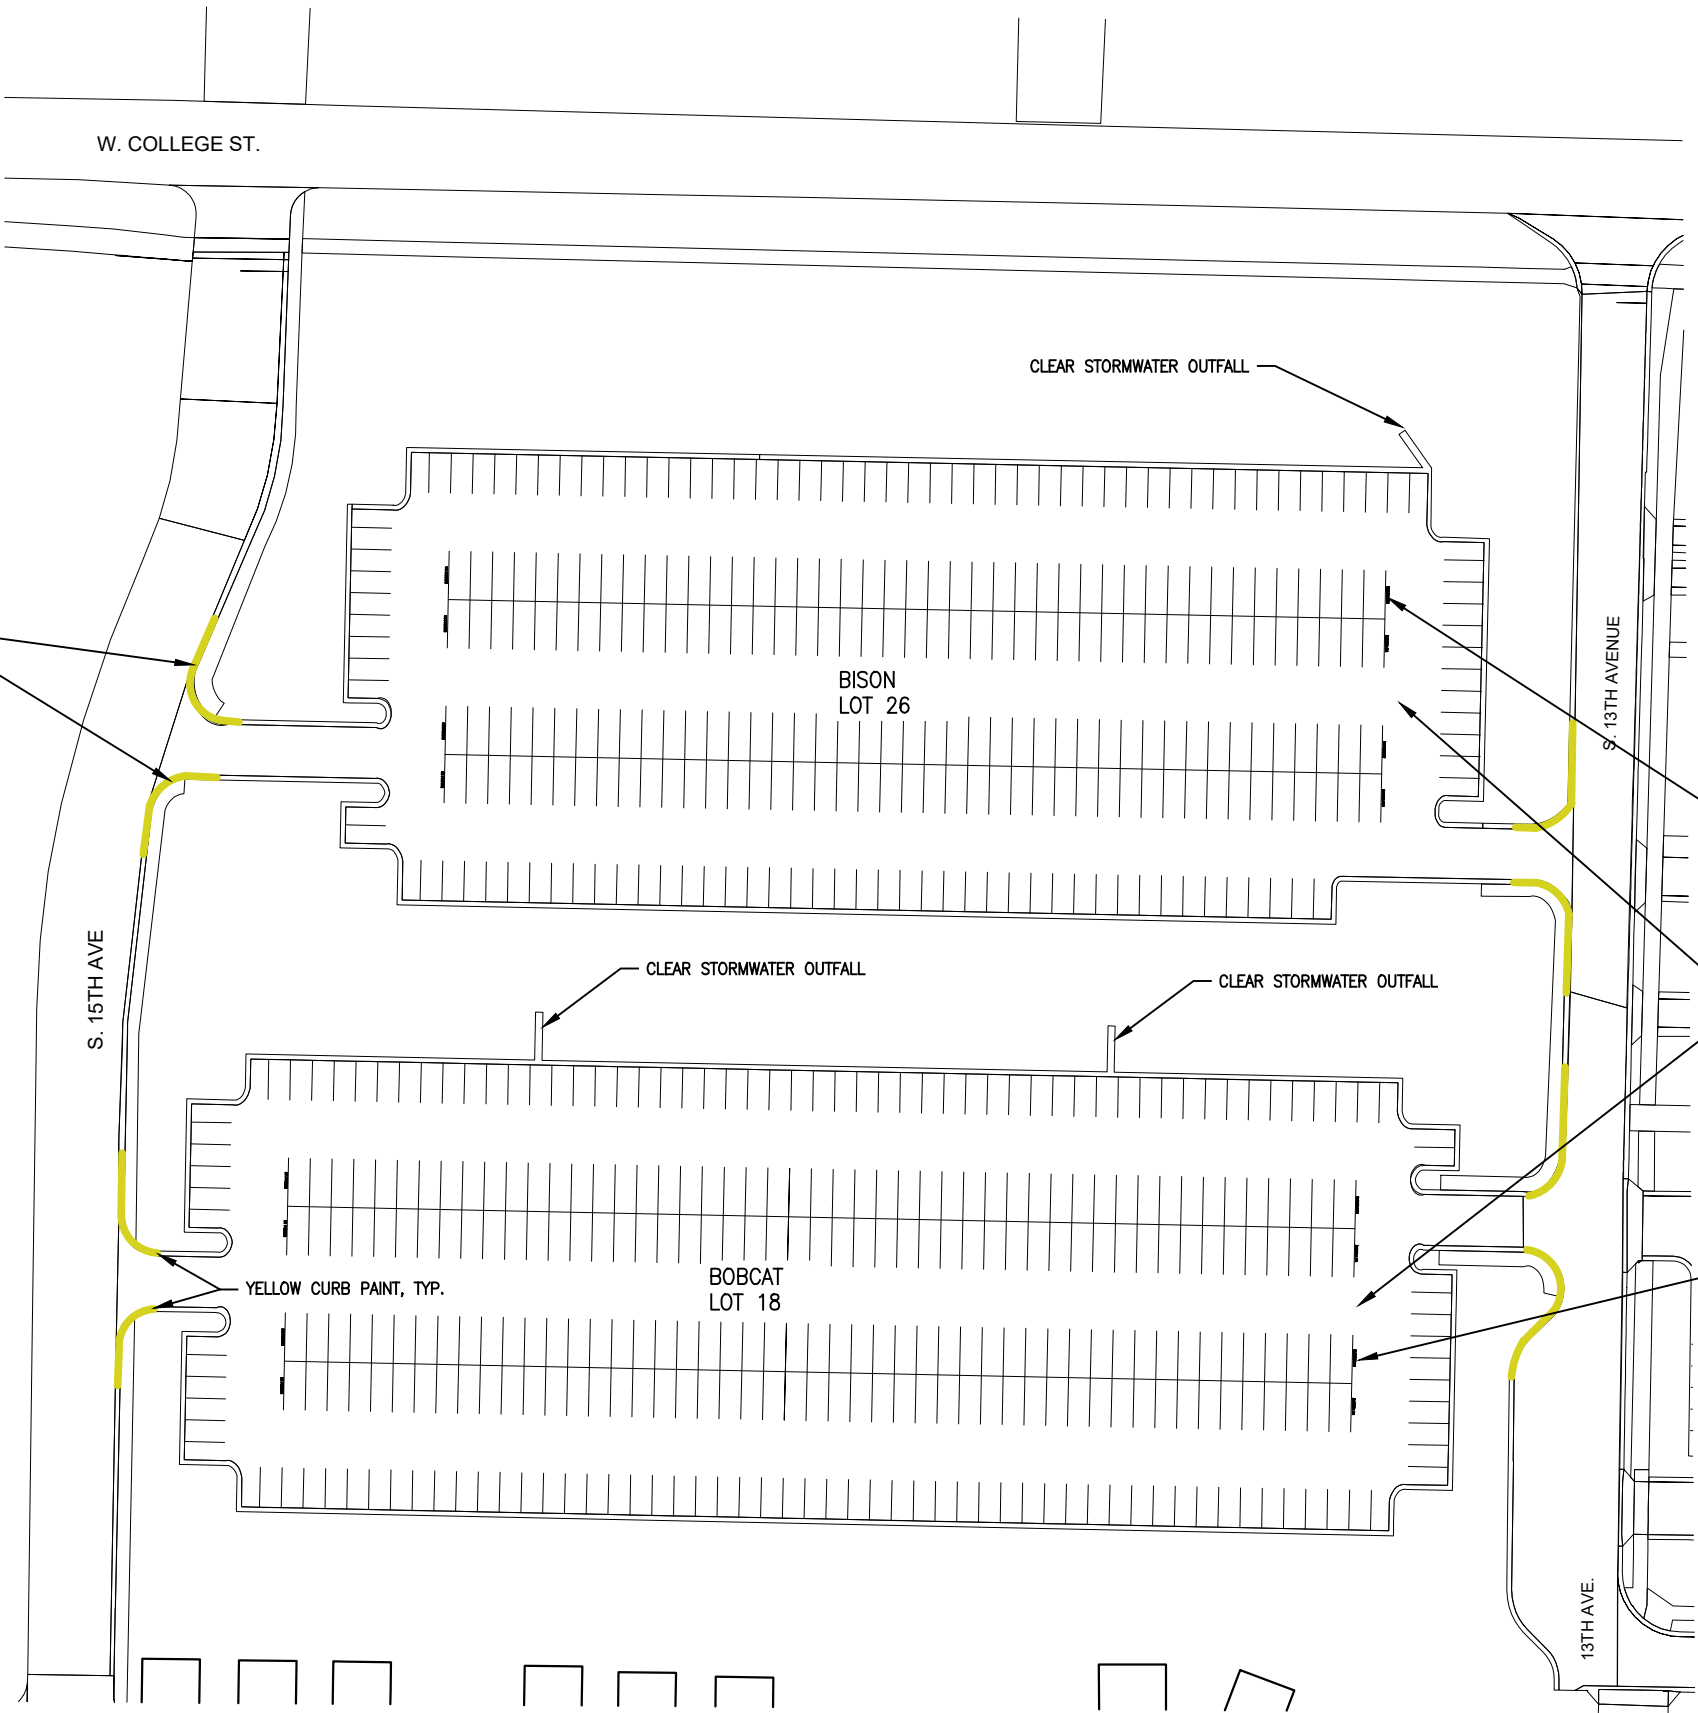



MSU-CPDC

MONTANA STATE UNIVERSITY  
BOZEMAN, MONTANA  
PHONE: 406.994.5413  
FAX: 406.994.5665

PARKING  
MAINTENANCE 2023



DRAWN BY: L. GRAEF  
REVIEWED BY: S. ESLINGER

REV.	DESCRIPTION	DATE

PPA#22-0012

SHEET TITLE  
BISON & BOBCAT LOT  
LOT 26 & 18


SHEET  
CP1-26

DATE  
05-05-23

May 04, 2023 - 9:14pm - MSU Parking\_2023.dwg  
F:\7358\01 MSU Paisley Court Parking Lot Improvements\23122-MSU Parking 2023-1.dwg

MATERIAL QUANTITIES		
MATERIAL	QUANTITY	UNIT
4" PAINT STRIPING	2,020	LF
YELLOW CURB PAINT	915	LF
RED CURB PAINT	381	LF
ARROWS/MISC PAVEMENT MARKING	2	EA
NO PARKING HATCHED DESIGNATION	299	EA
LOT AREA	35,782	SF

MAINTENANCE HISTORY	
YEAR	MAINTENANCE PERFORMED
2022	CLEANED, CRACK SEALED, AND RESTRIPED PARKING LOT. NEW ADDITION OF "NO PARKING" PAINT AT EACH ROW. CURBS PAINTED YELLOW.

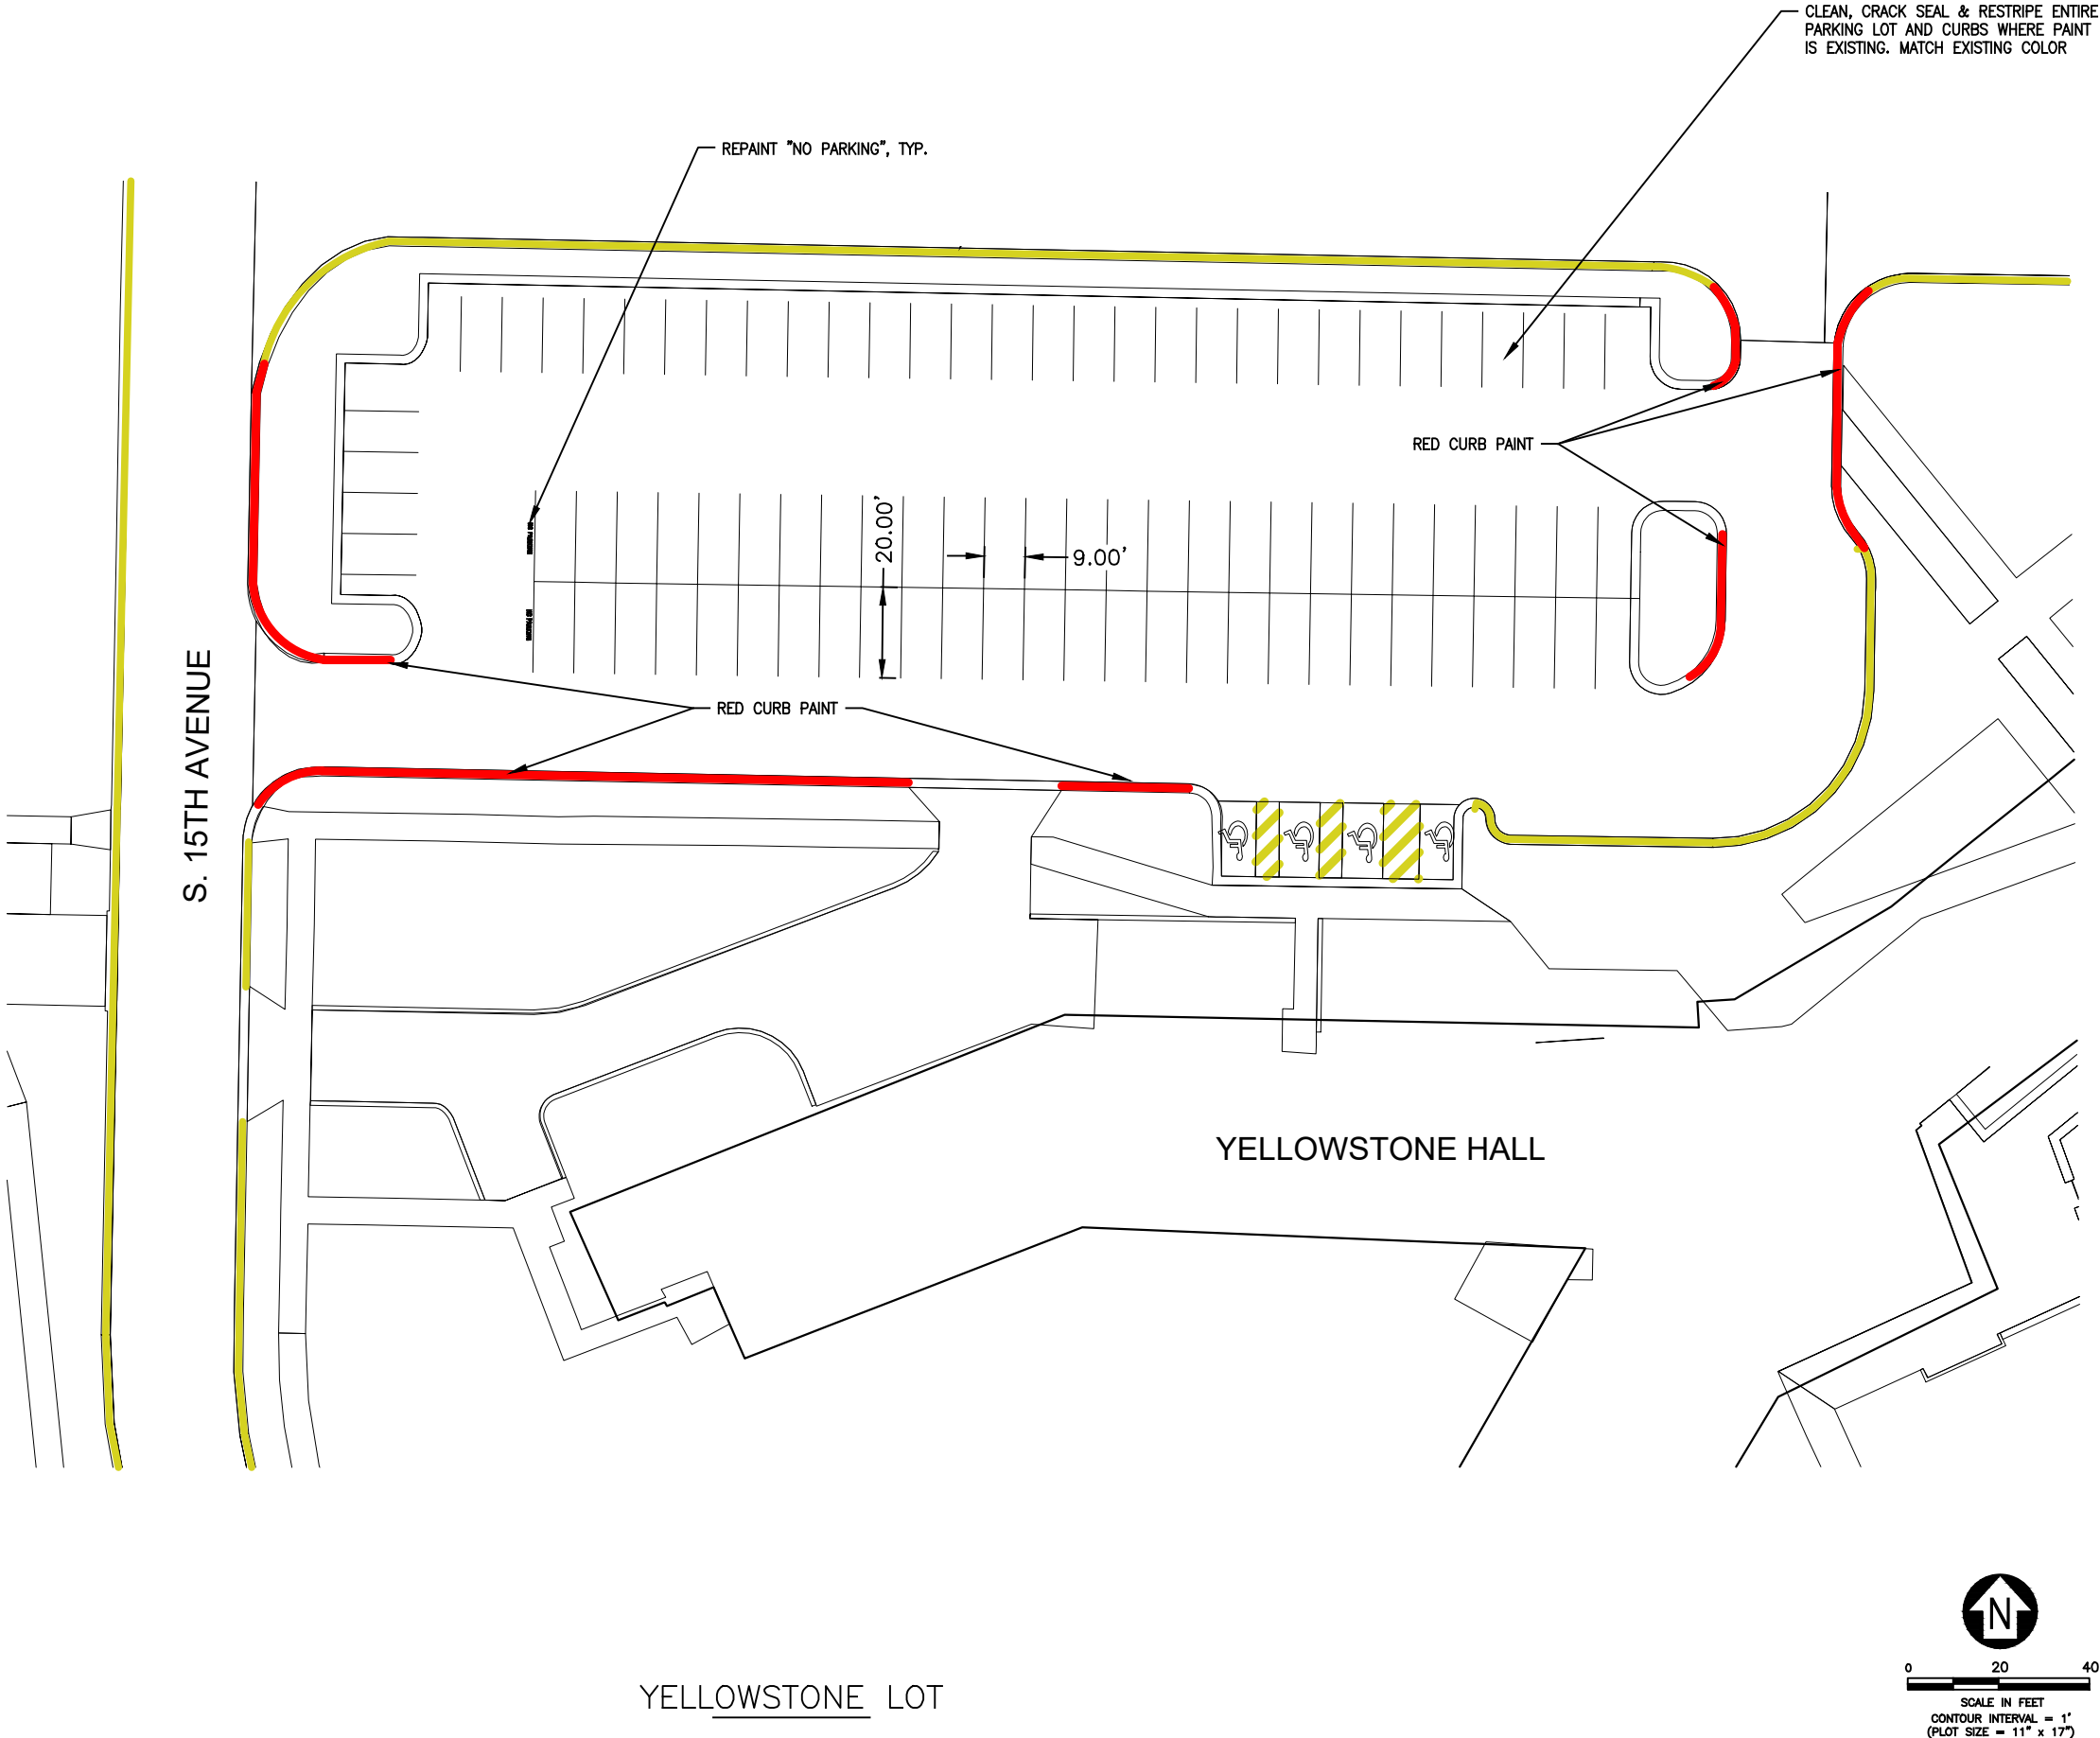



MSU-CPDC

MONTANA STATE UNIVERSITY  
BOZEMAN, MONTANA  
PHONE: 406.994.5413  
FAX: 406.994.5663

PARKING  
MAINTENANCE 2023



DRAWN BY: L. GRAEF  
REVIEWED BY: S. ESLINGER

REV.	DESCRIPTION	DATE


PPA#22-0012

SHEET TITLE  
YELLOWSTONE LOT  
LOT 27  
SHEET  
CP1-27  
DATE  
05-05-23

May 04, 2023 - 9:14pm - MSU Parking\_2023.dwg  
F:\7358.01 MSU Paisley Court Parking Lot Improvements\23122-MSU Parking\_2023-1.dwg

MATERIAL QUANTITIES		
MATERIAL	QUANTITY	UNIT
4" PAINT STRIPING	1,028	LF
YELLOW CURB PAINT	48	LF
RED CURB PAINT	200	LF
NO PARKING HATCHED DESIGNATION	2,073	SF
PAINT REMOVAL	45	LF
ARROWS/MISC PAVEMENT MARKING	10	EA
LOT AREA	18,058	SF

MAINTENANCE HISTORY	
YEAR	MAINTENANCE PERFORMED
2022	CLEANED, CRACK SEALED, AND RESTRIPE PARKING LOT. NEW ADDITION OF "NO PARKING" PAINT AT EACH ROW. CURBS PAINTED YELLOW.

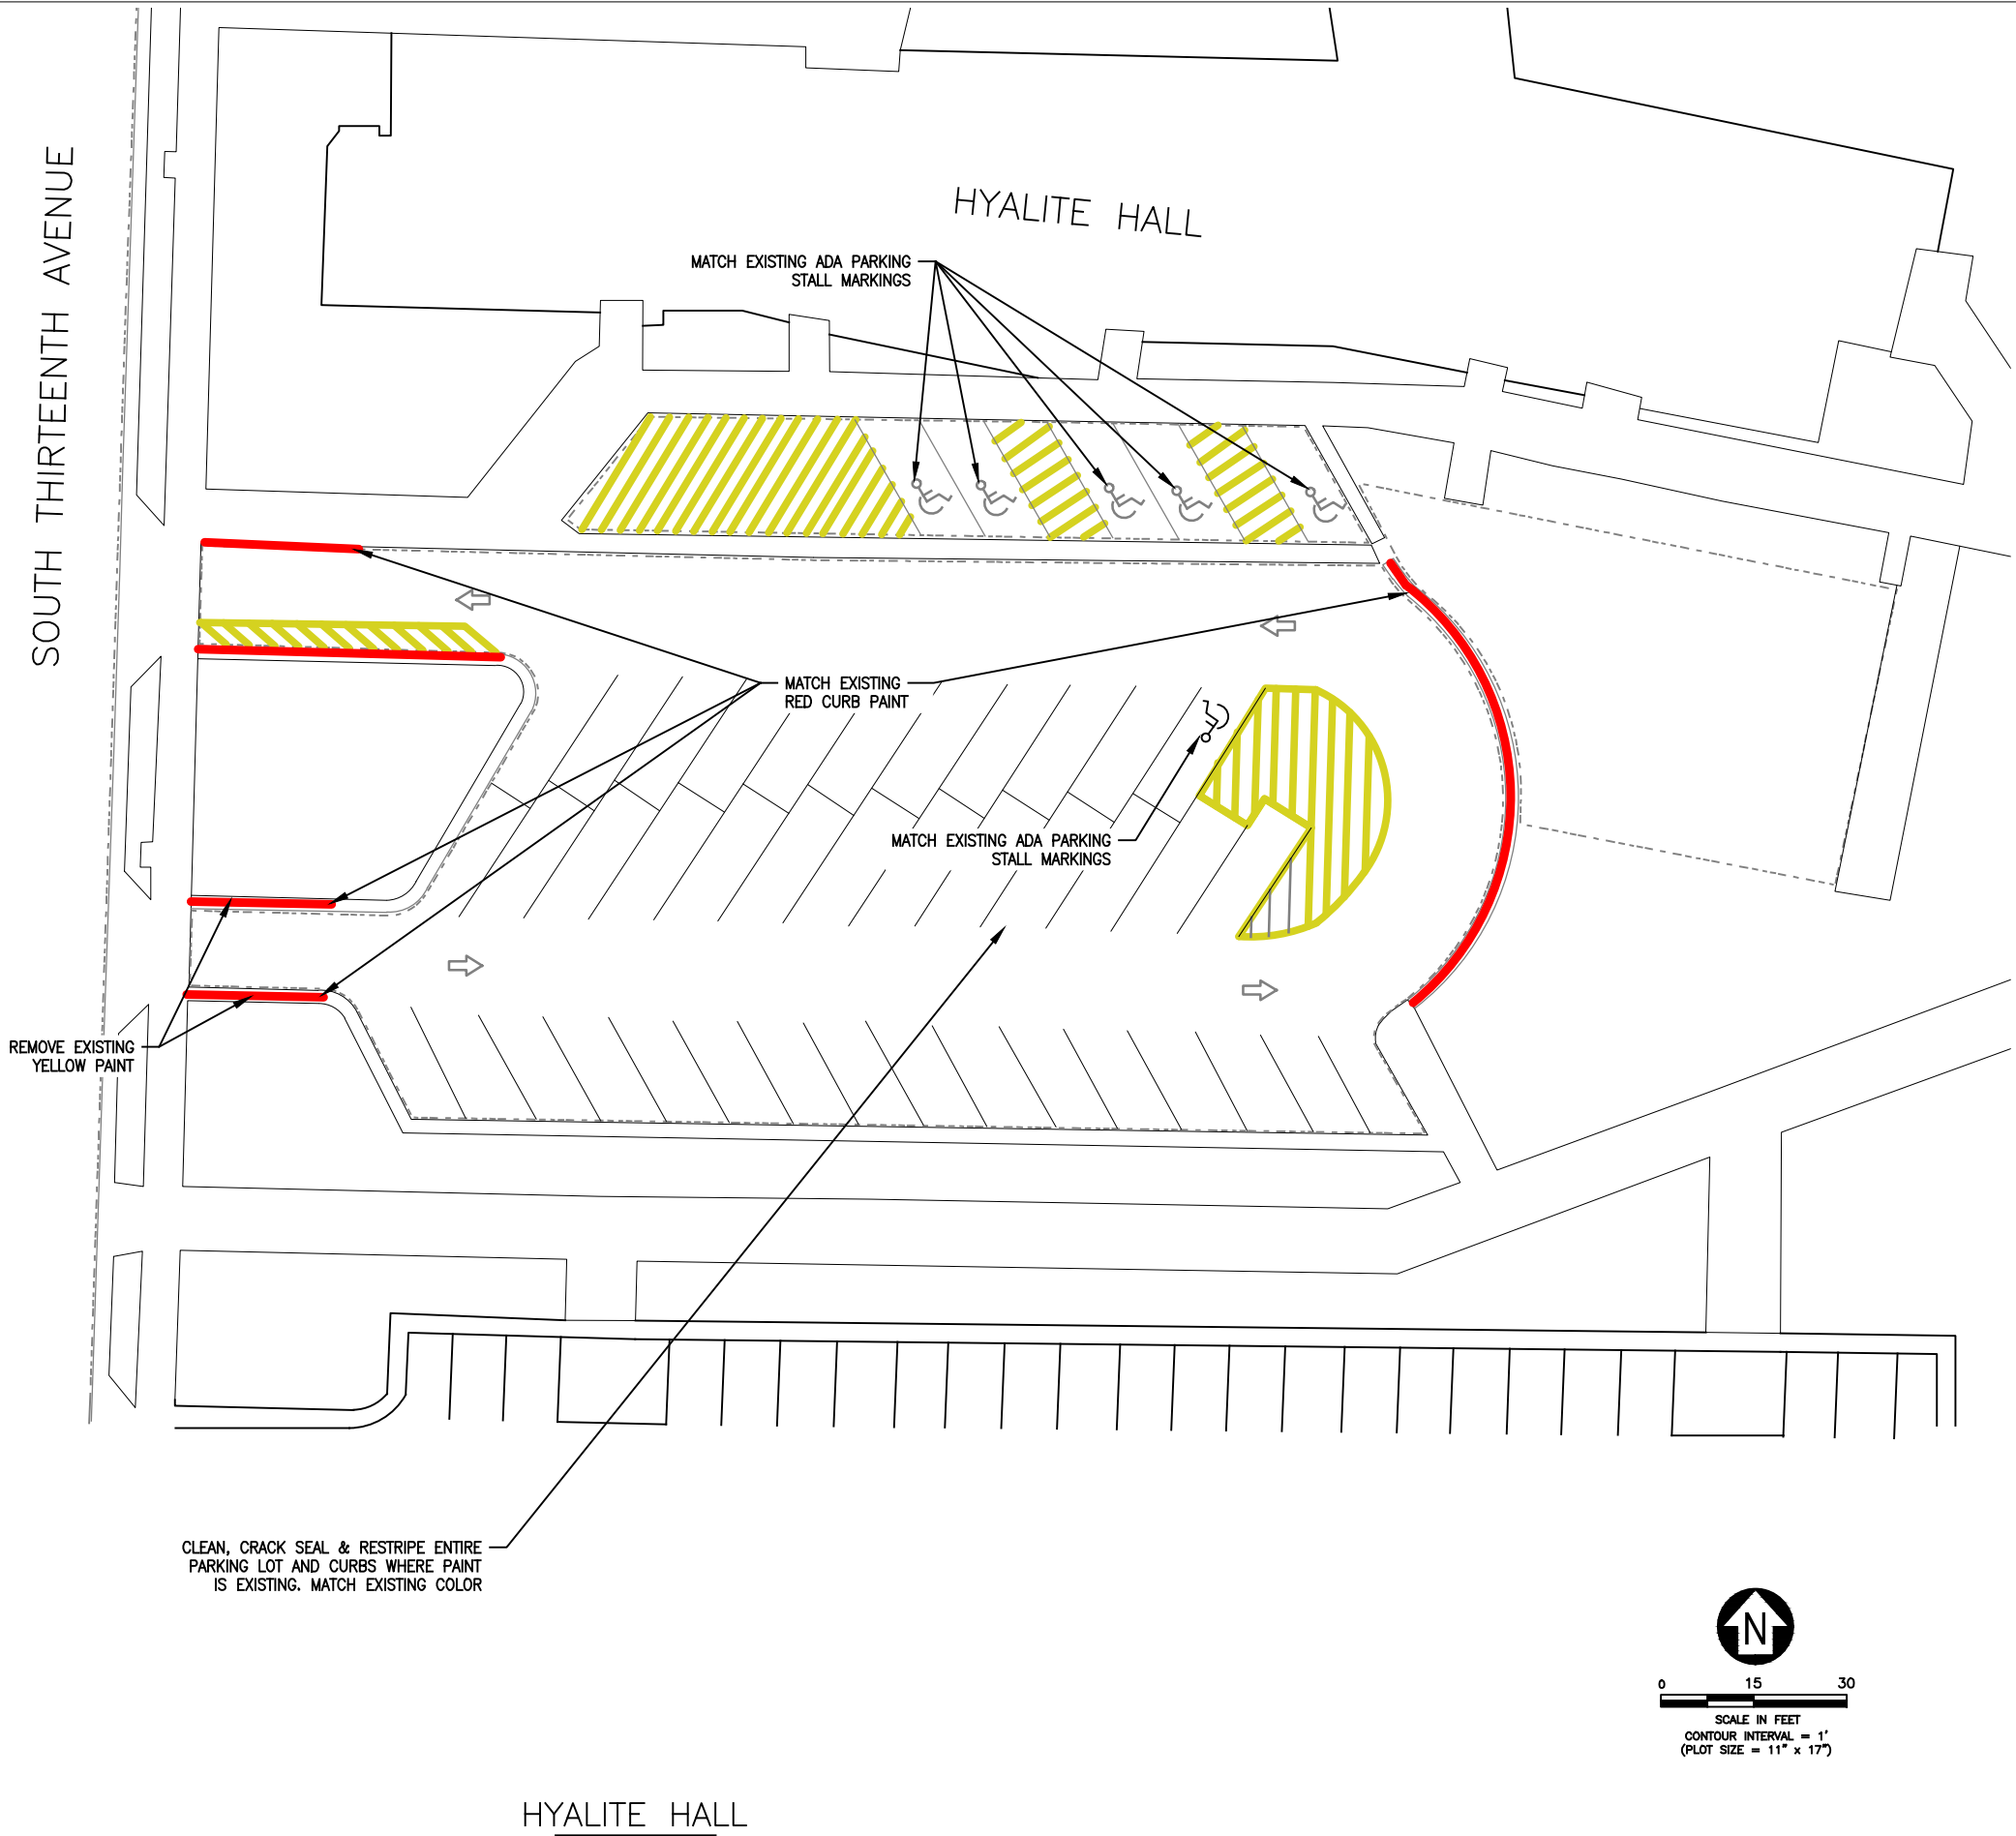



MSU-CPDC

MONTANA STATE UNIVERSITY  
BOZEMAN, MONTANA  
PHONE: 406.994.5413  
FAX: 406.994.5663

PARKING  
MAINTENANCE 2023



DRAWN BY: L. GRAEF  
REVIEWED BY: S. ESLINGER

REV.	DESCRIPTION	DATE

PPA#22-0012

SHEET TITLE  
HYALITE HALL  
LOT 28

SHEET  
CP1-28


DATE  
05-05-23

May 04, 2023 - 9:14pm - MSU Parking\_2023.dwg  
F:\7358-01 MSU Paisley Court Parking Lot Improvements\23122-MSU Parking 2023-1.dwg


MATERIAL QUANTITIES		
MATERIAL	QUANTITY	UNIT
4" PAINT STRIPING	120	LF
NO PARKING HATCHED DESIGNATION	165	SF
YELLOW CURB PAINT	284	LF
ARROWS/MISC PAVEMENT MARKING	3	EA
LOT AREA	4,874	SF

MAINTENANCE HISTORY	
YEAR	MAINTENANCE PERFORMED
2022	CLEANED, CRACK SEALED, AND RESTRIPED PARKING LOT. NEW ADDITION OF "NO PARKING" PAINT AT EACH ROW. CURBS PAINTED YELLOW.

EENTH AVENUE

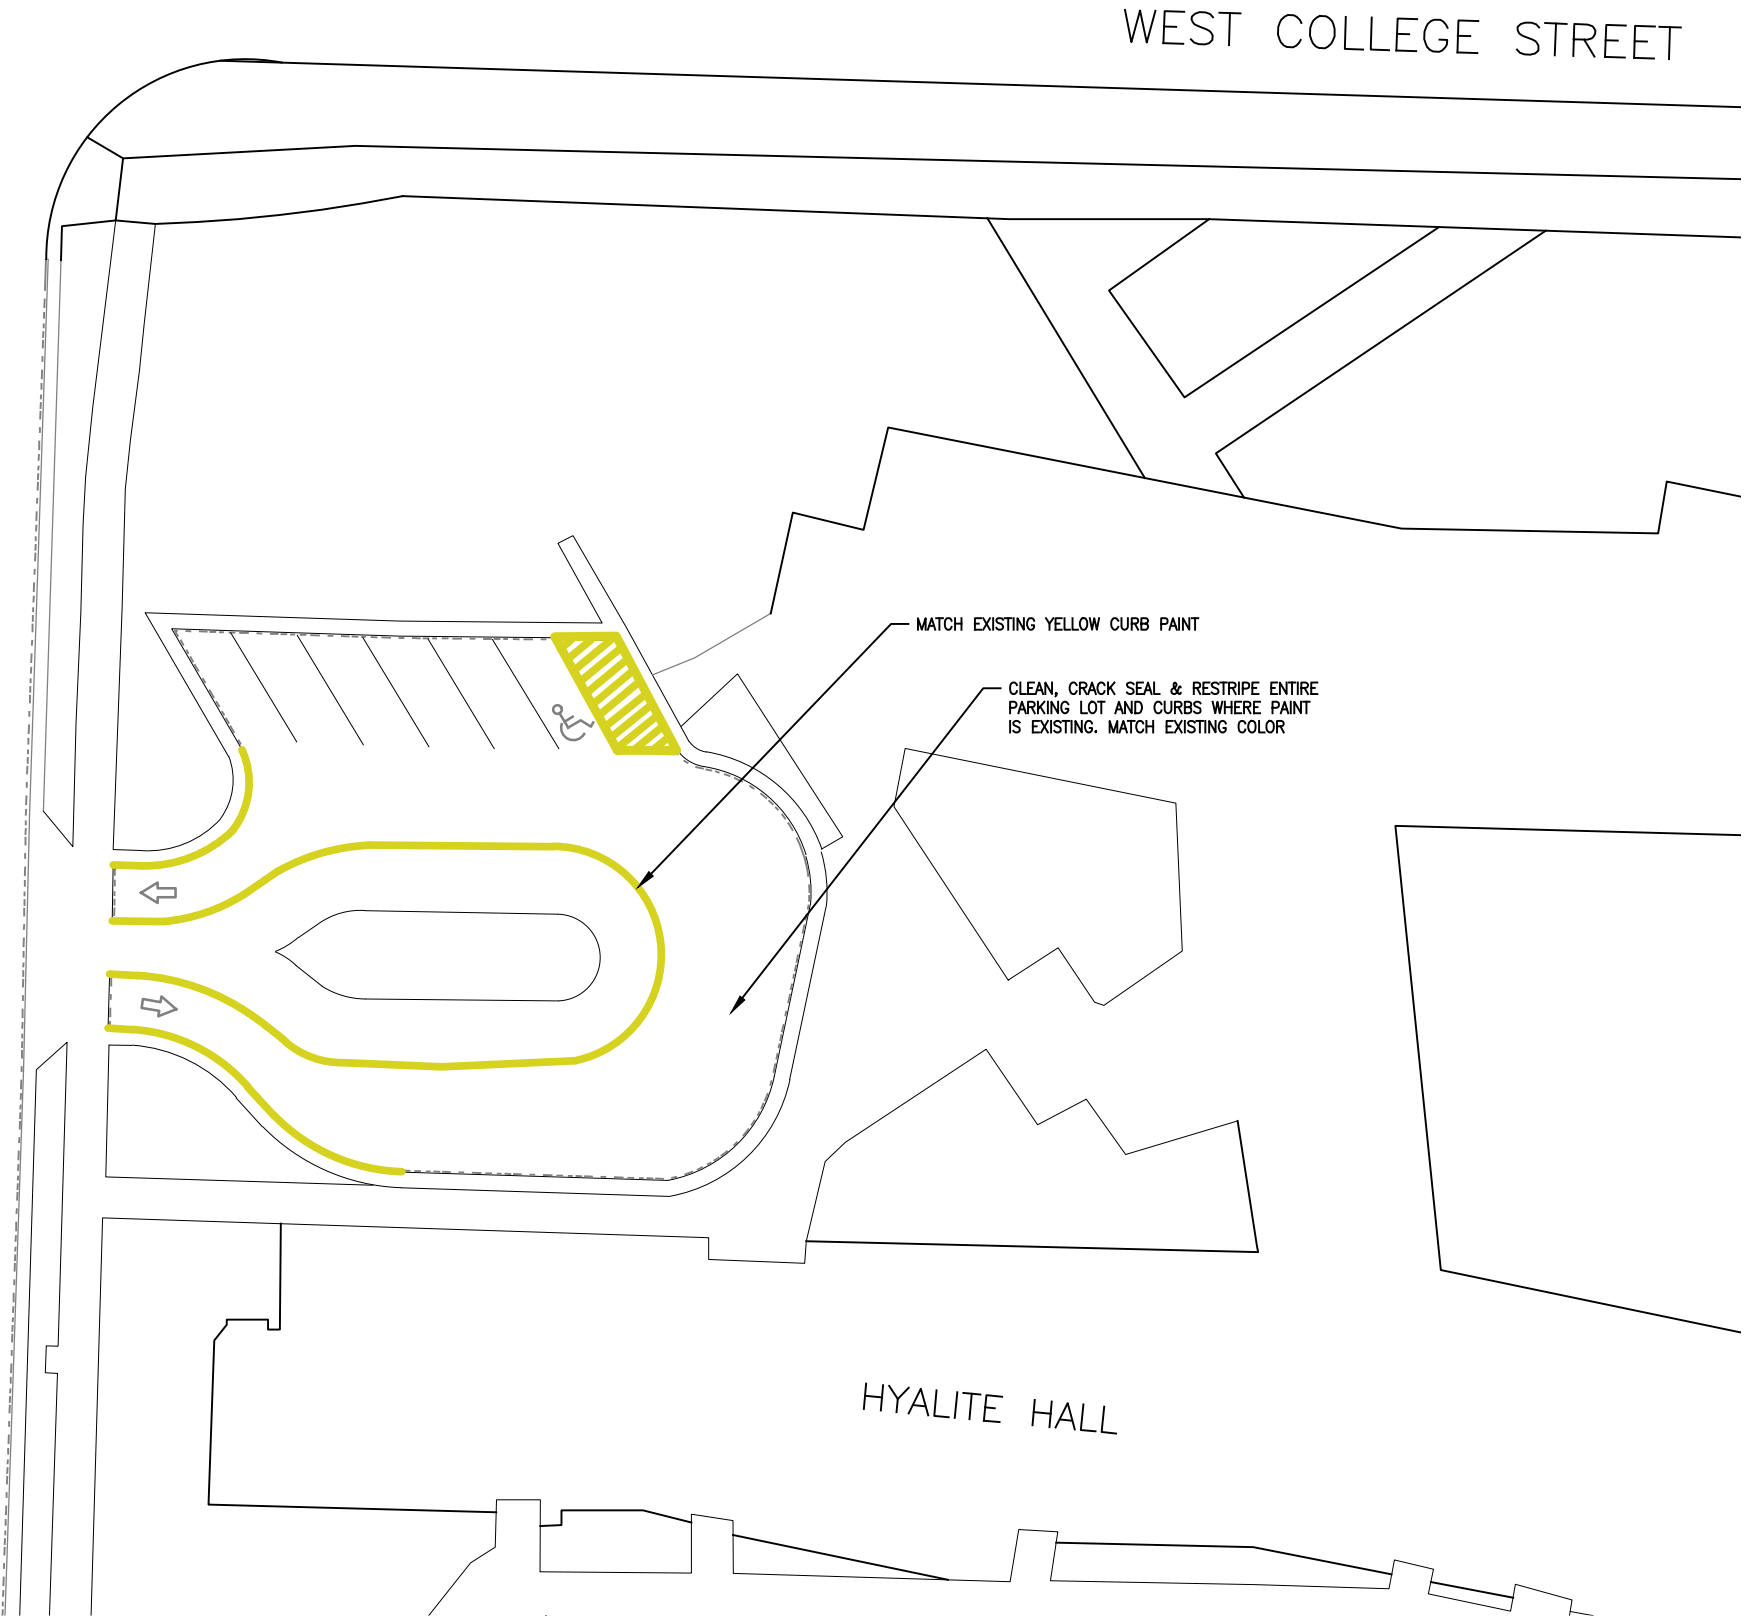

S. 13TH-HYALITE HALL DROP OFF LOOP

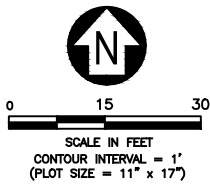



MSU-CPDC

MONTANA STATE UNIVERSITY  
BOZEMAN, MONTANA  
PHONE: 406.994.5413  
FAX: 406.994.5665

PARKING  
MAINTENANCE 2023



DRAWN BY: L. GRAEF  
REVIEWED BY: S. ESLINGER

REV.	DESCRIPTION	DATE

PPA#22-0012

SHEET TITLE  
S.  
13TH-HYALITE  
HALL DROP  
OFF LOOP



SHEET  
CP1-29

DATE  
05-05-23



May 04, 2023 - 9:14pm - MSU Parking\_2023.dwg  
F:\358-01 MSU Paisley Court Parking Lot Improvements\23122-MSU Parking 2023-1.dwg

MATERIAL QUANTITIES		
MATERIAL	QUANTITY	UNIT
4" PAINT STRIPING	0	LF
BLUE CURB PAINT	40	LF
ARROWS/MISC PAVEMENT MARKING	0	EA
LOT AREA	—	SF

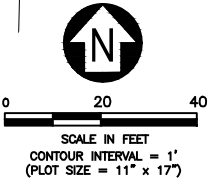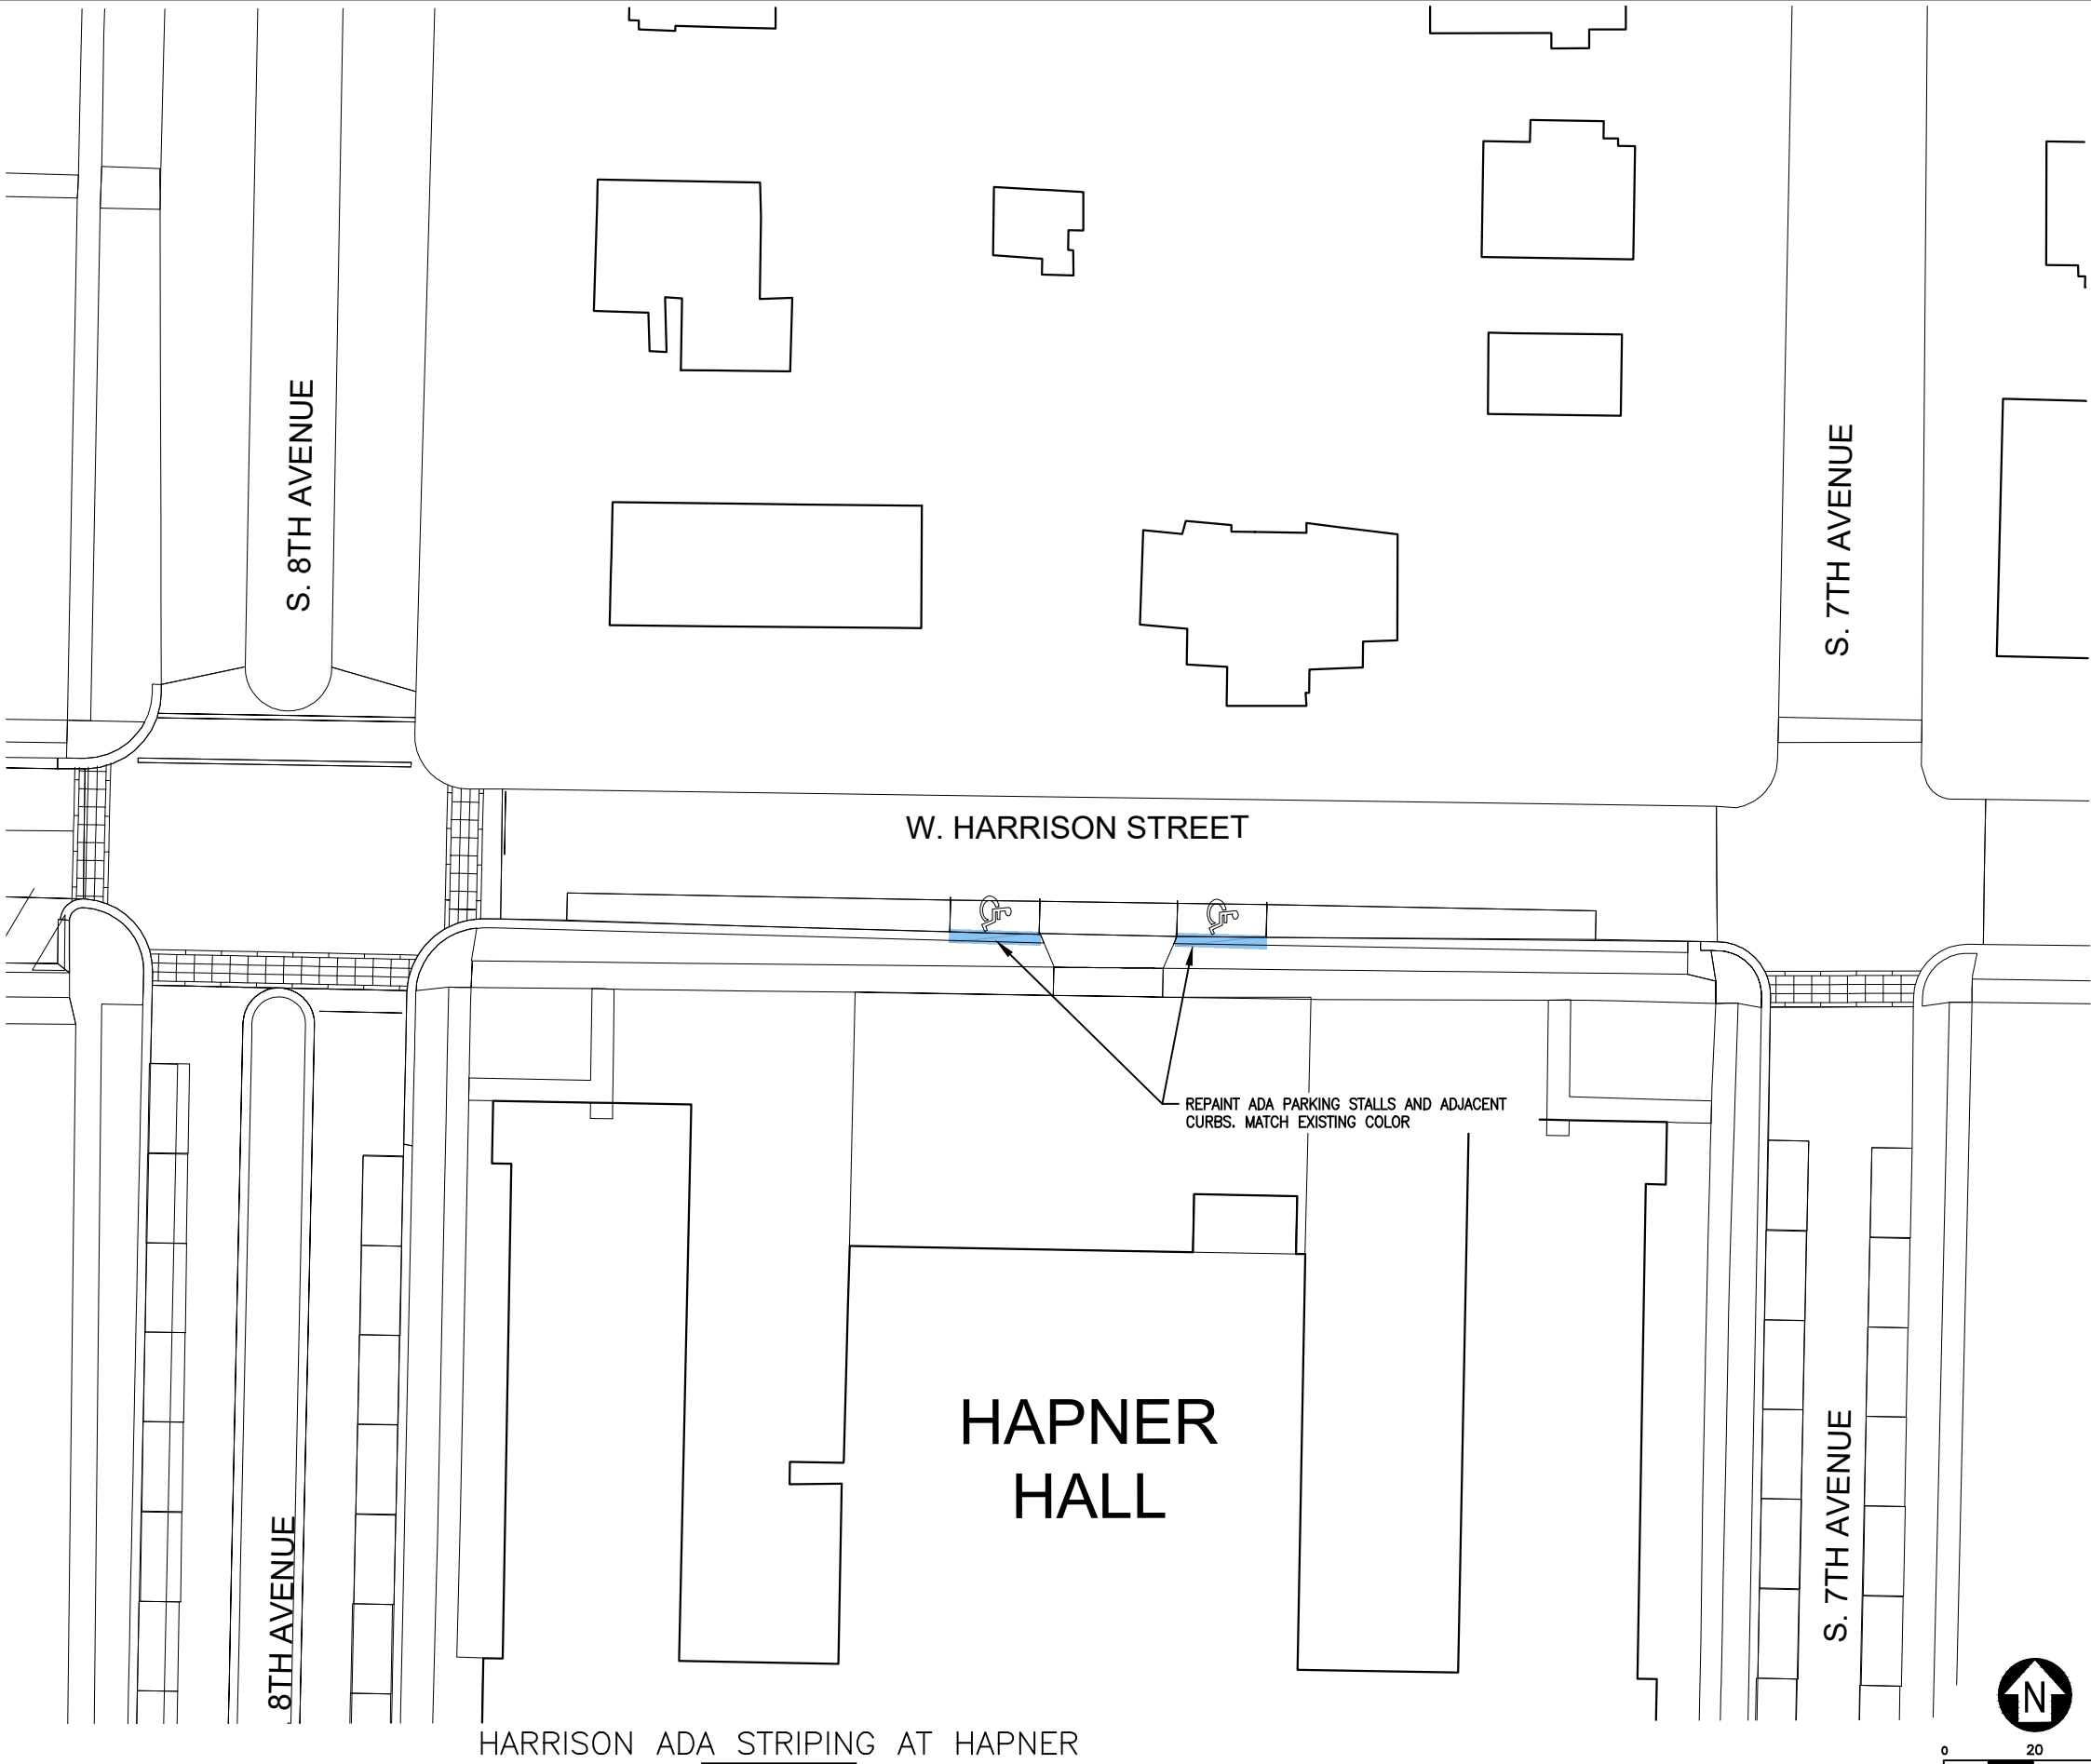

MSU-CPDC

MONTANA STATE  
UNIVERSITY  
BOZEMAN, MONTANA  
PHONE: 406.994.5413  
FAX: 406.994.5665

PARKING  
MAINTENANCE 2023



DRAWN BY: L. GRAEF		
REVIEWED BY: S. ESLINGER		
REV.	DESCRIPTION	DATE

PPA#22-0012

SHEET TITLE

HARRISON  
ADA  
STRIPING AT  
HAPNER

SHEET


CP1-30

DATE  
05-05-23

May 04, 2023 - 9:14pm - MSU Parking\_2023.dwg  
F:\7358\01 MSU Paisley Court Parking Lot Improvements\23122-MSU Parking 2023-1.dwg

MATERIAL QUANTITIES		
MATERIAL	QUANTITY	UNIT
4" PAINT STRIPING	1,200	LF
YELLOW CURB PAINT	798	LF
CURB PAINT REMOVAL	798	LF
NO PARKING HATCHED DESIGNATION	1,077	SF
LOT AREA	23,021	SF

MAINTENANCE HISTORY	
YEAR	MAINTENANCE PERFORMED
2022	REPAINT CURB AND RESTRIPE ADA STALLS

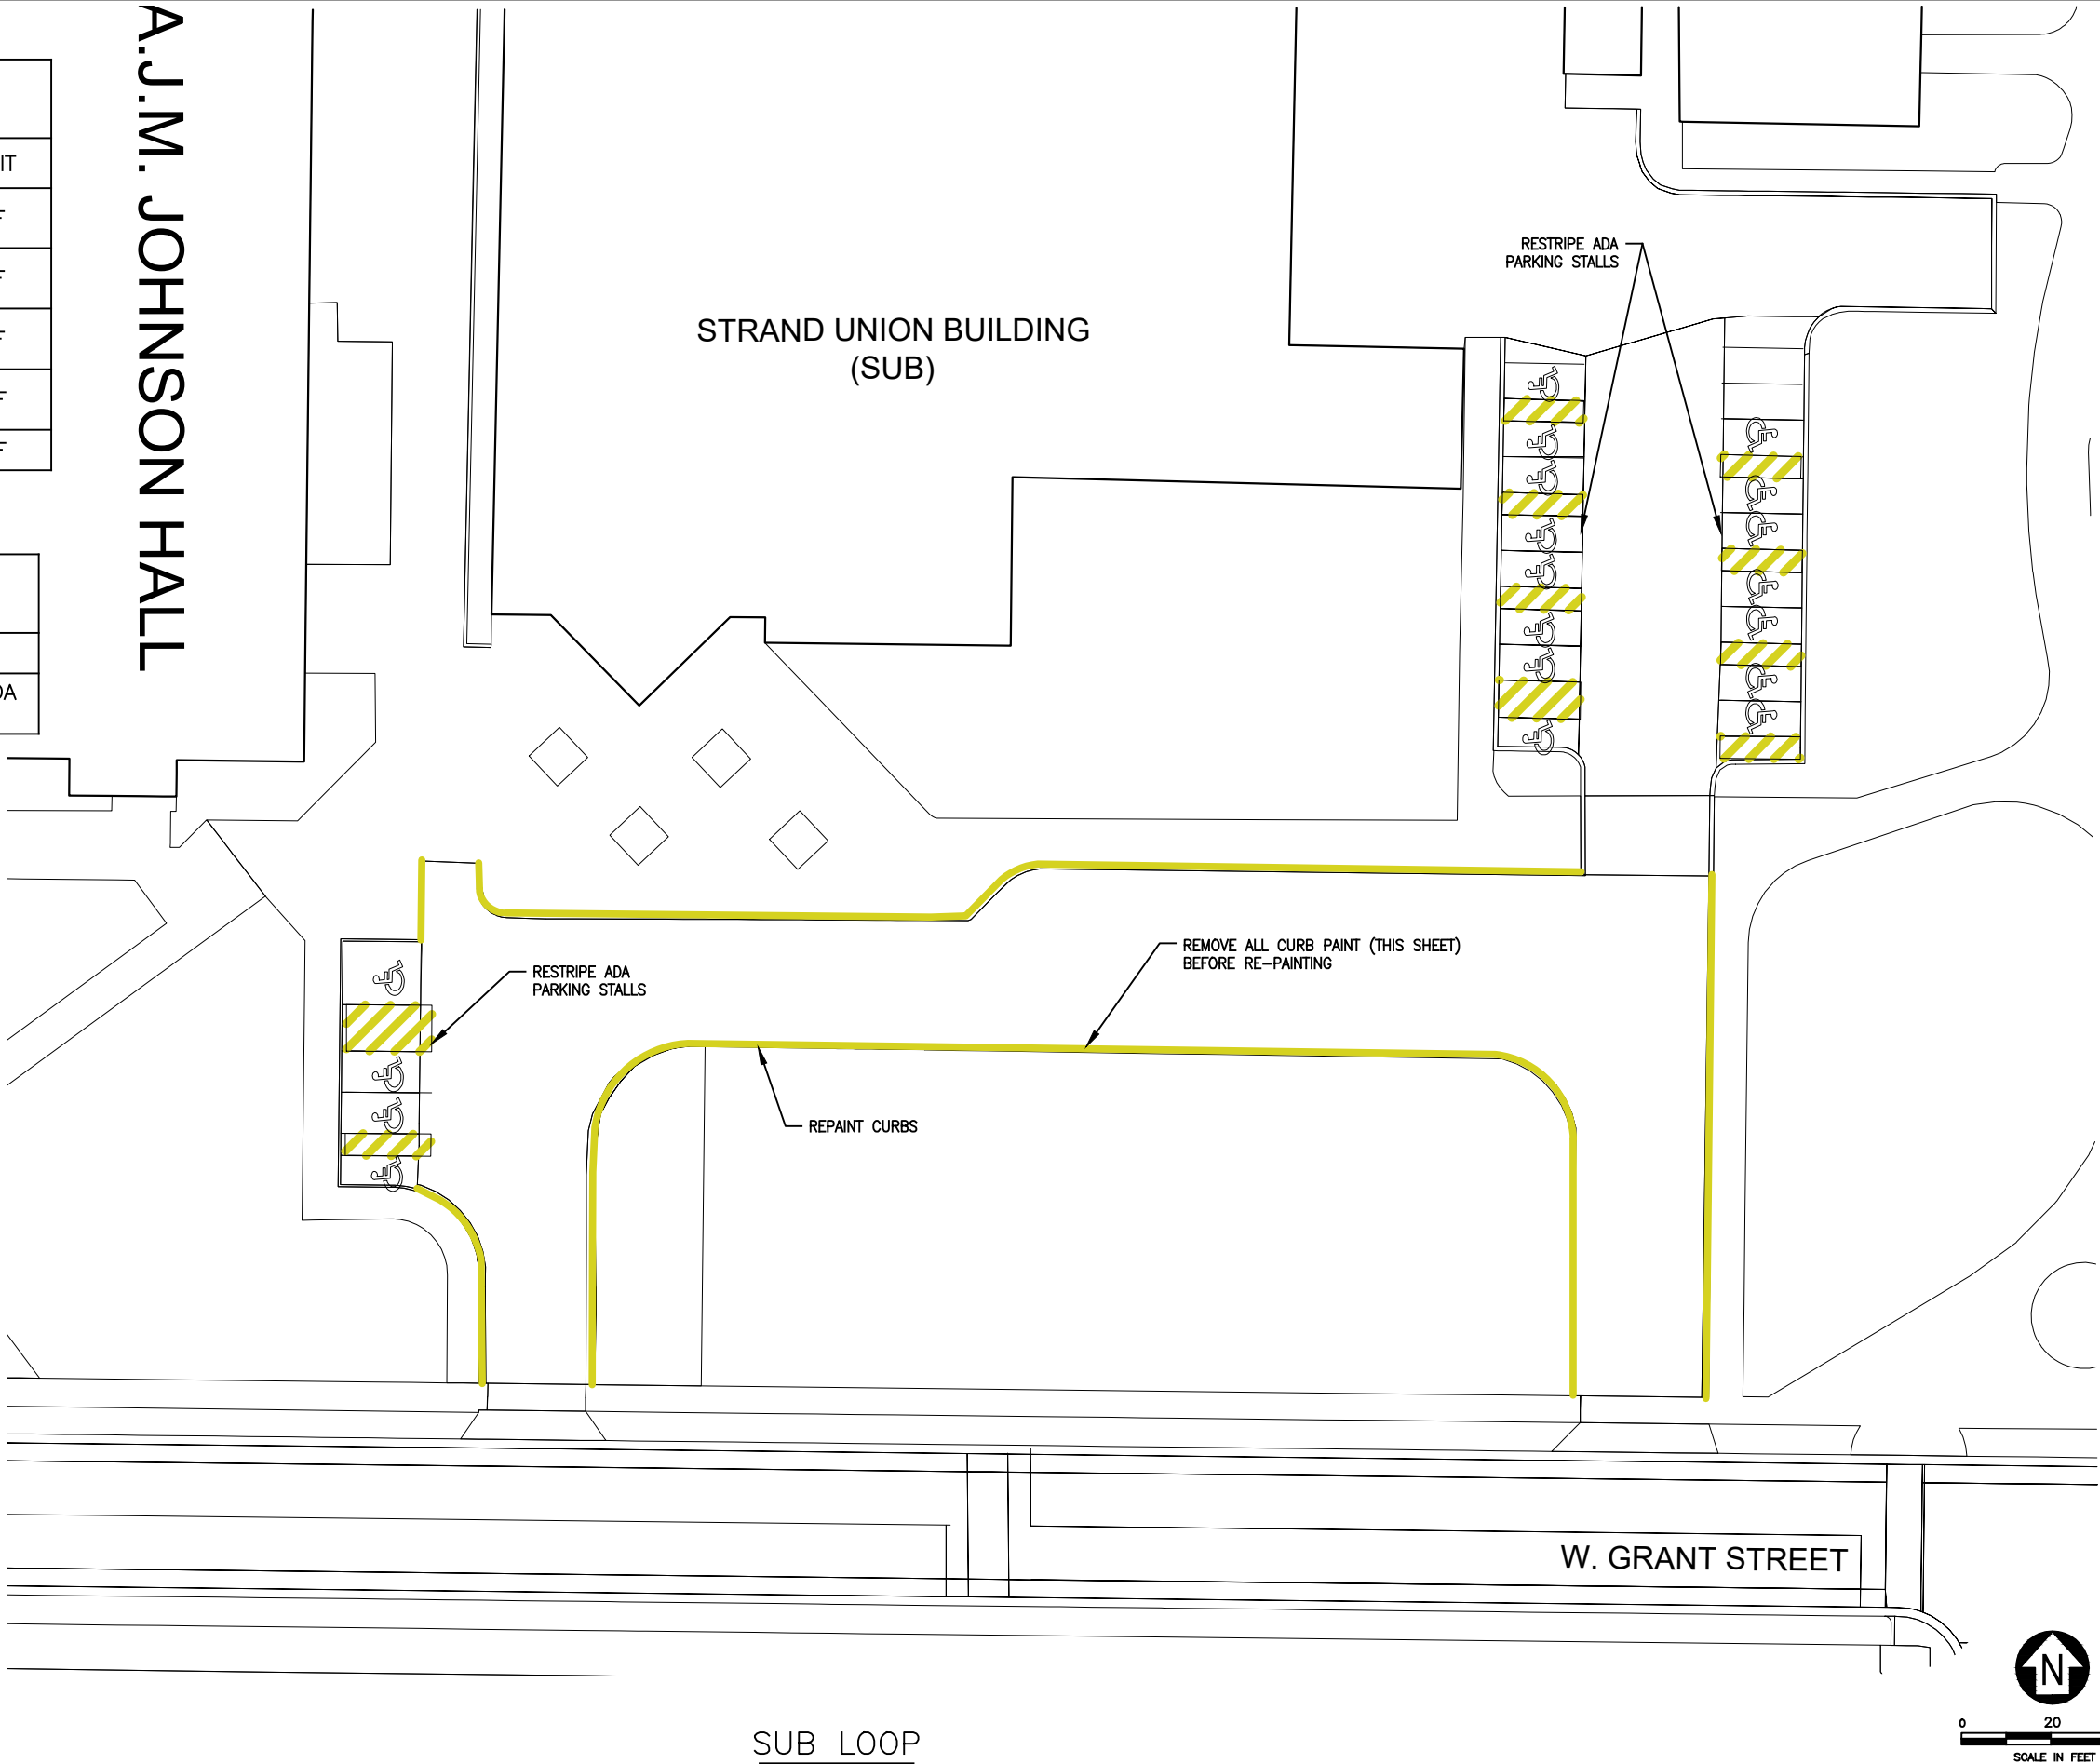

MSU-CPDC  
MONTANA STATE UNIVERSITY  
BOZEMAN, MONTANA  
PHONE: 406.994.5413  
FAX: 406.994.5663

# PARKING MAINTENANCE 2023



DRAWN BY: L. GRAEF		
REVIEWED BY: S. ESLINGER		
REV.	DESCRIPTION	DATE

PPA#22-0012



SHEET TITLE  
SUB LOOP

SHEET  
CP1-31

DATE  
05-05-23

MATERIAL QUANTITIES		
MATERIAL	QUANTITY	UNIT
RED CURB PAINT	80	LF
YELLOW CURB PAINT	289	EA
CROSSWALKS	1	EA
LOT AREA	39,233	SF

MAINTENANCE HISTORY	
YEAR	MAINTENANCE PERFORMED
2022	CLEANED, CRACK SEALED, AND RESTRIPED PARKING LOT. NEW ADDITION OF "NO PARKING" PAINT AT EACH ROW. CURBS PAINTED YELLOW.

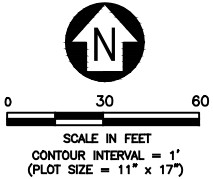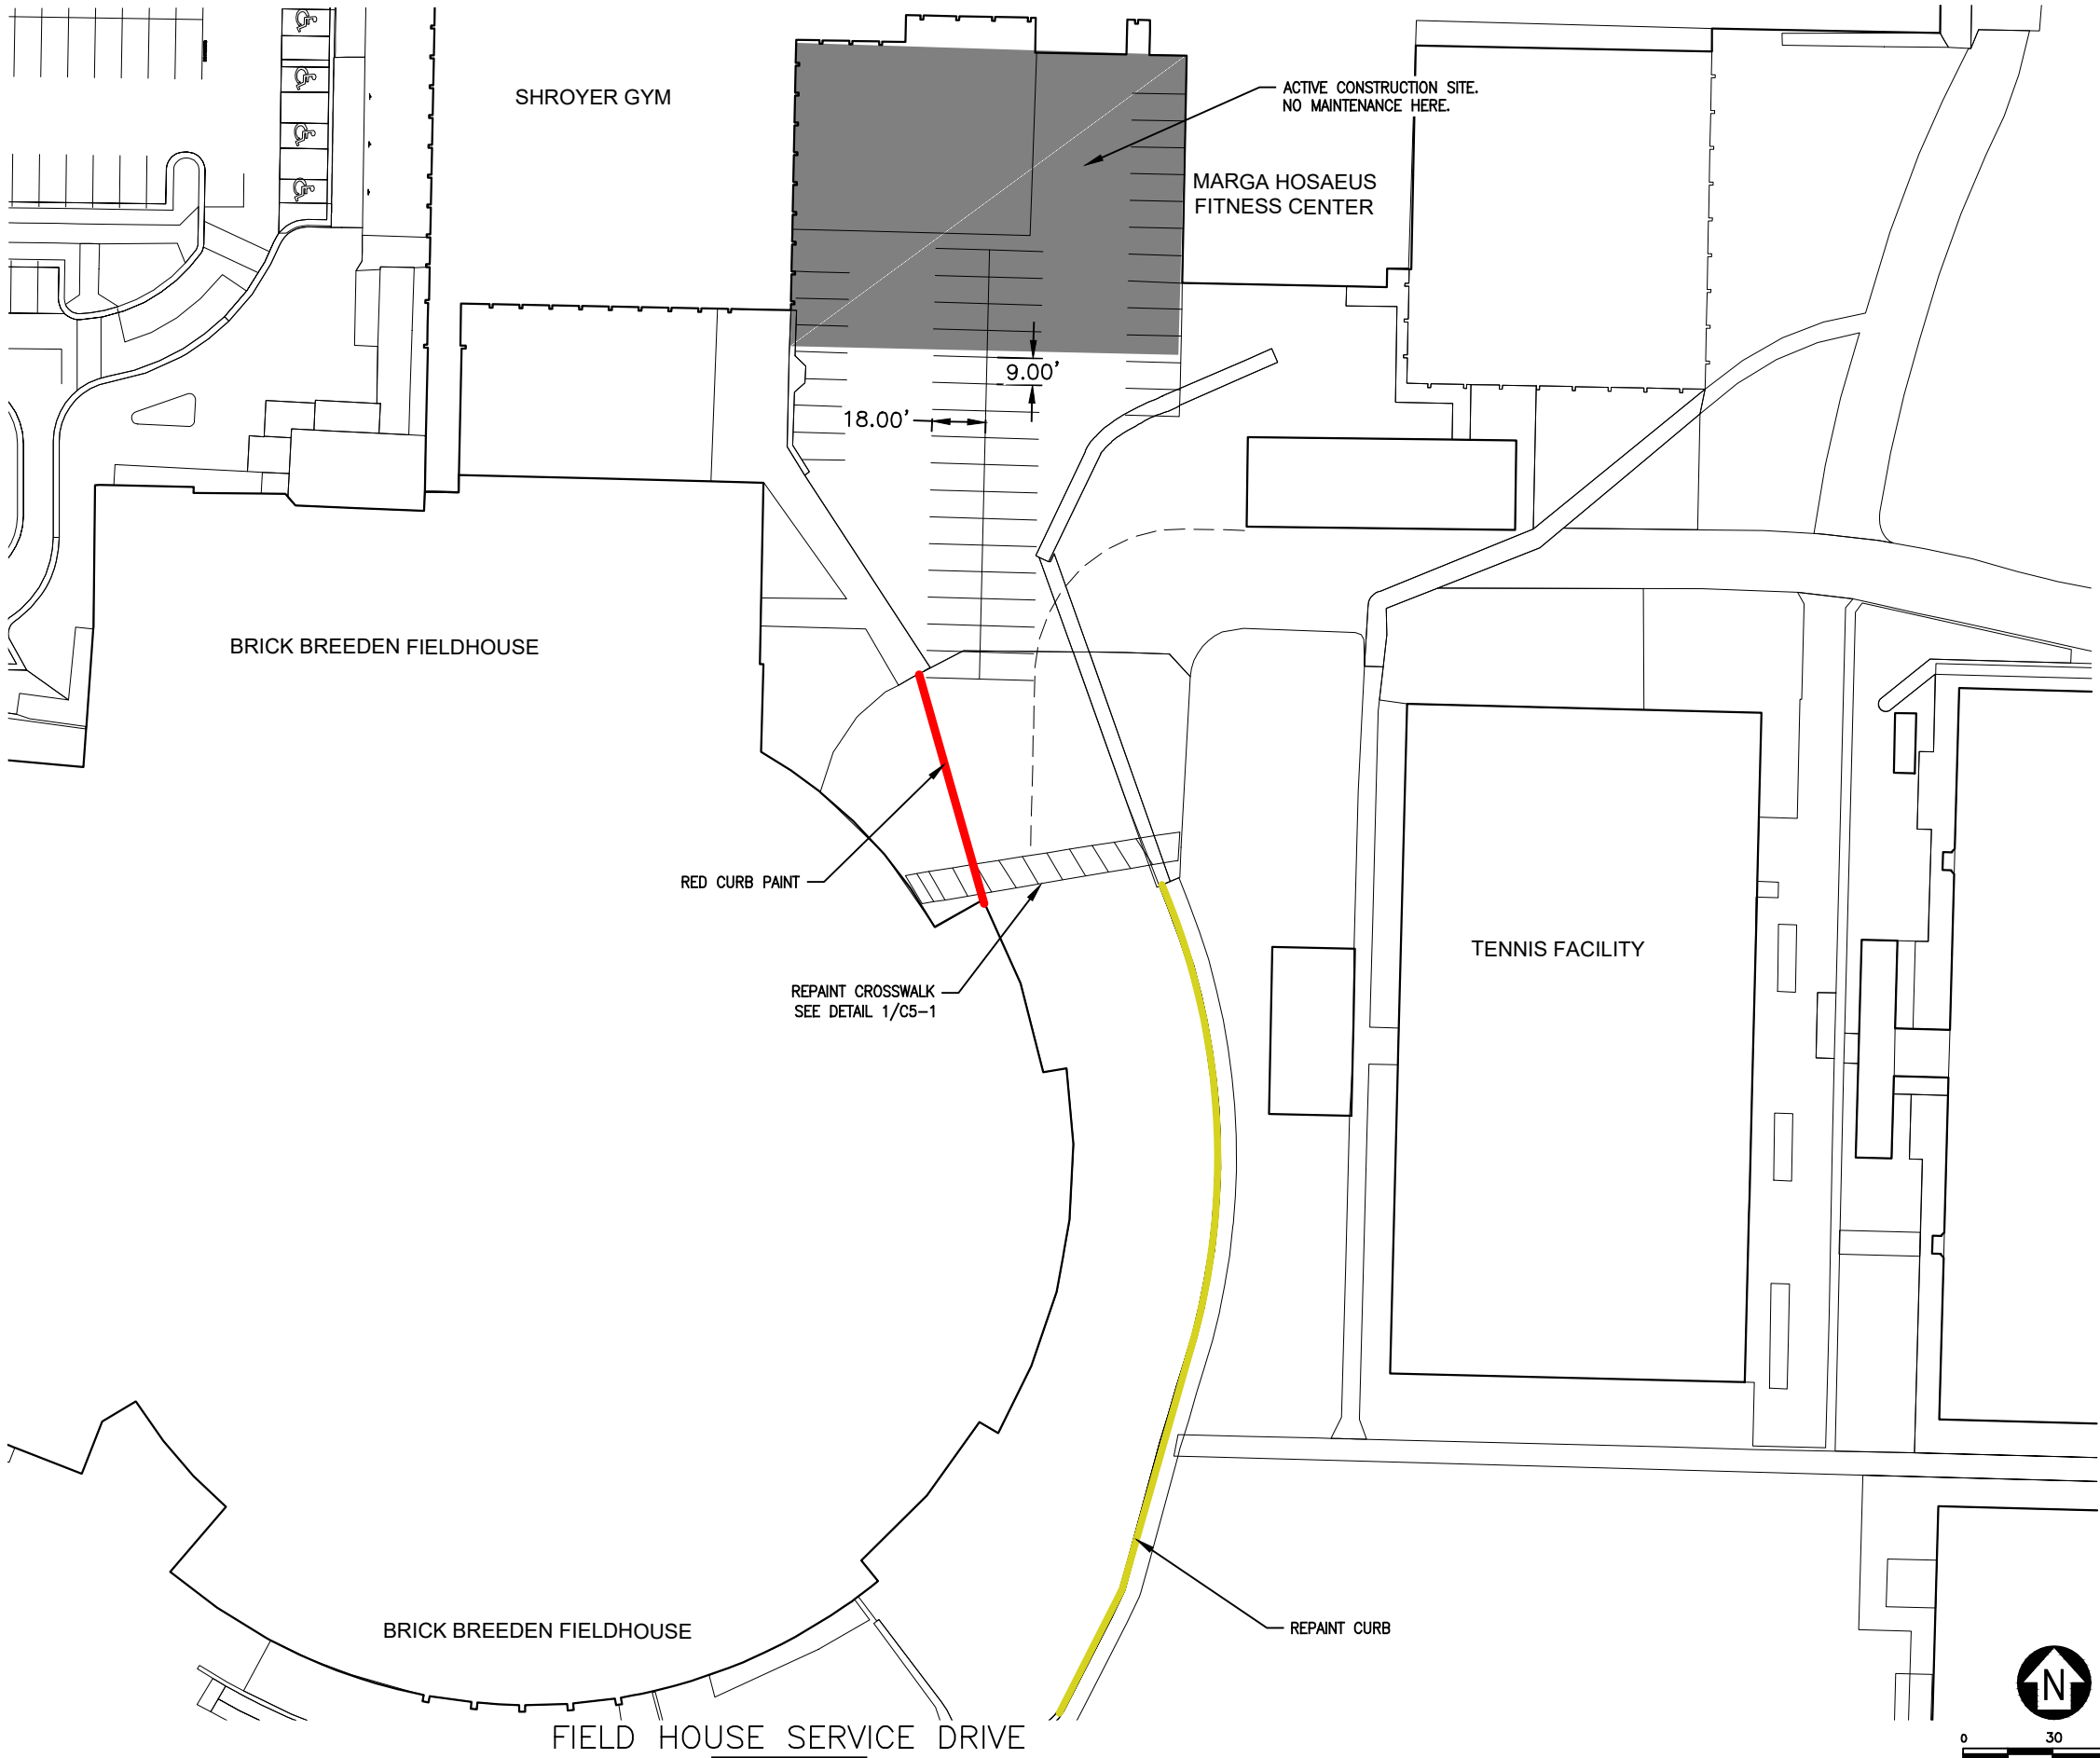

May 04, 2023 - 9:14pm - MSU Parking\_2023.dwg  
F:\758601 MSU Paisley Court Parking Lot Improvements\23122-MSU Parking\_2023-1.dwg

MSU-CPDC

MONTANA STATE UNIVERSITY  
BOZEMAN, MONTANA  
PHONE: 406.994.5413  
FAX: 406.994.5663

PARKING  
MAINTENANCE 2023

DRAWN BY: L. GRAEF  
REVIEWED BY: S. ESLINGER

REV.	DESCRIPTION	DATE

PPA#22-0012

SHEET TITLE  
FIELD HOUSE  
SERVICE  
DRIVE



SHEET  
**CP1-32**

DATE  
05-05-23

May 04, 2023 - 9:14pm - MSU Parking\_2023.dwg  
F:\358.01 MSU Paisley Court Parking Lot Improvements\3122-MSU Parking\_2023-1.dwg

MATERIAL QUANTITIES		
MATERIAL	QUANTITY	UNIT
4" PAINT STRIPING	300	LF
YELLOW CURB PAINT	296	LF
RED CURB PAINT	781	LF
NO PARKING HATCHED DESIGNATION	411	SF
CROSSWALKS	4	EA
LOT AREA	—	SF

MAINTENANCE HISTORY	
YEAR	MAINTENANCE PERFORMED
2022	REPAINTED CURB. CLEANED, CRACK SEALED & RESTRIPED EXISTING PAVEMENT

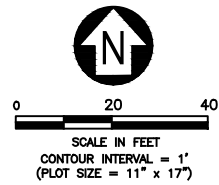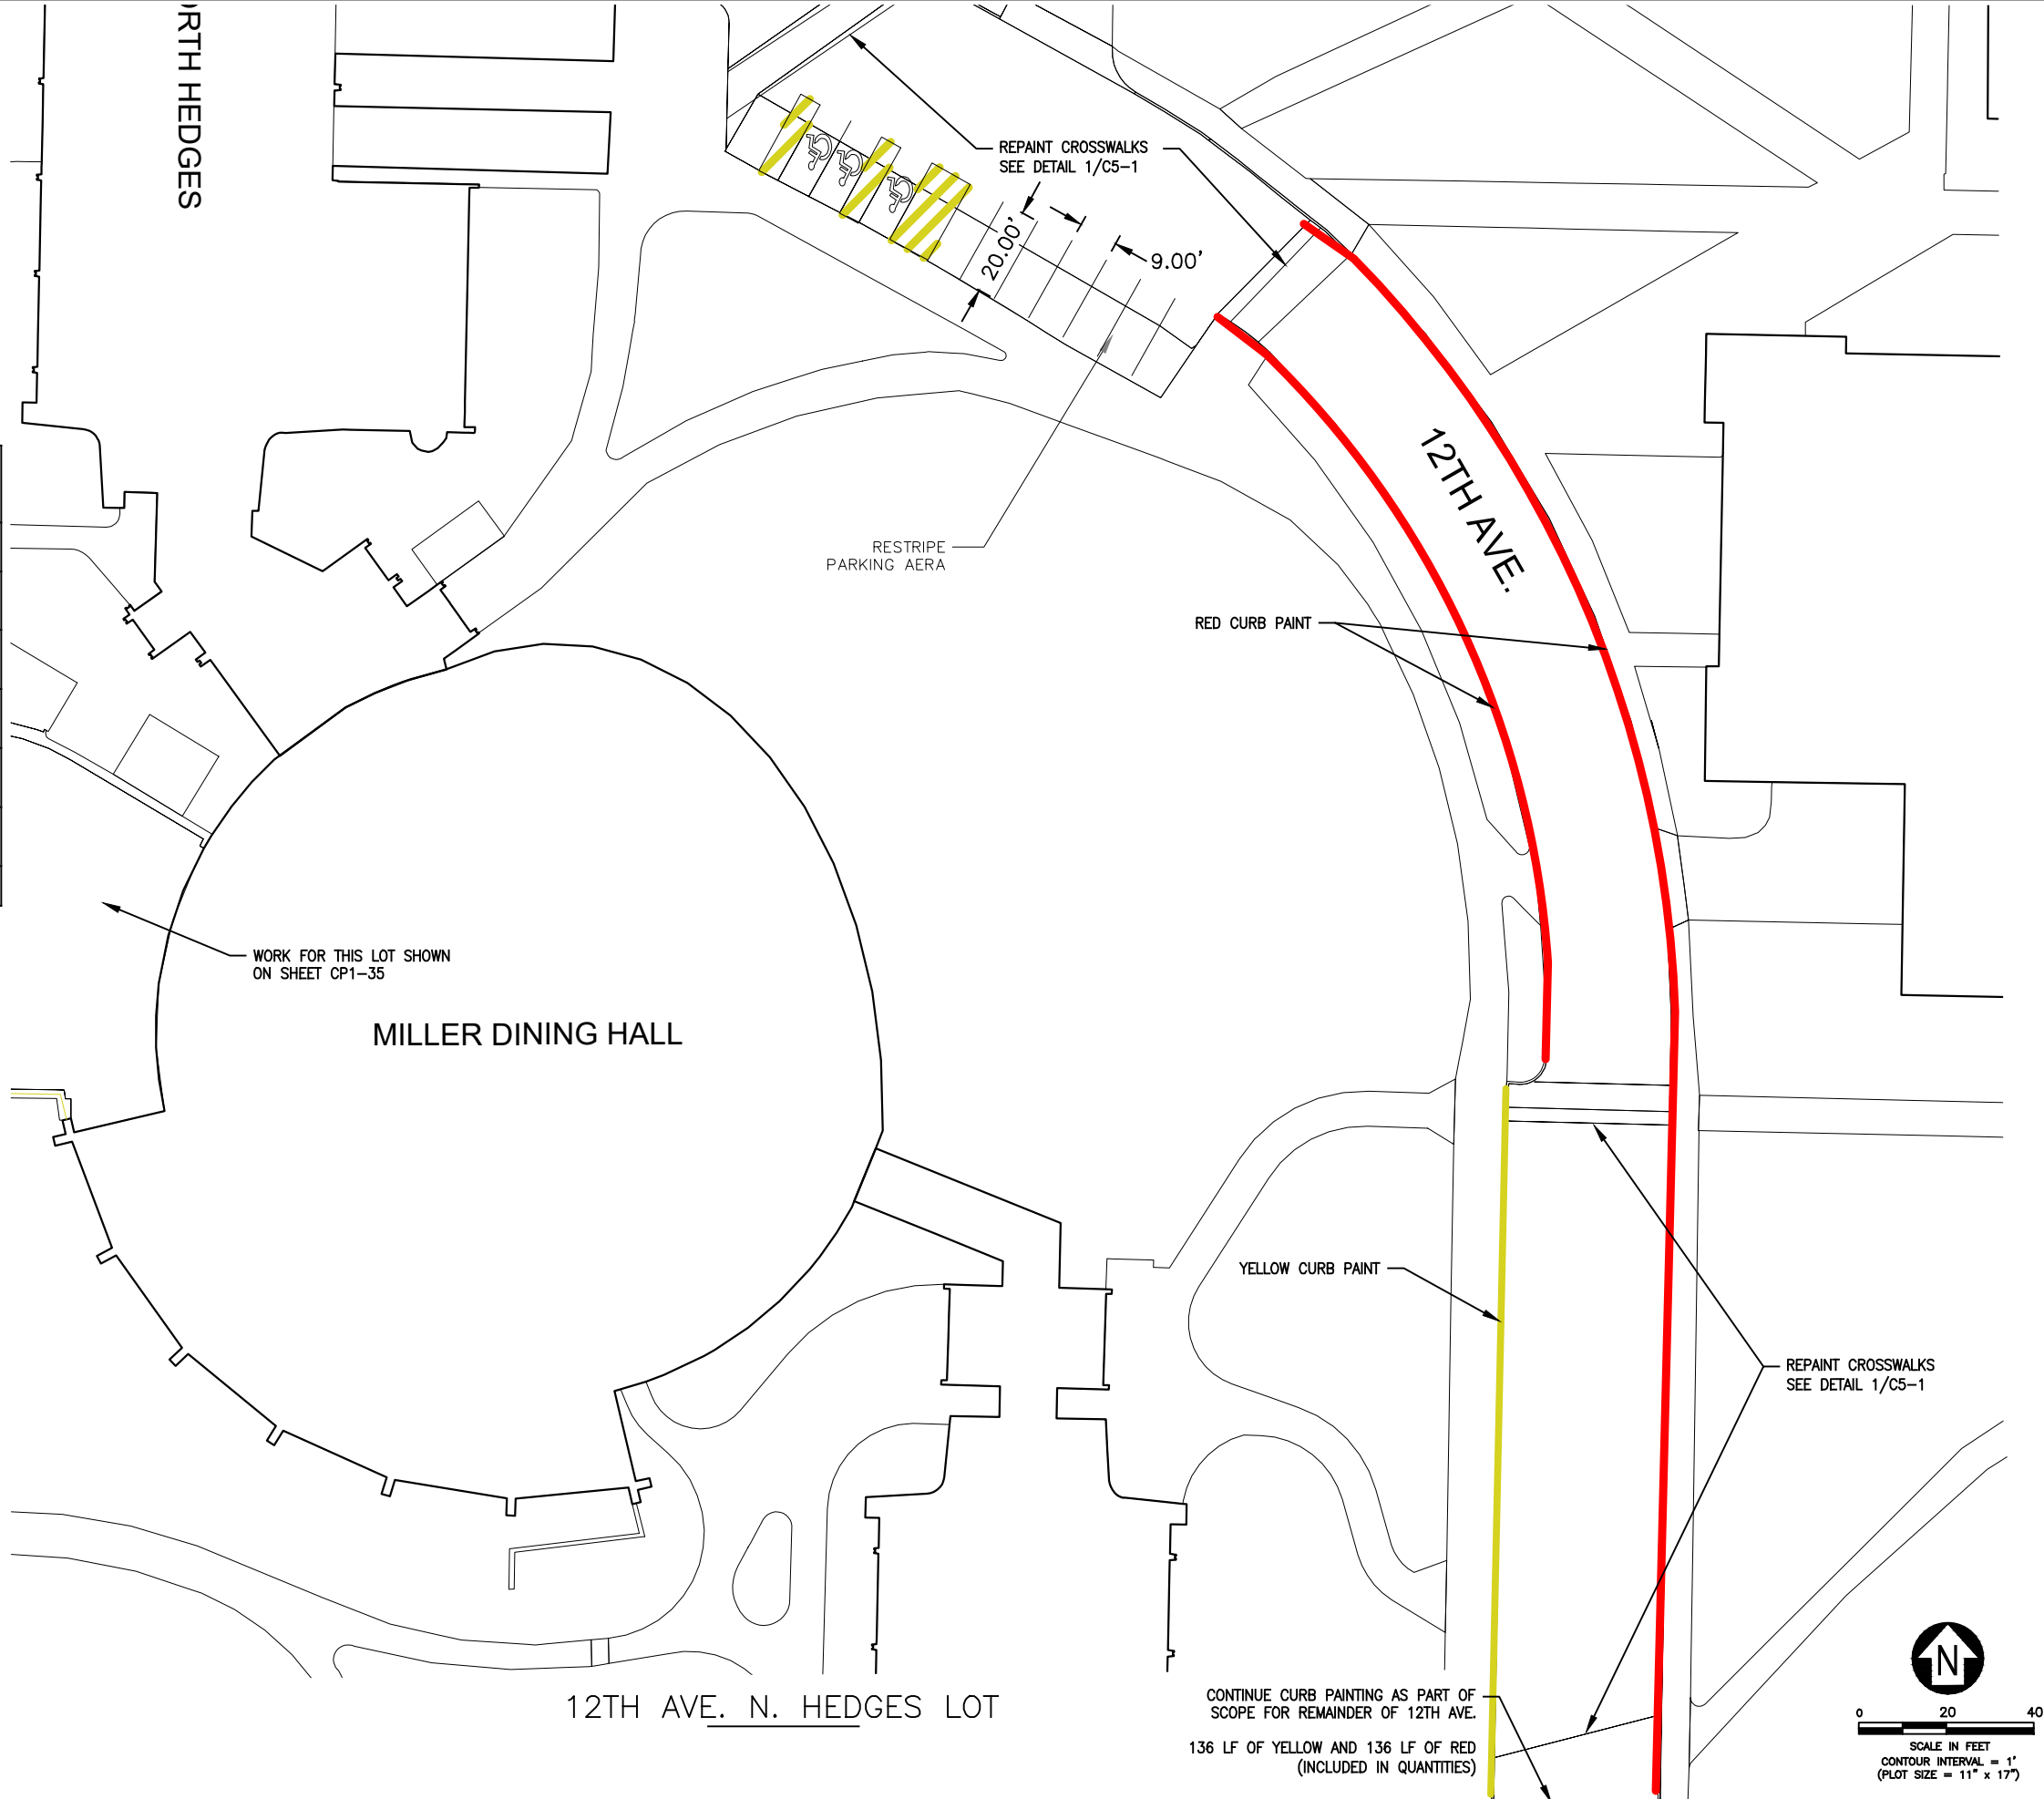

MONTANA STATE UNIVERSITY

MSU-CPDC

MONTANA STATE UNIVERSITY  
BOZEMAN, MONTANA  
PHONE: 406.994.5413  
FAX: 406.994.5663

PARKING  
MAINTENANCE 2023

D & D

DRAWN BY: L. GRAEF  
REVIEWED BY: S. ESLINGER

REV.	DESCRIPTION	DATE

PPA#22-0012

SHEET TITLE

12TH AVE. N. HEDGES LOT

SHEET


CP1-33

DATE

05-05-23

MATERIAL QUANTITIES		
MATERIAL	QUANTITY	UNIT
4" PAINT STRIPING	229	LF
YELLOW CURB PAINT	52	LF
RED CURB PAINT	526	LF
NO PARKING HATCHED DESIGNATION	358	SF
CROSSWALK	2	EA
LOT AREA	6,658	SF

MAINTENANCE HISTORY	
YEAR	MAINTENANCE PERFORMED
2022	CLEANED, CRACK SEALED, AND RESTRIPED PARKING LOT. CROSSWALKS PAINTED

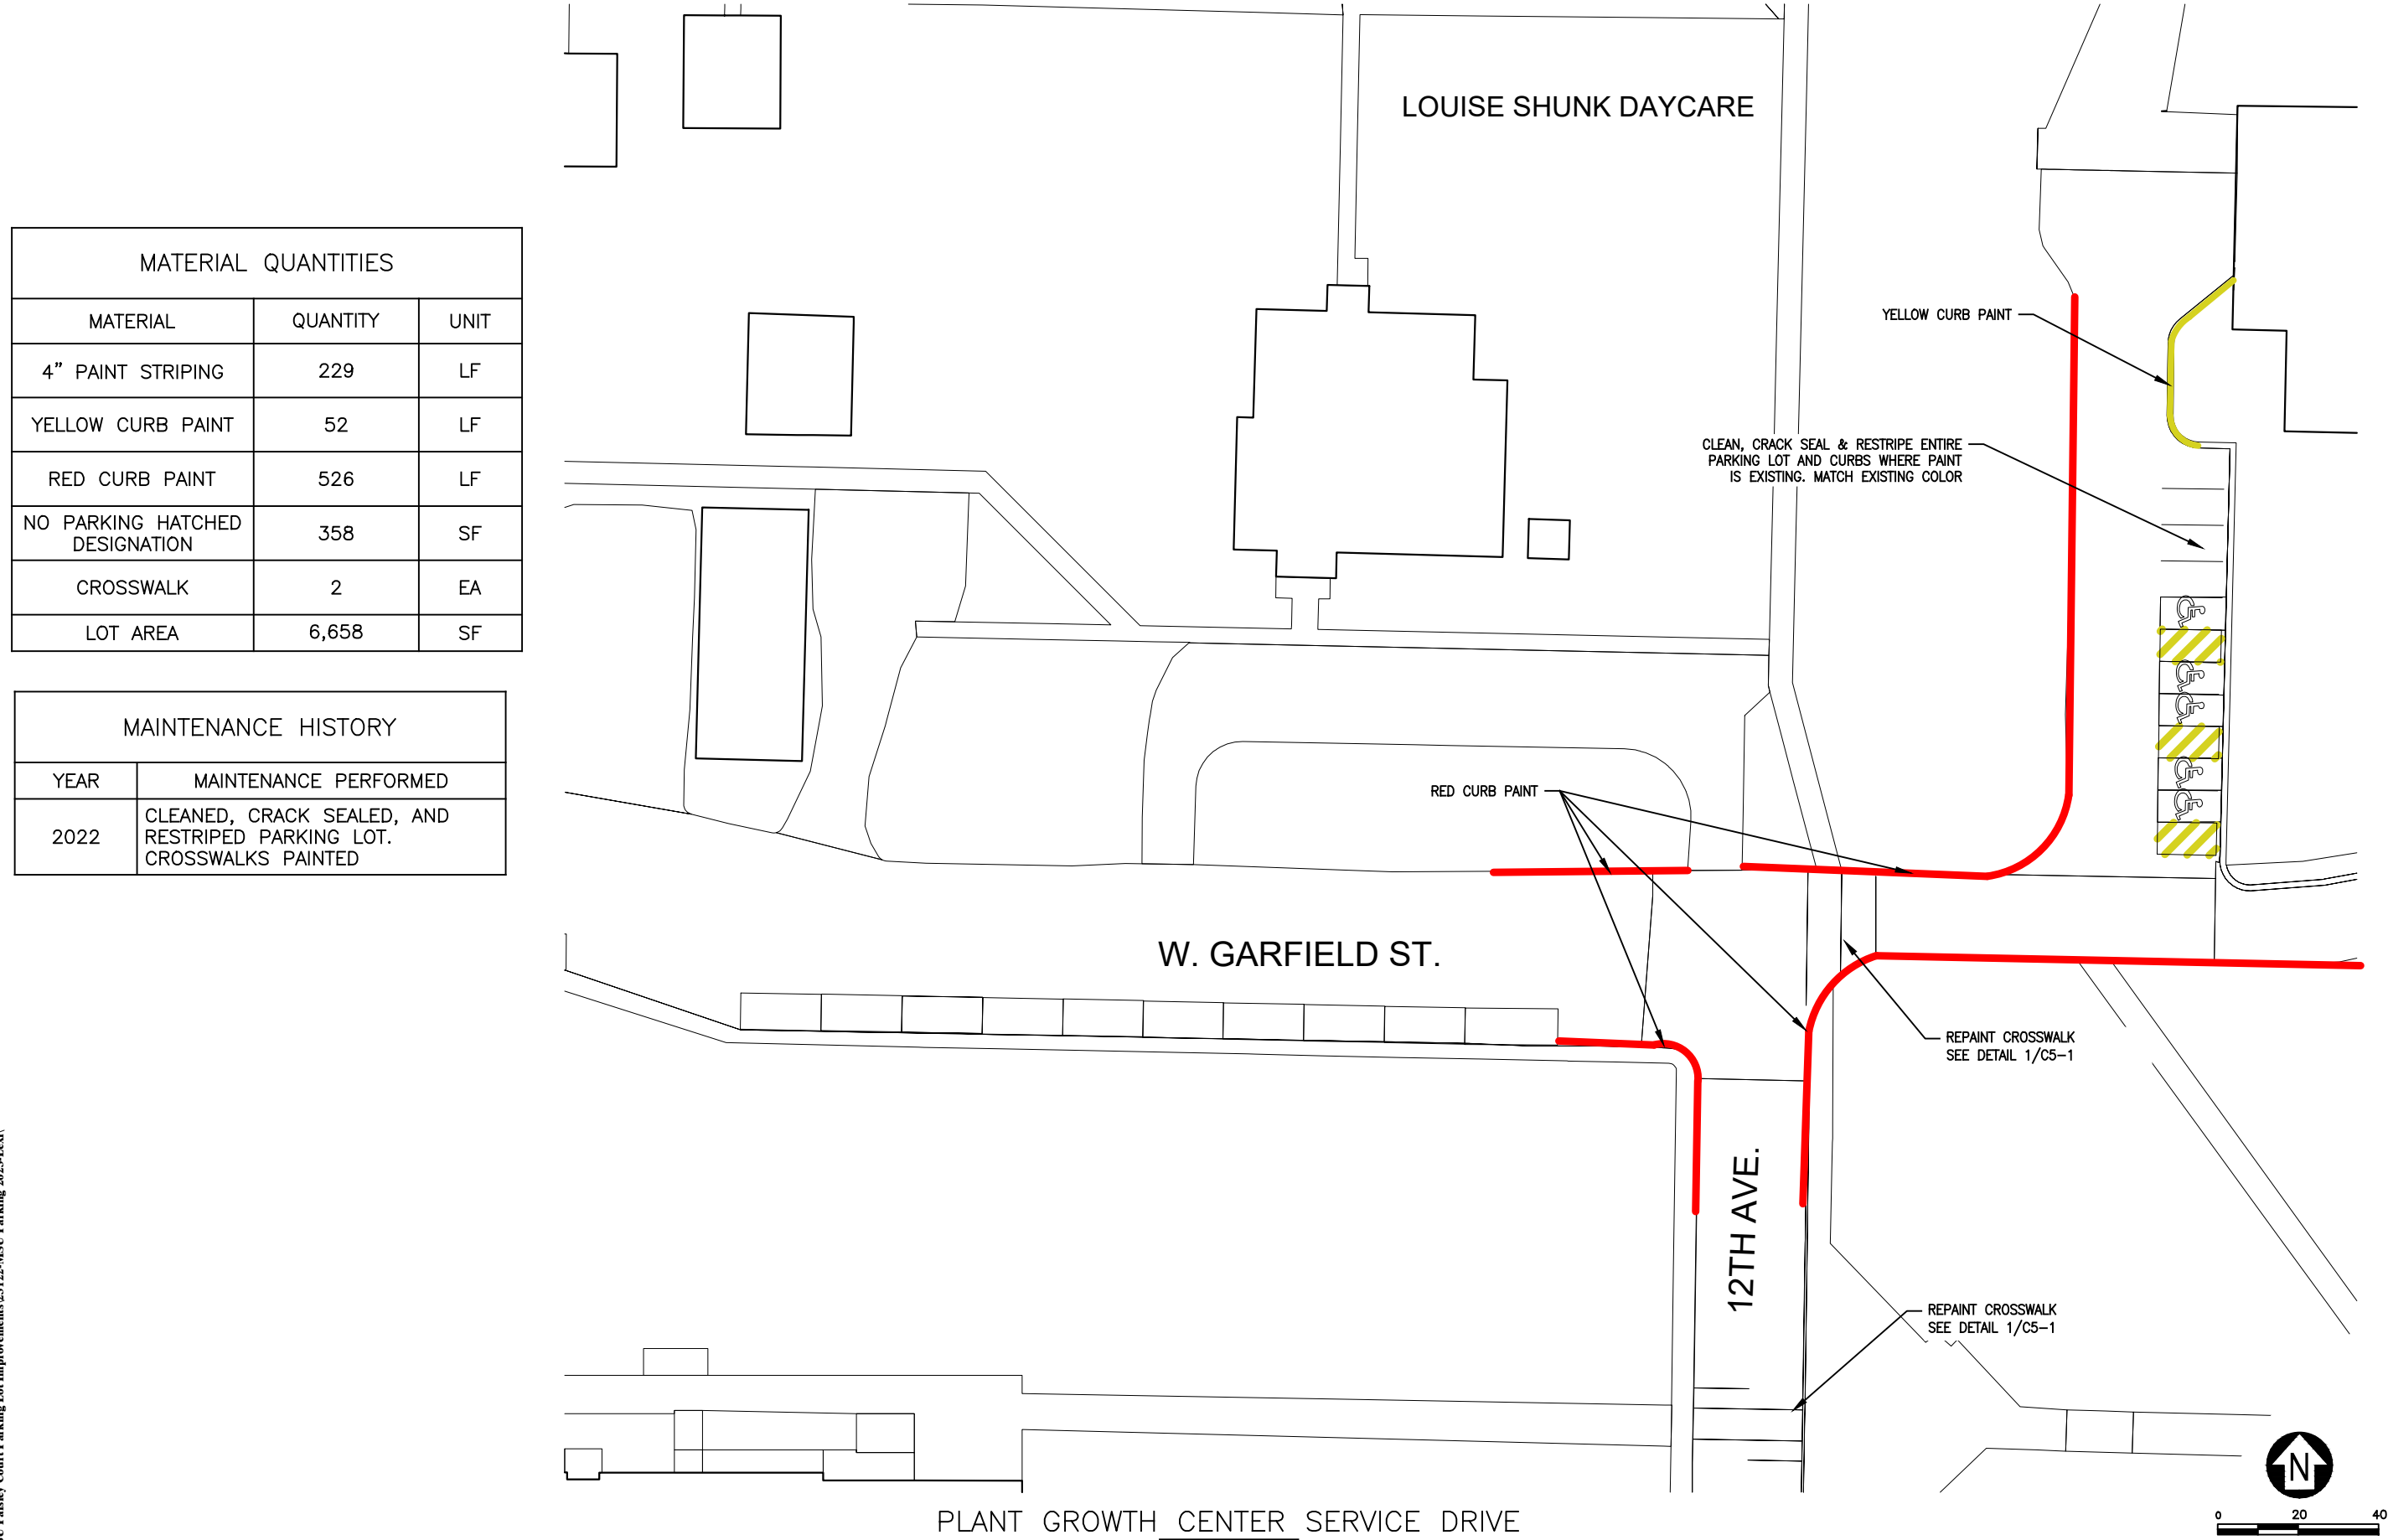



MSU-CPDC

MONTANA STATE UNIVERSITY  
BOZEMAN, MONTANA  
PHONE: 406.994.5413  
FAX: 406.994.5665

# PARKING MAINTENANCE 2023



DRAWN BY: L. GRAEF  
REVIEWED BY: S. ESLINGER

REV.	DESCRIPTION	DATE

PPA#22-0012

SHEET TITLE

PLANT GROWTH CENTER SERVICE DRIVE

SHEET

## CP1-34

DATE


05-05-23

**DJ & D**

V.	DESCRIPTION	DATE
----	-------------	------


ATE  
05-23

MAINTENANCE HISTORY	
YEAR	MAINTENANCE PERFORMED
2022	CLEANED AND RESTRIPEDED PARKING LOT. NEW ADDITION OF "NO PARKING" PAINT AT EACH ROW. CURBS PAINTED YELLOW.

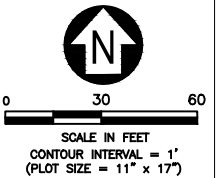



May 04, 2023 - 9:15pm - DJA\_WTH\_MSU\_FGH\_PLMAINTENANCE.dwg  
F:\358-01 MSU Paisley Court Parking Lot Improvements\3129-MSU FGH Parking 2023-Victoria\

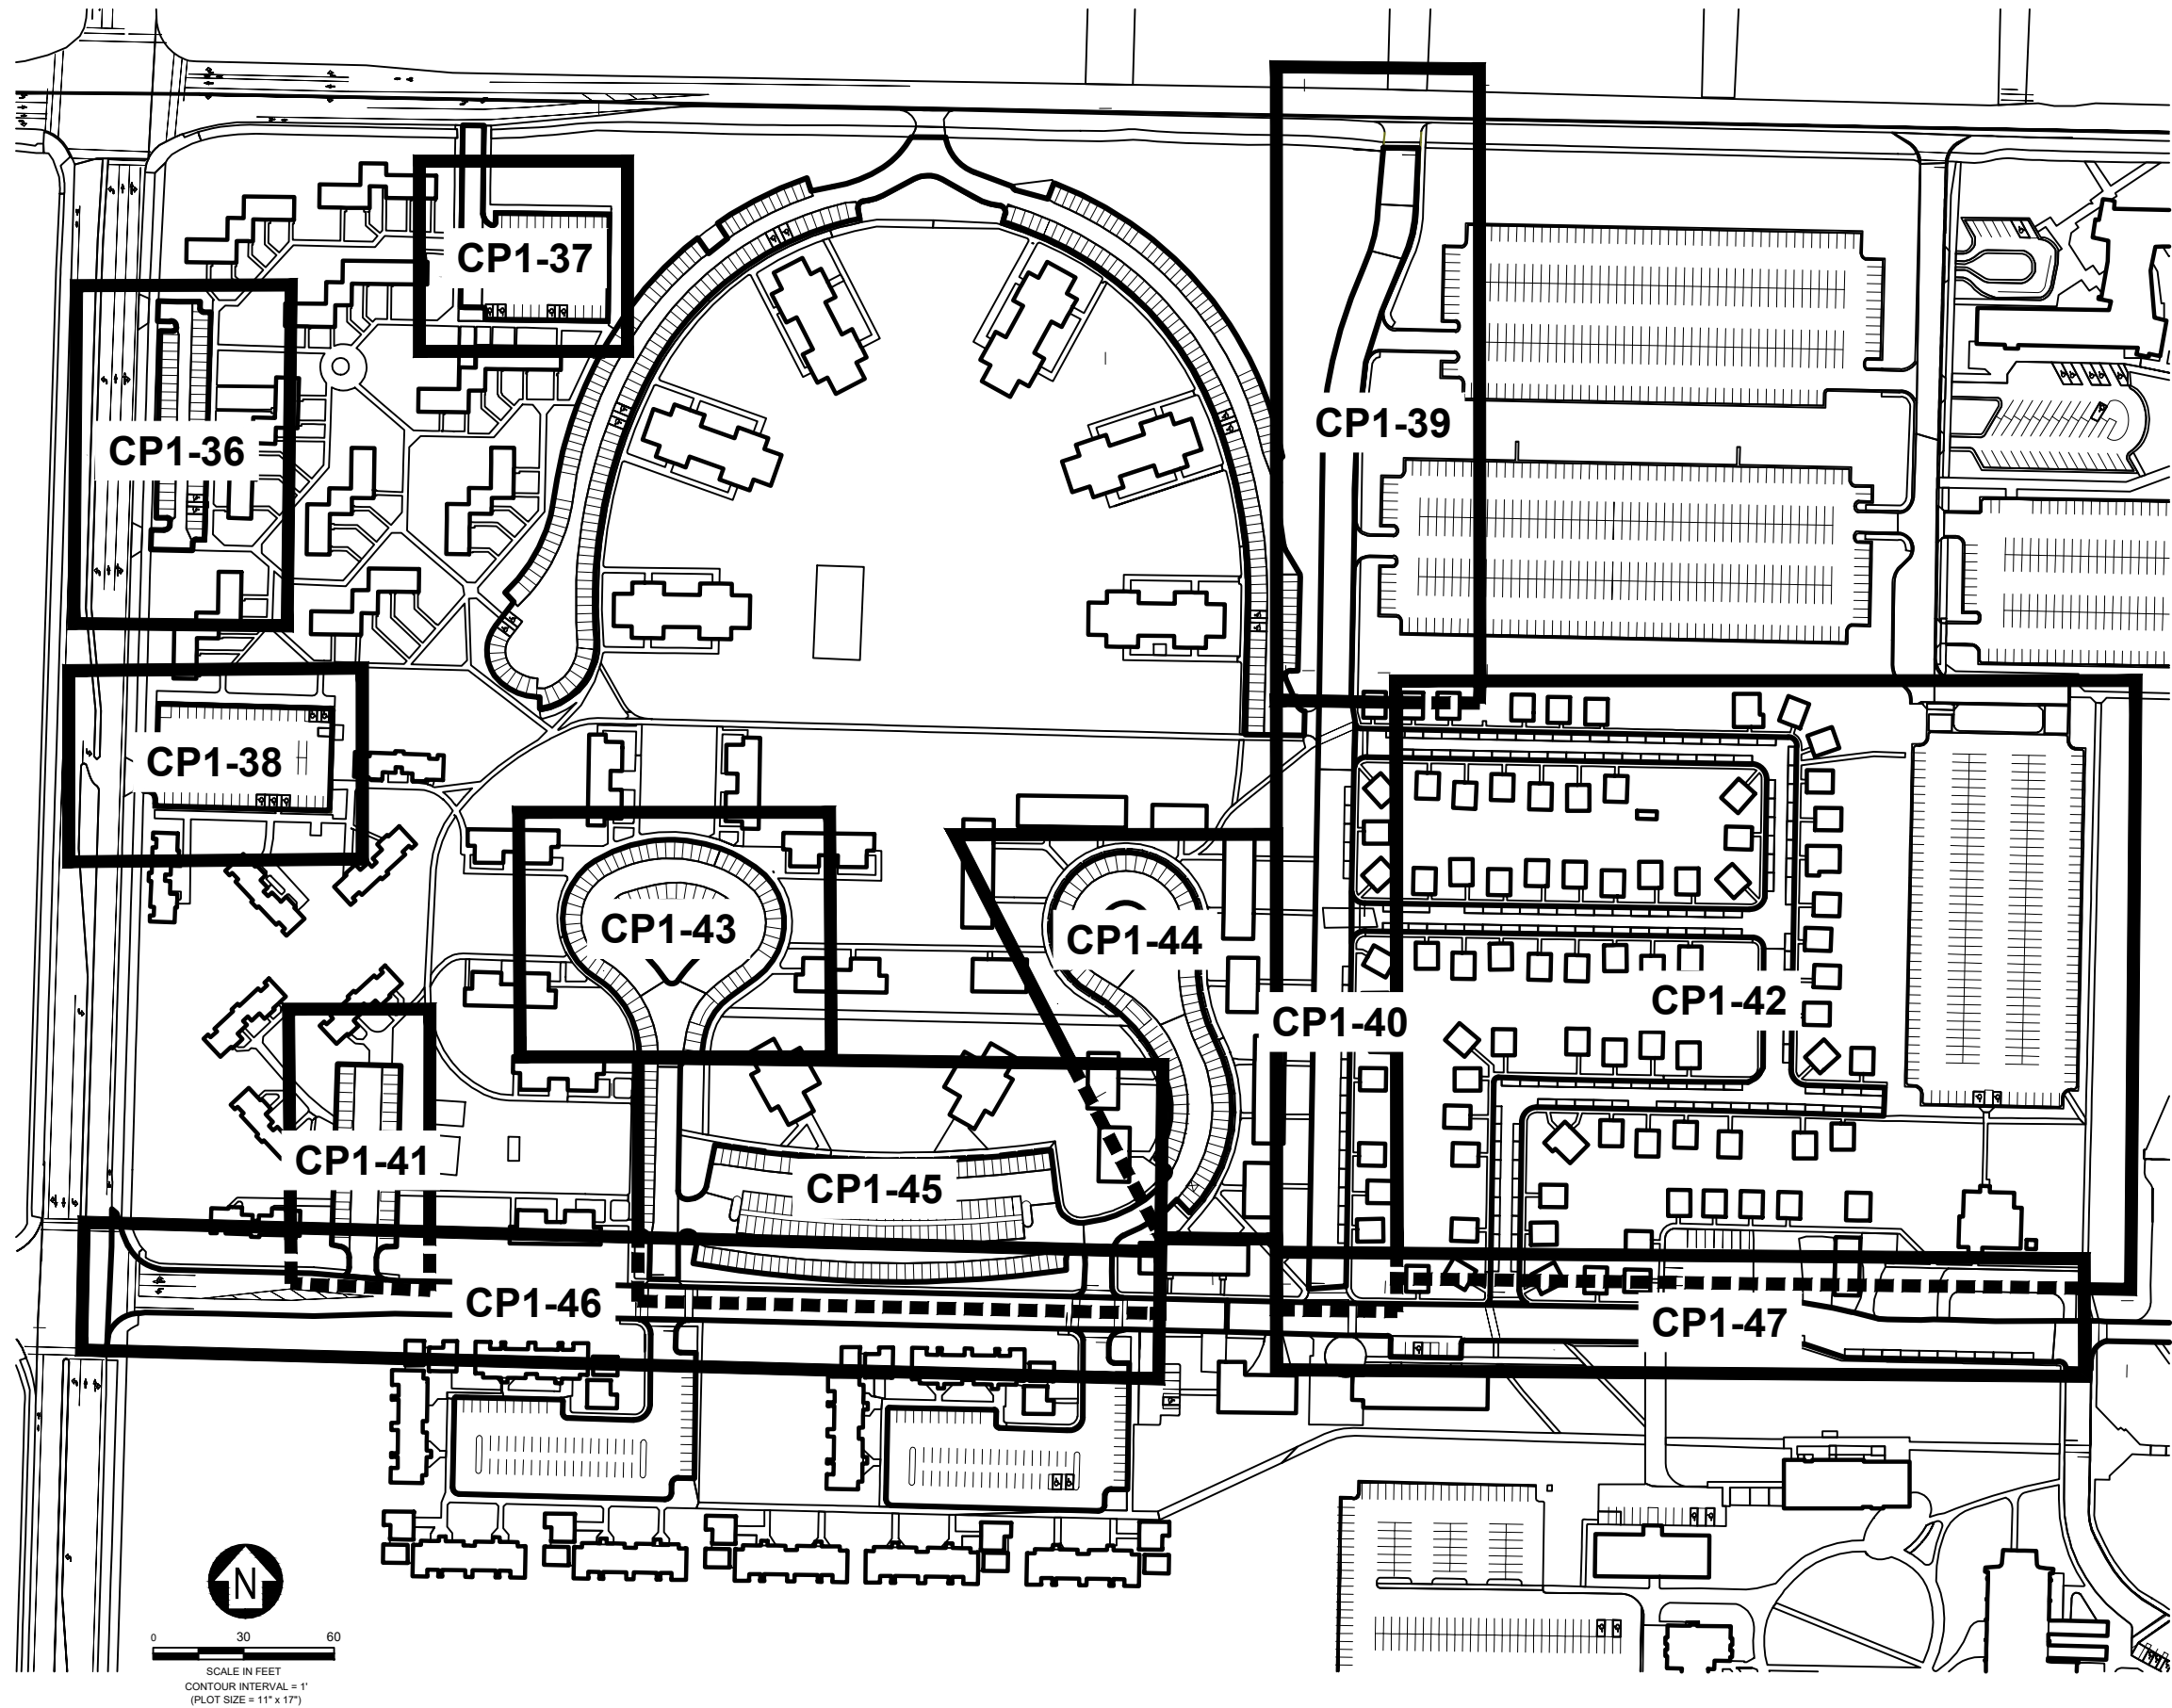

MSU-CPDC

MONTANA STATE  
UNIVERSITY  
BOZEMAN, MONTANA  
PHONE: 406.994.5413  
FAX: 406.994.5663

# PARKING MAINTENANCE 2023



DRAWN BY: V. NEARY  
REVIEWED BY: S. ESLINGER  
REV. DESCRIPTION DATE

PPA#22-0012

SHEET TITLE


FGH KEY  
MAP

SHEET

GP0-3

DATE  
05-05-23

May 04, 2023 - 9:15pm - DJA\_WITH\_MSU\_FGH\_PLMAINTENANCE.dwg  
F:\7358\01 MSU Paisley Court Parking Lot Improvements\23129-MSU FGH Parking 2023-Victoria\

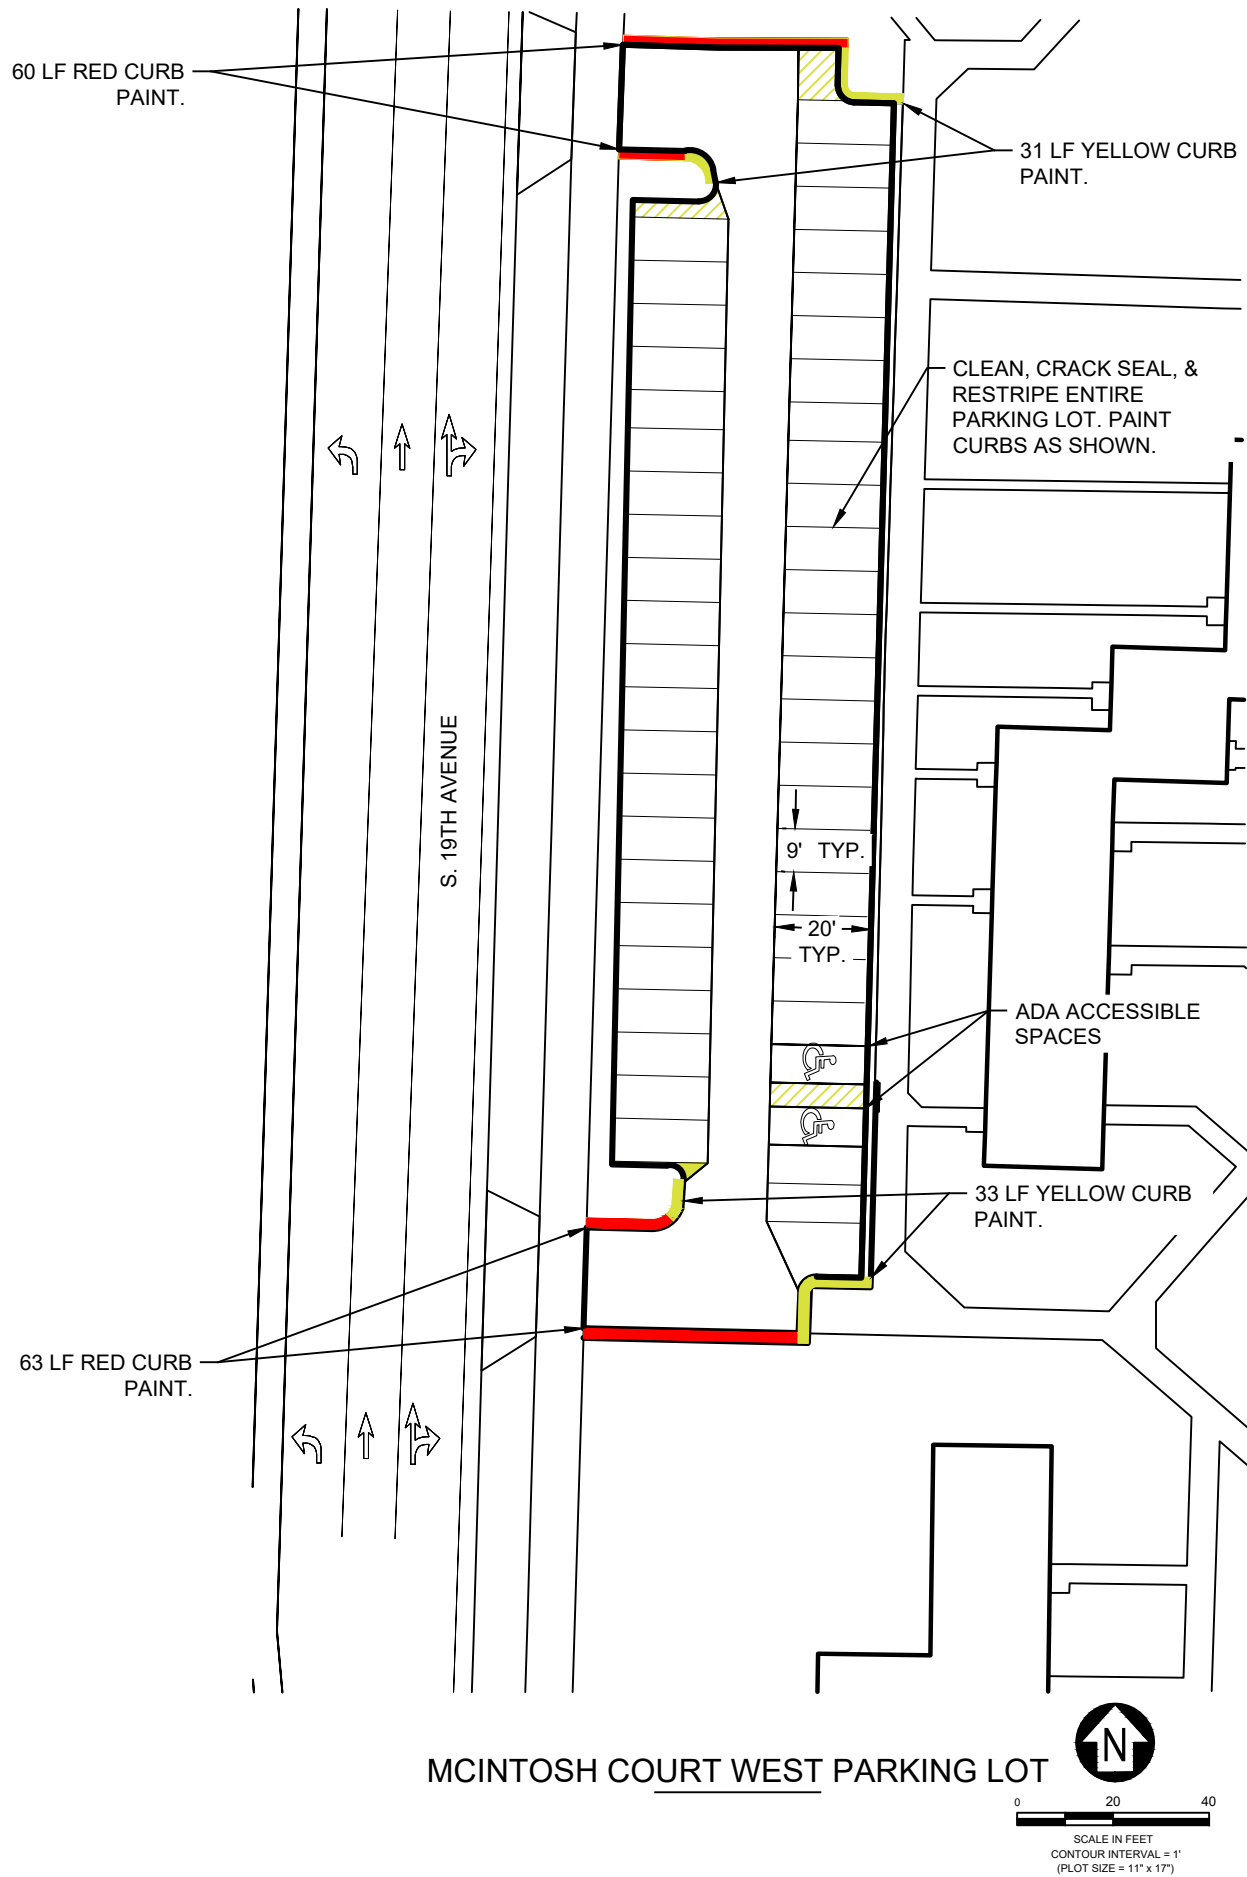


MAINTENANCE HISTORY	
YEAR	MAINTENANCE PERFORMED
2019	PARKING LOT RESTRIPED, CURBS PAINTED

MATERIAL QUANTITIES		
MATERIAL	QUANTITY	UNIT
4" PAINT STRIPING	1,020	LF
YELLOW CURB PAINT	64	LF
NO PARKING HATCHED DESIGNATION	266	SF
RED CURB PAINT	123	LF
LOT AREA	13,797	SF



MSU-CPDC  
MONTANA STATE UNIVERSITY  
BOZEMAN, MONTANA  
PHONE: 406.994.5413  
FAX: 406.994.5665

PARKING  
MAINTENANCE 2023

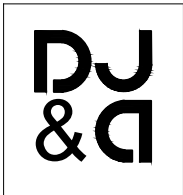

DRAWN BY: V. NEARY		
REVIEWED BY: S. ESLINGER		
REV.	DESCRIPTION	DATE


PPA#22-0012

SHEET TITLE  
MCINTOSH COURT WEST PARKING LOT

SHEET  
CP1-36

DATE  
05-05-23

May 04, 2023 - 9:15pm - DJA\_WITH\_MSU\_FGH\_PL.MAINTENANCE.dwg  
F:\7358.01 MSU Paisley Court Parking Lot Improvements\3129-MSU FGH Parking 2023-Victoria\

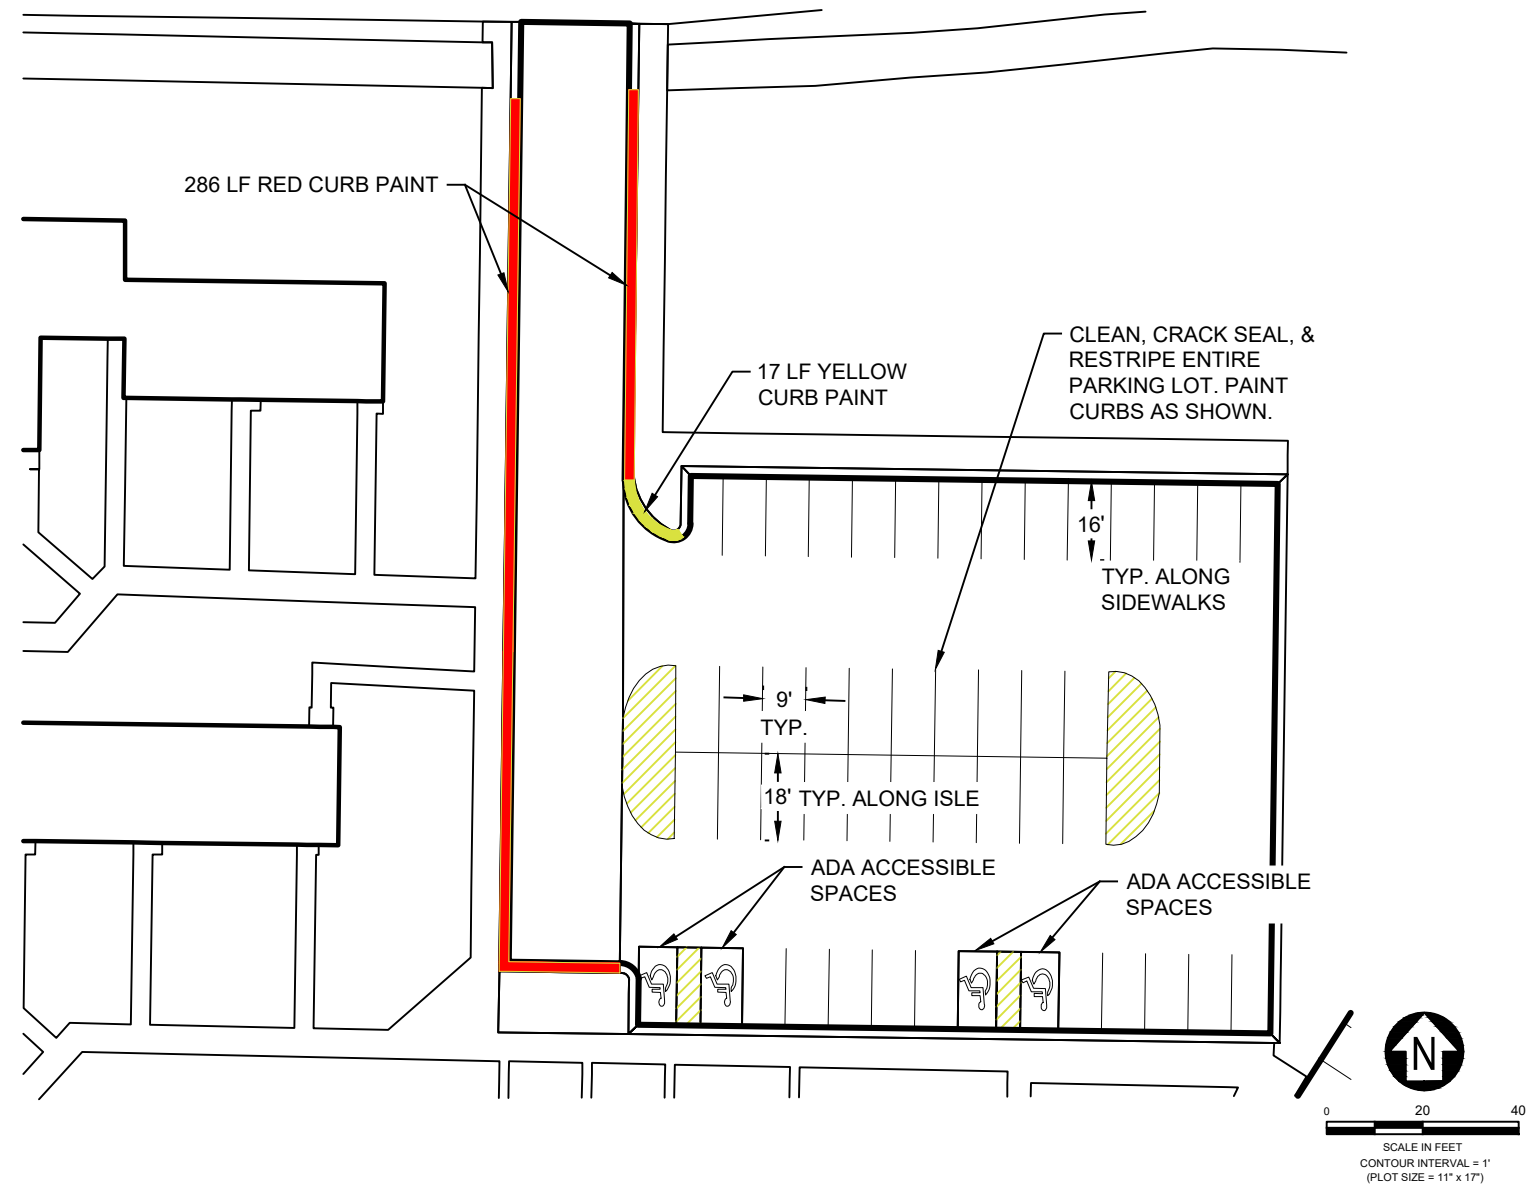

MCINTOSH COURT NORTHEAST PARKING LOT


MATERIAL QUANTITIES		
MATERIAL	QUANTITY	UNIT
4" PAINT STRIPING	772	LF
YELLOW CURB PAINT	17	LF
NO PARKING HATCHED DESIGNATION	847	SF
RED CURB PAINT	286	LF
LOT AREA	19,860	SF

MAINTENANCE HISTORY	
YEAR	MAINTENANCE PERFORMED
2019	CROSSWALKS PAINTED, CURBS PAINTED



MSU-CPDC  
MONTANA STATE UNIVERSITY  
BOZEMAN, MONTANA  
PHONE: 406.994.5413  
FAX: 406.994.5663

PARKING  
MAINTENANCE 2023

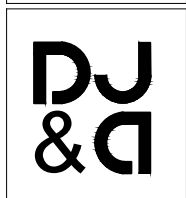

DRAWN BY: V. NEARY		
REVIEWED BY: S. ESLINGER		
REV.	DESCRIPTION	DATE


PPA#22-0012

SHEET TITLE  
MCINTOSH COURT  
NORTHEAST PARKING LOT

SHEET  
CP1-37

DATE  
05-05-23

May 04, 2023 - 9:15pm - DJA\_WITH\_MSU\_FGH\_PLMAINTENANCE.dwg  
F:\758-01 MSU Paisley Court Parking Lot Improvements\23129-MSU FGH Parking 2023-Victoria\

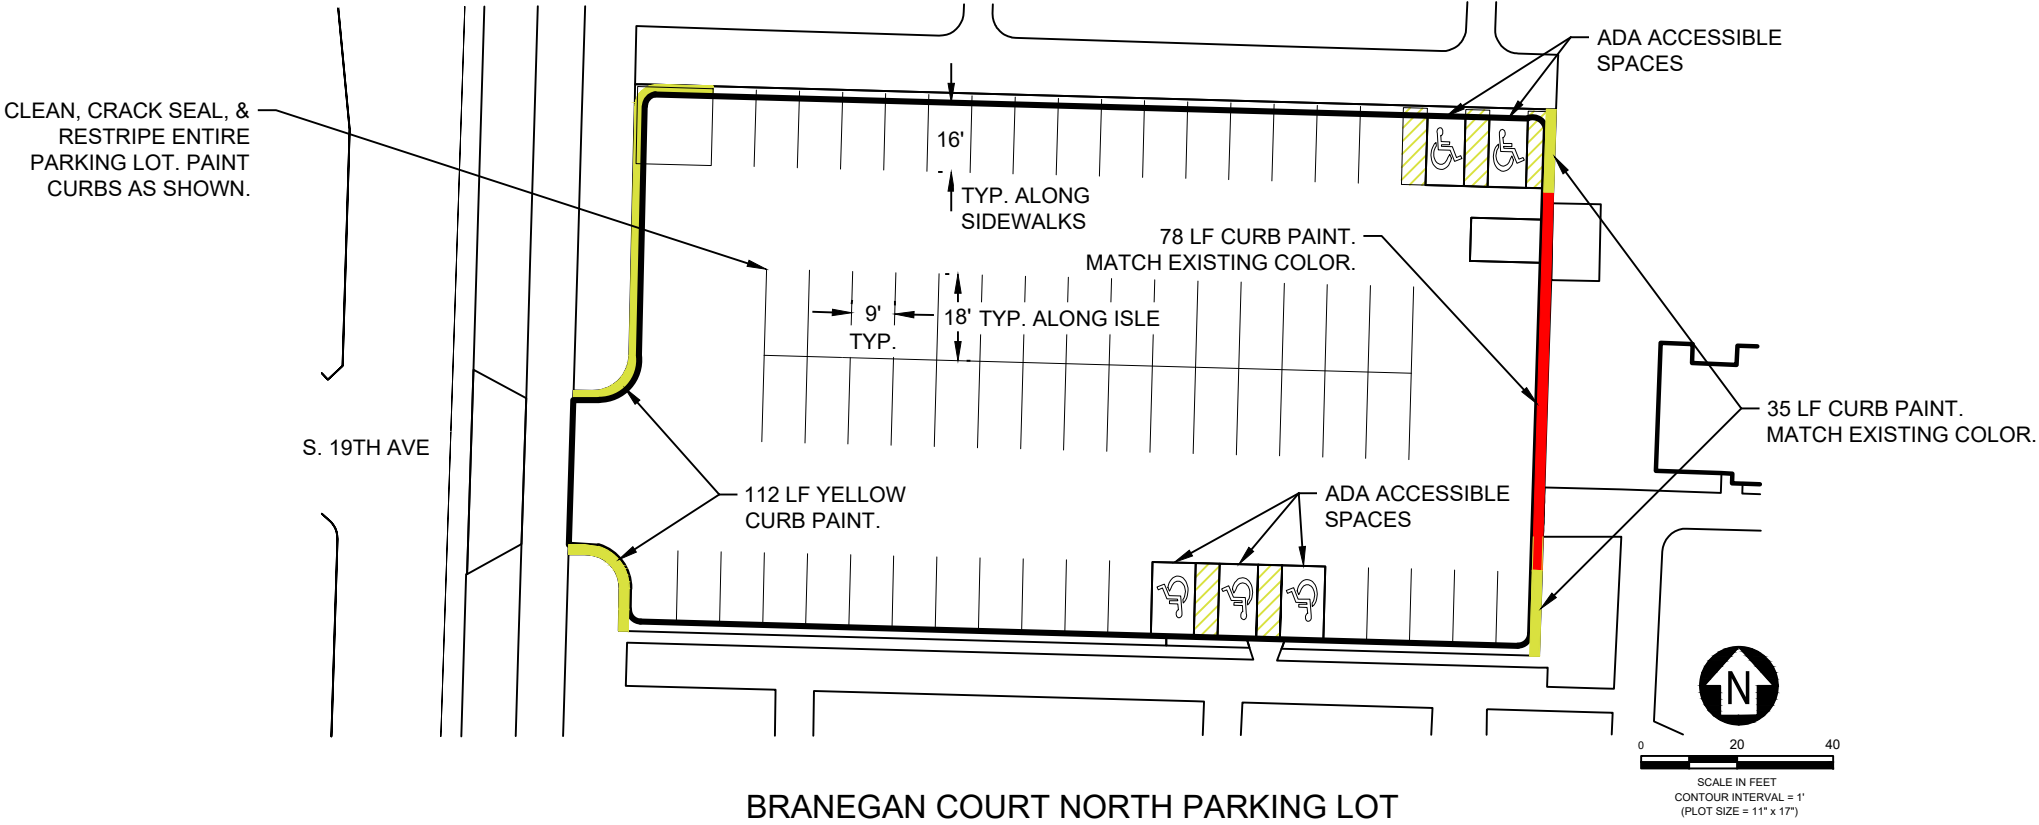

MATERIAL QUANTITIES		
MATERIAL	QUANTITY	UNIT
4" PAINT STRIPING	1,248	LF
YELLOW CURB PAINT	147	LF
NO PARKING HATCHED DESIGNATION	372	SF
RED CURB PAINT	78	LF
LOT AREA	21,072	SF

MAINTENANCE HISTORY	
YEAR	MAINTENANCE PERFORMED
2019	CROSSWALKS PAINTED, CURBS PAINTED



MSU-CPDC

MONTANA STATE UNIVERSITY  
BOZEMAN, MONTANA  
PHONE: 406.994.5413  
FAX: 406.994.5663

PARKING  
MAINTENANCE 2023



DRAWN BY: V. NEARY  
REVIEWED BY: S. ESLINGER

REV.	DESCRIPTION	DATE

PPA#22-0012


SHEET TITLE  
BRANEGAN COURT NORTH PARKING LOT

SHEET  
CP1-38

DATE  
05-05-23

MATERIAL QUANTITIES		
MATERIAL	QUANTITY	UNIT
YELLOW CURB PAINT	666	LF
LOT AREA	20,870	SF

MAINTENANCE HISTORY	
YEAR	MAINTENANCE PERFORMED
2019	CROSSWALKS PAINTED, CURBS PAINTED

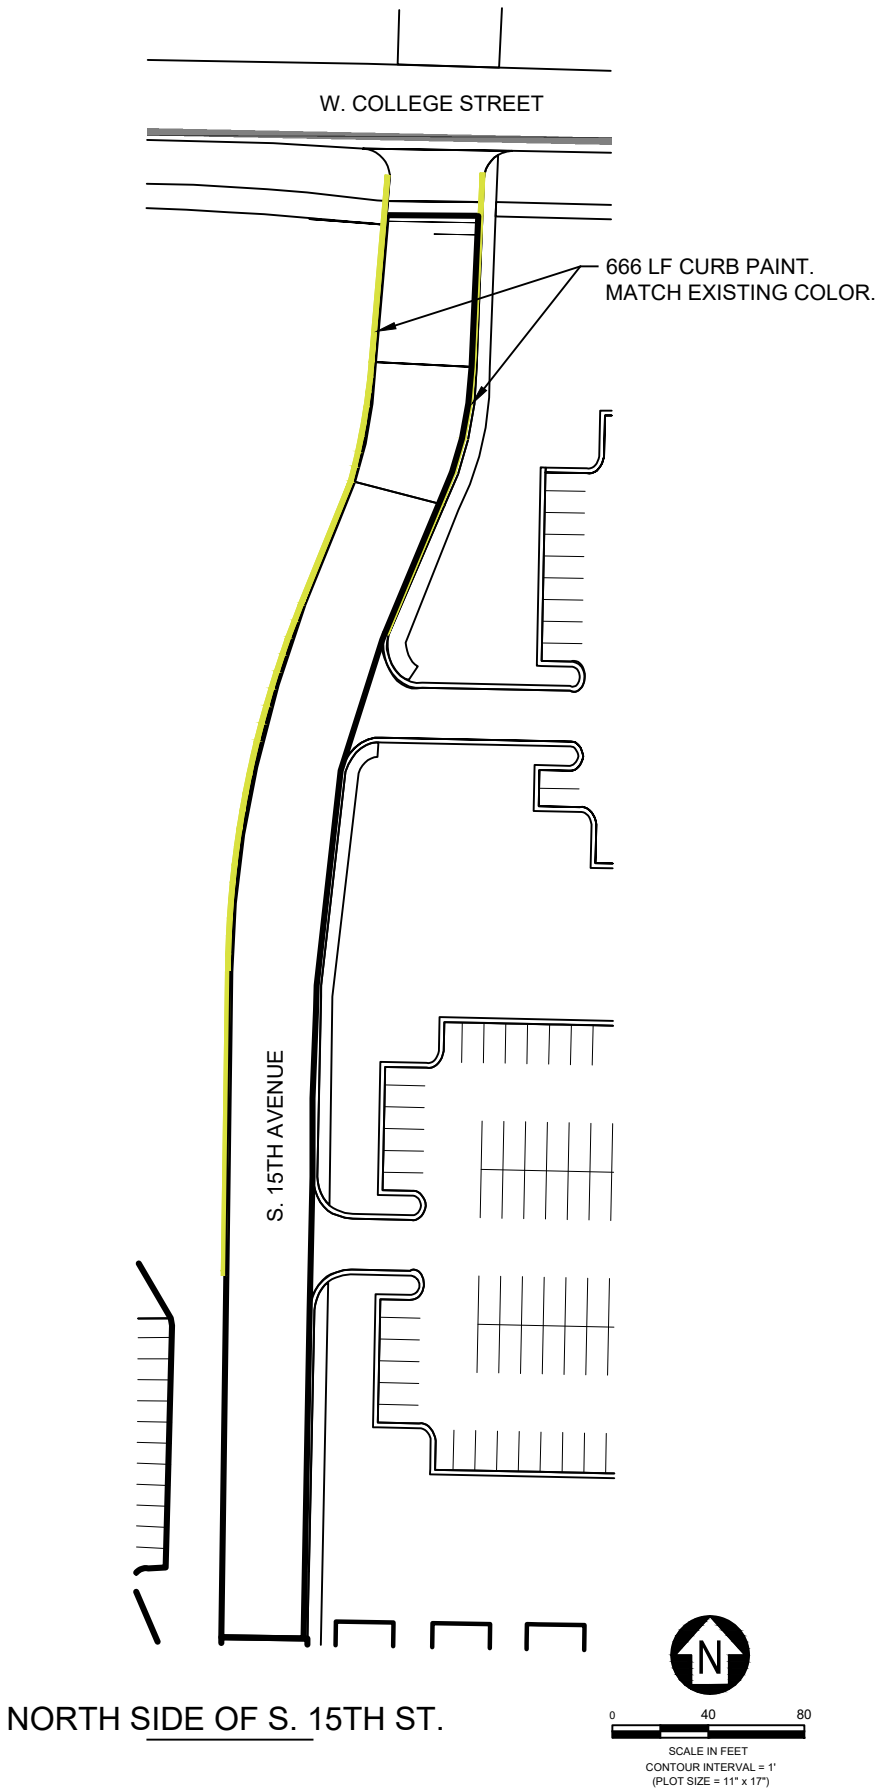

May 04, 2023 - 9:15pm - DJA\_WITH\_MSU\_FGH\_PLMAINTENANCE.dwg  
F:\7358\01 MSU Paisley Court Parking Lot Improvements\23129-MSU FGH Parking 2023-Victoria\



MSU-CPDC

MONTANA STATE UNIVERSITY  
BOZEMAN, MONTANA  
PHONE: 406.994.5413  
FAX: 406.994.5665

PARKING  
MAINTENANCE 2023



DRAWN BY: V. NEARY  
REVIEWED BY: S. ESLINGER

REV.	DESCRIPTION	DATE

PPA#22-0012

SHEET TITLE

NORTH SIDE  
OF S. 15TH. ST.



SHEET

CP1-39

DATE

05-05-23

SOUTH SIDE OF S. 15TH ST.

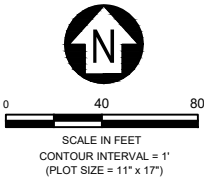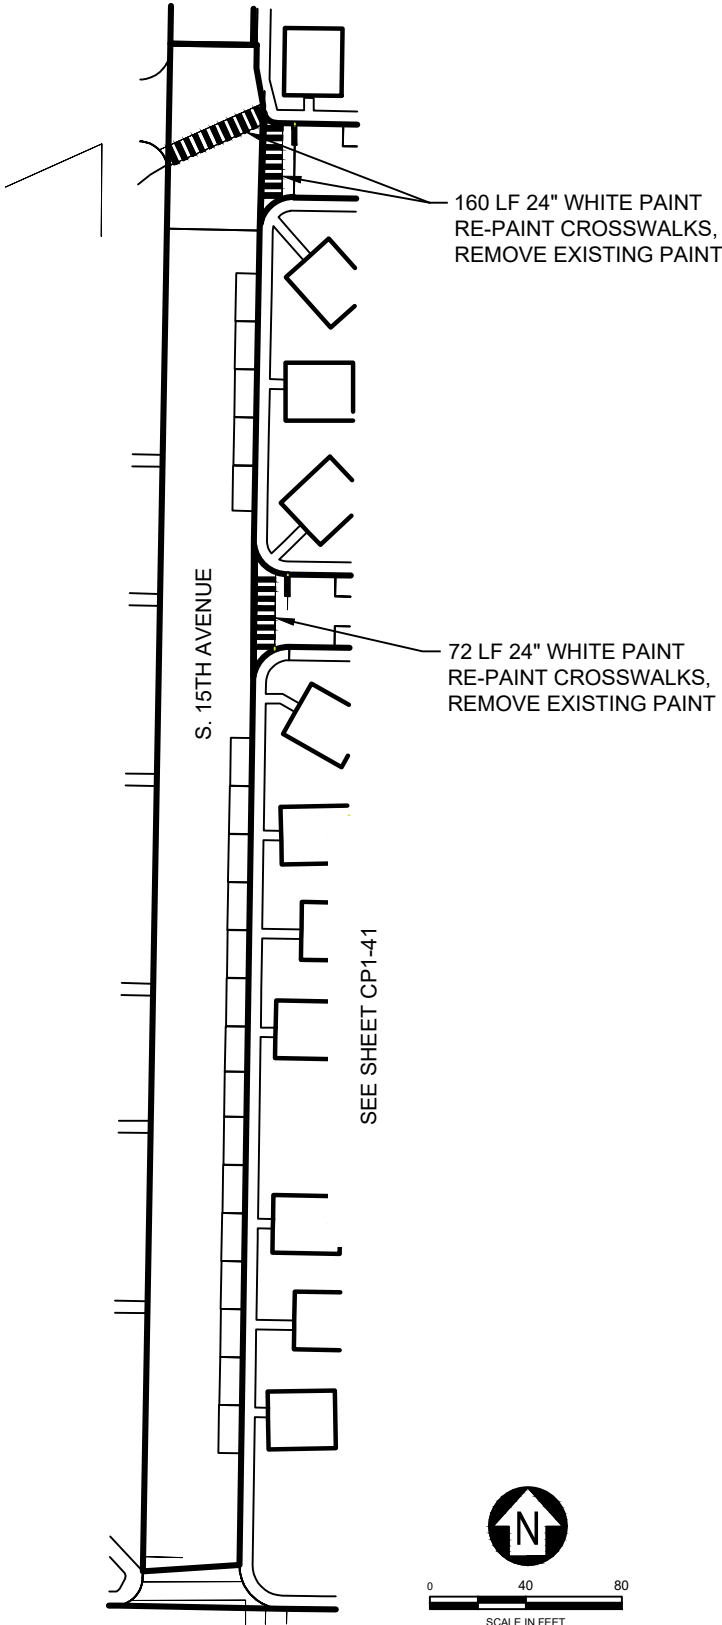

MATERIAL QUANTITIES		
MATERIAL	QUANTITY	UNIT
CROSSWALKS	3	EA
LOT AREA	24,979	SF

MAINTENANCE HISTORY	
YEAR	MAINTENANCE PERFORMED
2019	CROSSWALKS PAINTED, CURBS PAINTED



MSU-CPDC

MONTANA STATE UNIVERSITY  
BOZEMAN, MONTANA  
PHONE: 406.994.5413  
FAX: 406.994.5665

PARKING  
MAINTENANCE 2023



DRAWN BY: V. NEARY  
REVIEWED BY: S. ESLINGER

REV.	DESCRIPTION	DATE

PPA#22-0012

SHEET TITLE

SOUTH SIDE  
OF S. 15TH ST.

SHEET


CP1-40

DATE

05-05-23



May 04, 2023 - 9:15pm - DJA\_WITH\_MSU\_FGH\_PLMAINTENANCE.dwg  
F:\7358.01 MSU Pailey Court Parking Lot Improvements\3129-MSU FGH Parking 2023-Victoria\

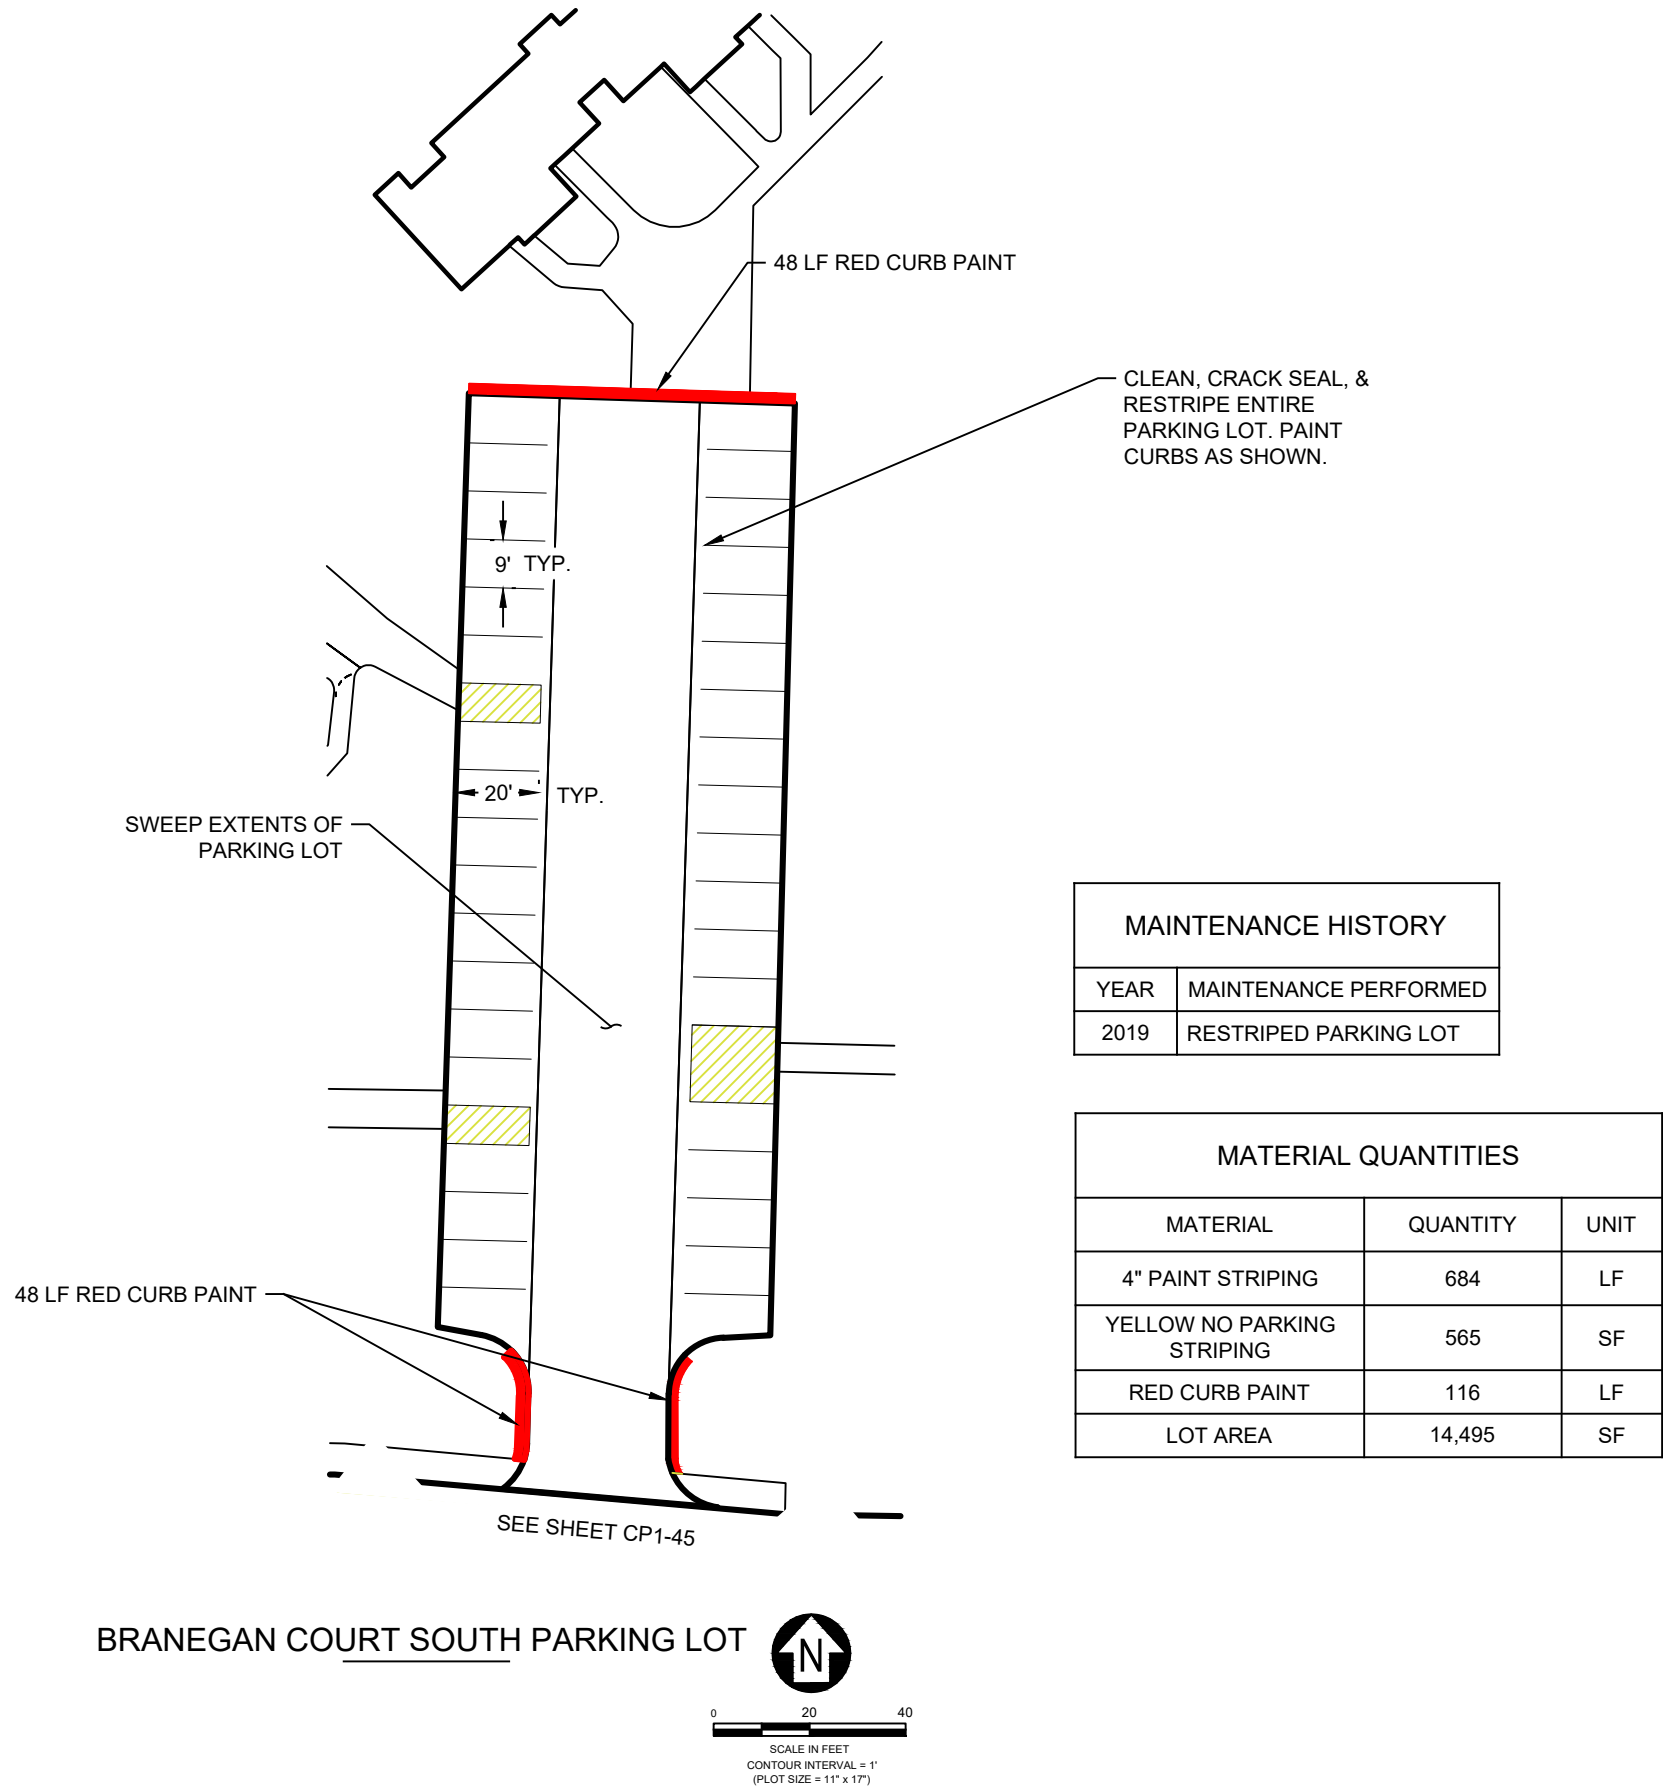

MSU-CPDC

MONTANA STATE UNIVERSITY  
BOZEMAN, MONTANA  
PHONE: 406.994.5413  
FAX: 406.994.5665

# PARKING MAINTENANCE 2023



DRAWN BY: V. NEARY		
REVIEWED BY: S. ESLINGER		
REV.	DESCRIPTION	DATE

PPA#22-0012

SHEET TITLE

BRANEGAN COURT SOUTH PARKING LOT

SHEET

CP1-41

DATE

05-05-23

May 04, 2023 - 9:15pm - DJA\_WITH\_MSU\_FGH\_PLMAINTENANCE.dwg  
F:\7358.01 MSU Paisley Court Parking Lot Improvements\23129-MSU FGH Parking 2023-Victoria\

PAINT YELLOW CURBS AS SHOWN

MATERIAL QUANTITIES		
MATERIAL	QUANTITY	UNIT
CURB PAINT	268	LF
LOT AREA	58,556	SF

MAINTENANCE HISTORY	
YEAR	MAINTENANCE PERFORMED
2019	CROSSWALKS PAINTED, CURBS PAINTED

SEE SHEET CP1-39



SEE SHEET CP1-43

INDIVIDUAL FAMILY STUDENT HOUSING



MSU-CPDC

MONTANA STATE UNIVERSITY  
BOZEMAN, MONTANA  
PHONE: 406.994.5413  
FAX: 406.994.5663

PARKING  
MAINTENANCE 2023



DRAWN BY: V. NEARY  
REVIEWED BY: S. ESLINGER

REV.	DESCRIPTION	DATE

PPA#22-0012

SHEET TITLE

GLACIER CT.  
& FOX ST.


SHEET

CP1-42

DATE

05-05-23

May 04, 2023 - 9:15pm - DJA\_WITH\_MSU\_FGH\_PLMAINTENANCE.dwg  
F:\7358.01 MSU Paisley Court Parking Lot Improvements\23129-MSU FGH Parking 2023-Victoria\

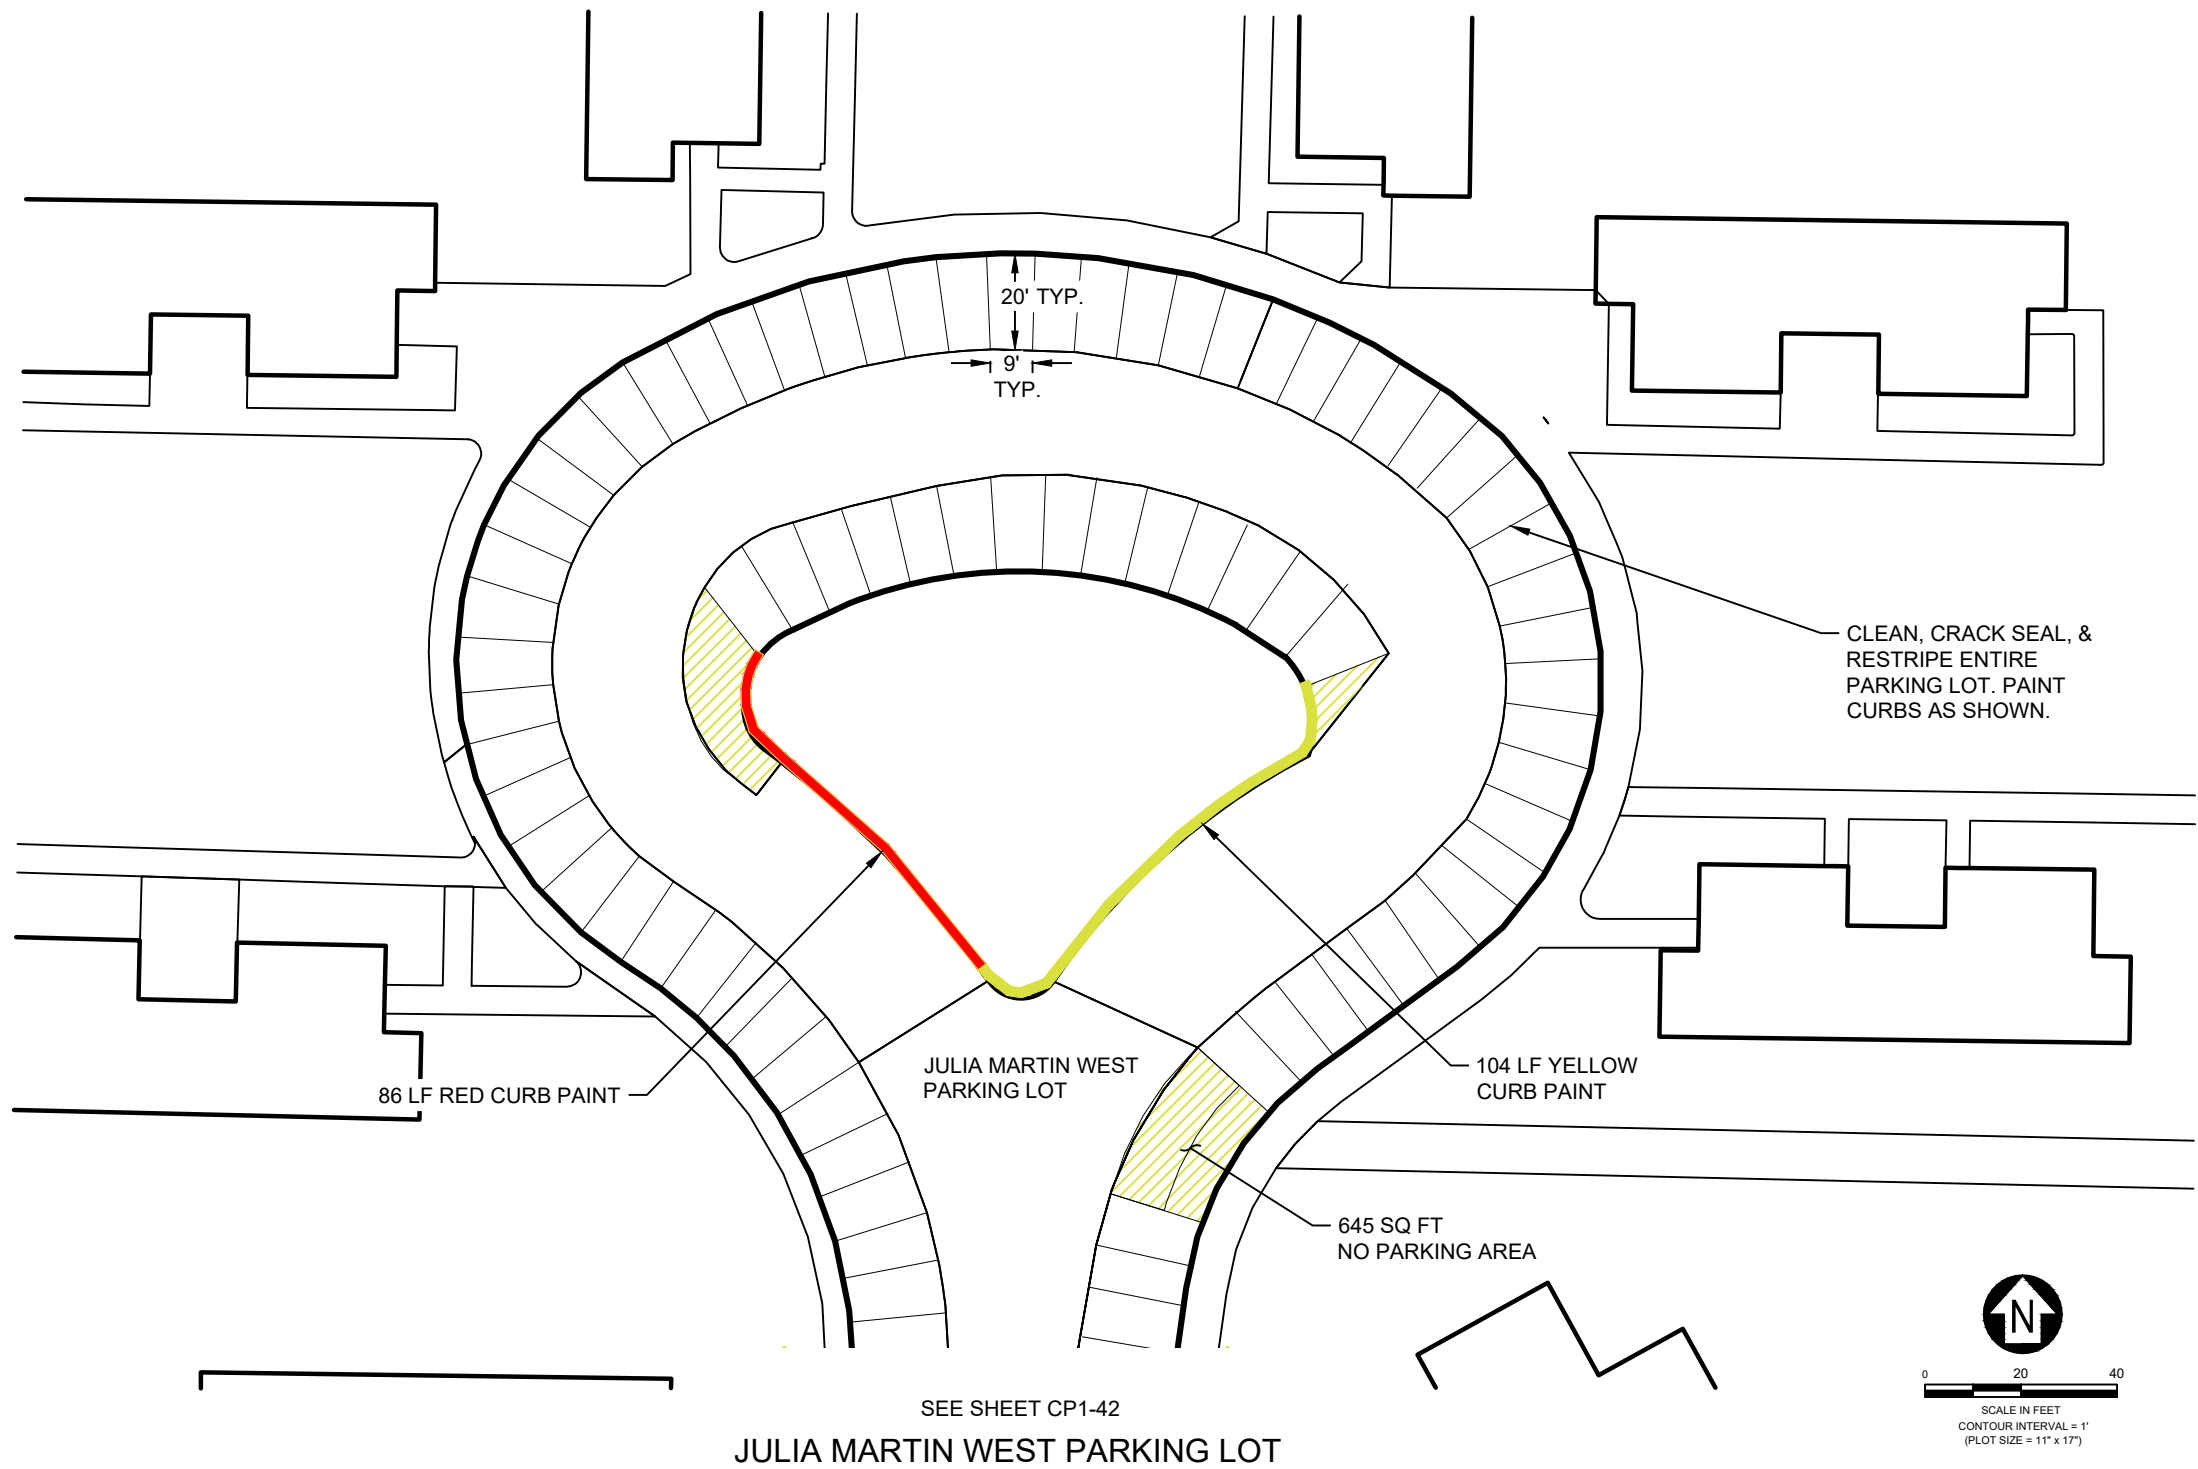

JULIA MARTIN WEST PARKING LOT


MATERIAL QUANTITIES		
MATERIAL	QUANTITY	UNIT
4" PAINT STRIPING	1,560	LF
YELLOW CURB PAINT	104	LF
YELLOW NO PARKING STRIPING	1183	SF
RED CURB PAINT	86	SF
LOT AREA	32,044	SF

MAINTENANCE HISTORY	
YEAR	MAINTENANCE PERFORMED
2019	CURBS REPAINTED, PARKING LOT RESTRIPED



MSU-CPDC  
MONTANA STATE UNIVERSITY  
BOZEMAN, MONTANA  
PHONE: 406.994.5413  
FAX: 406.994.5663

PARKING  
MAINTENANCE 2023

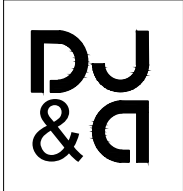

DRAWN BY: V. NEARY		
REVIEWED BY: S. ESLINGER		
REV.	DESCRIPTION	DATE

PPA#22-0012

SHEET TITLE  
JULIA MARTIN WEST  
PARKING LOT

SHEET  
CP1-43


DATE  
05-05-23

May 04, 2023 - 9:15pm - DJA\_WITH\_MSU\_FGH\_PLMAINTENANCE.dwg  
F:\7358\01 MSU Paisley Court Parking Lot Improvements\23129-MSU FGH Parking 2023-Victoria\

MATERIAL QUANTITIES		
MATERIAL	QUANTITY	UNIT
4" PAINT STRIPING	1,640	LF
YELLOW NO PARKING STRIPING	296	SF
RED CURB PAINT	180	LF
LOT AREA	34,150	SF


MAINTENANCE HISTORY	
YEAR	MAINTENANCE PERFORMED
2019	CURBS PAINTED, PARKING LOT RESTRIPED.

JULIA MARTIN EAST PARKING LOT

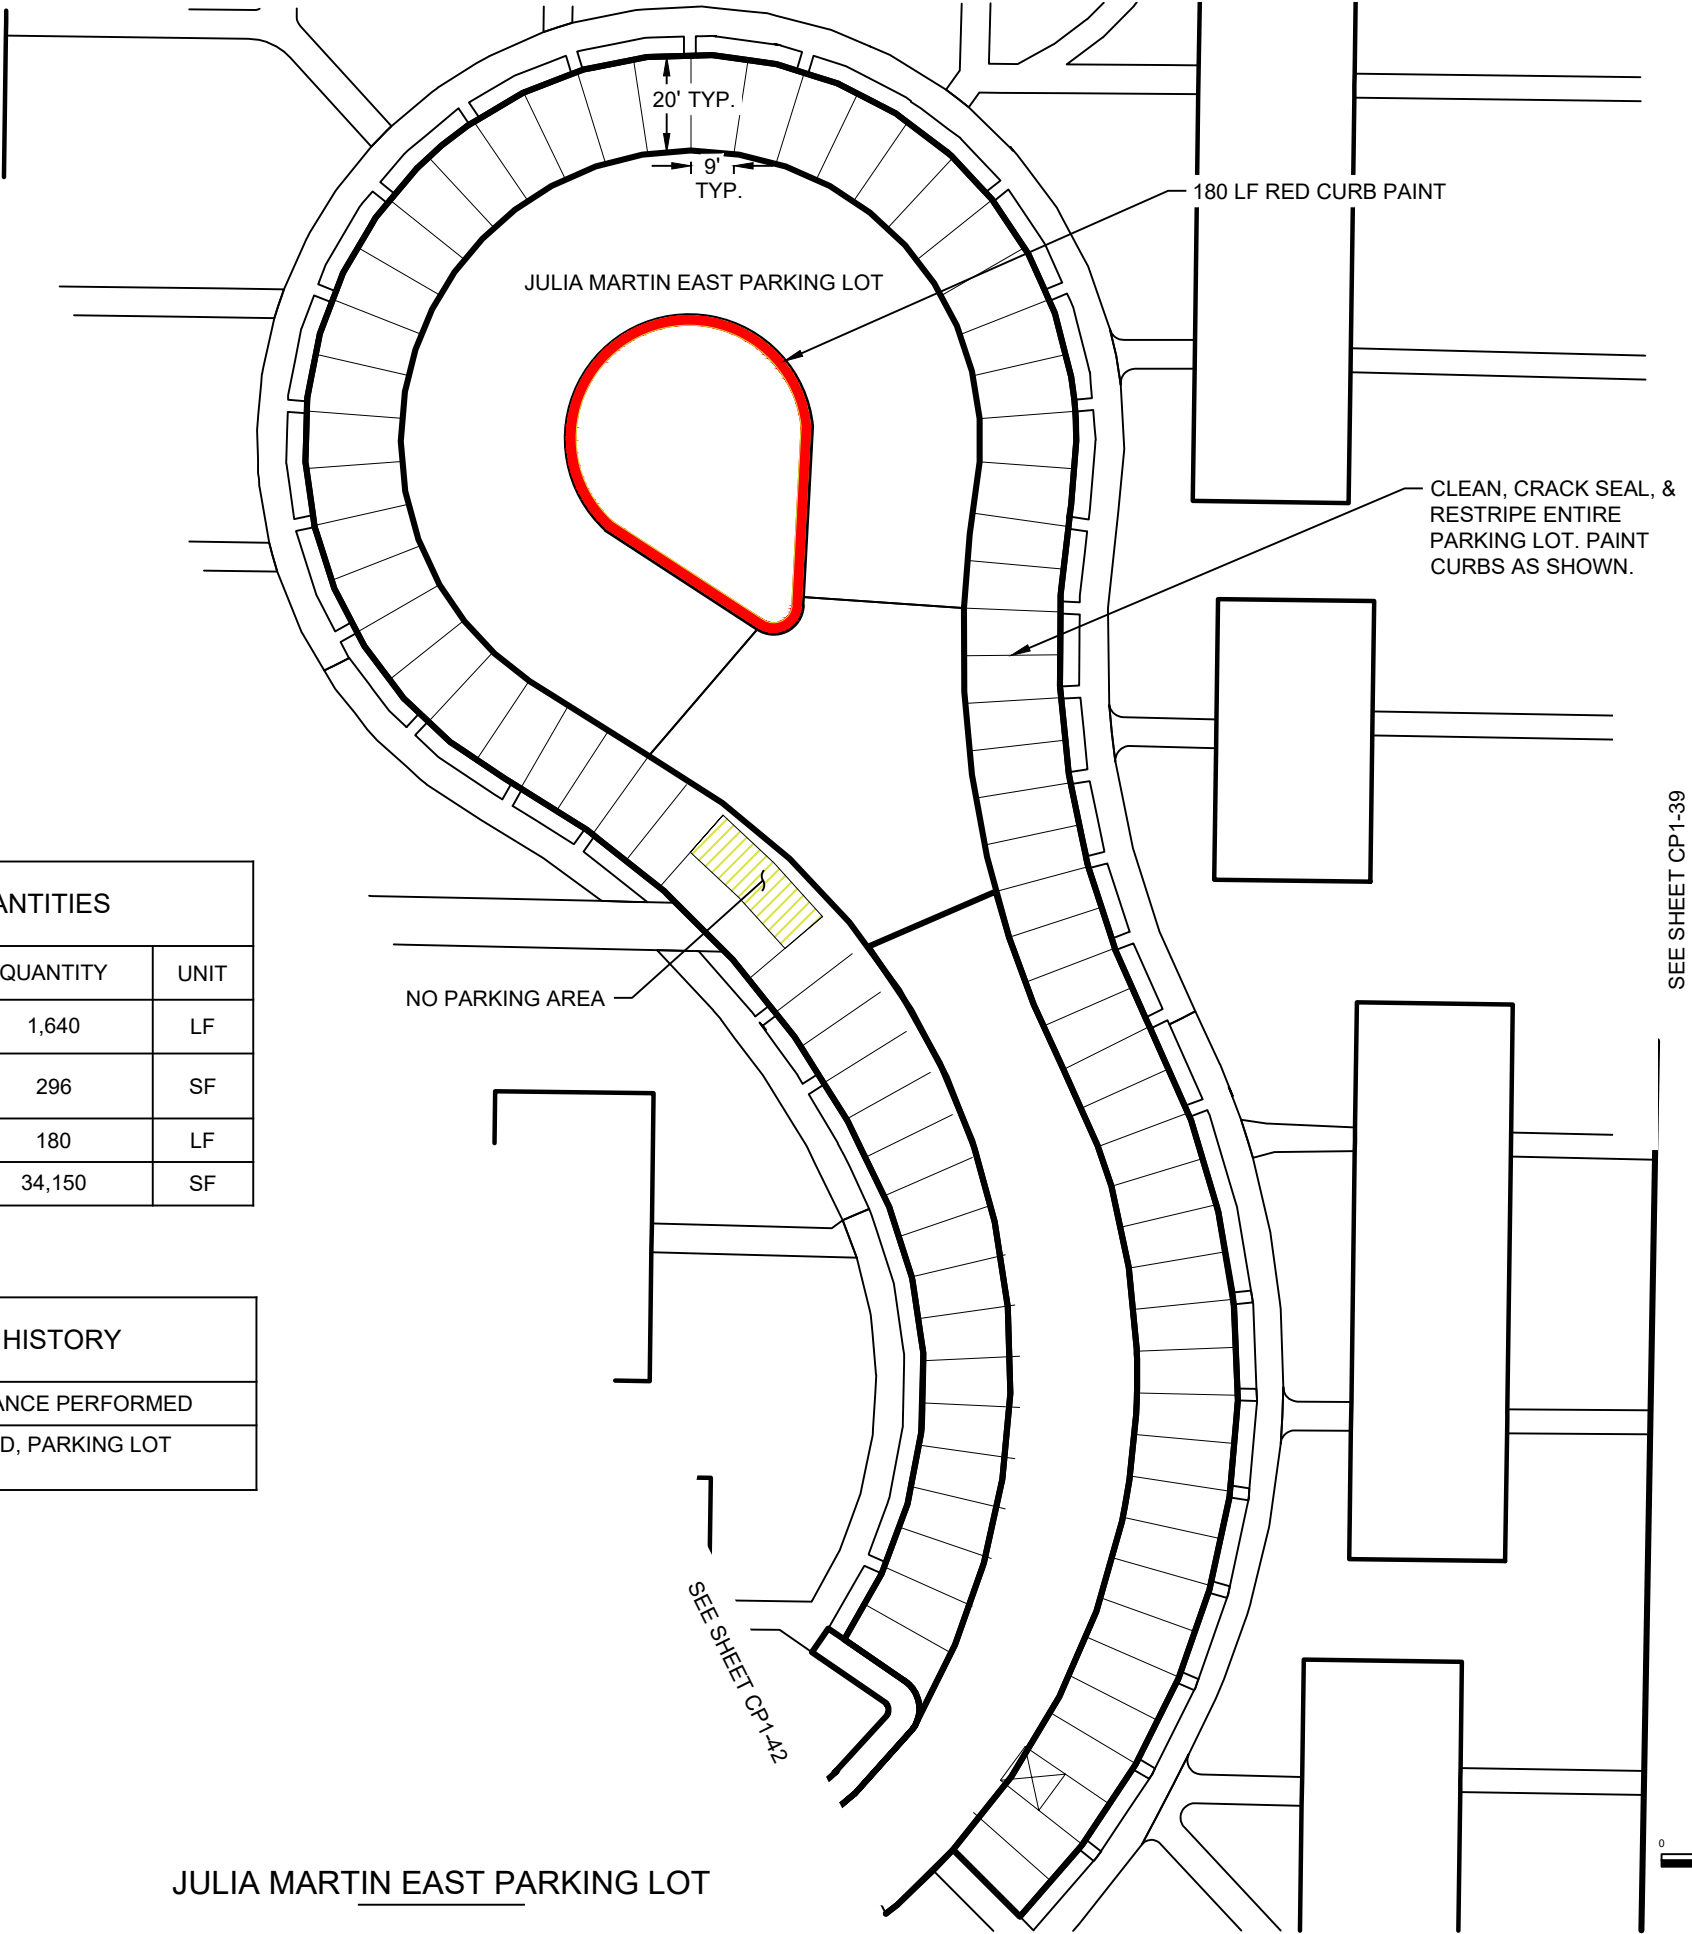

SEE SHEET CP1-39

SEE SHEET CP1-42

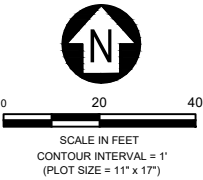



MSU-CPDC

MONTANA STATE UNIVERSITY  
BOZEMAN, MONTANA  
PHONE: 406.994.5413  
FAX: 406.994.5663

PARKING  
MAINTENANCE 2023



DRAWN BY: V. NEARY  
REVIEWED BY: S. ESLINGER

REV.	DESCRIPTION	DATE


PPA#22-0012

SHEET TITLE  
JULIA  
MARTIN EAST  
PARKING  
LOT

SHEET  
CP1-44

DATE  
05-05-23


May 04, 2023 - 9:15pm - DJA\_WITH\_MSU\_FGH\_PLMAINTENANCE.dwg  
F:\358.01 MSU Paisley Court Parking Lot Improvements\3129-MSU FGH Parking 2023-Victoria\

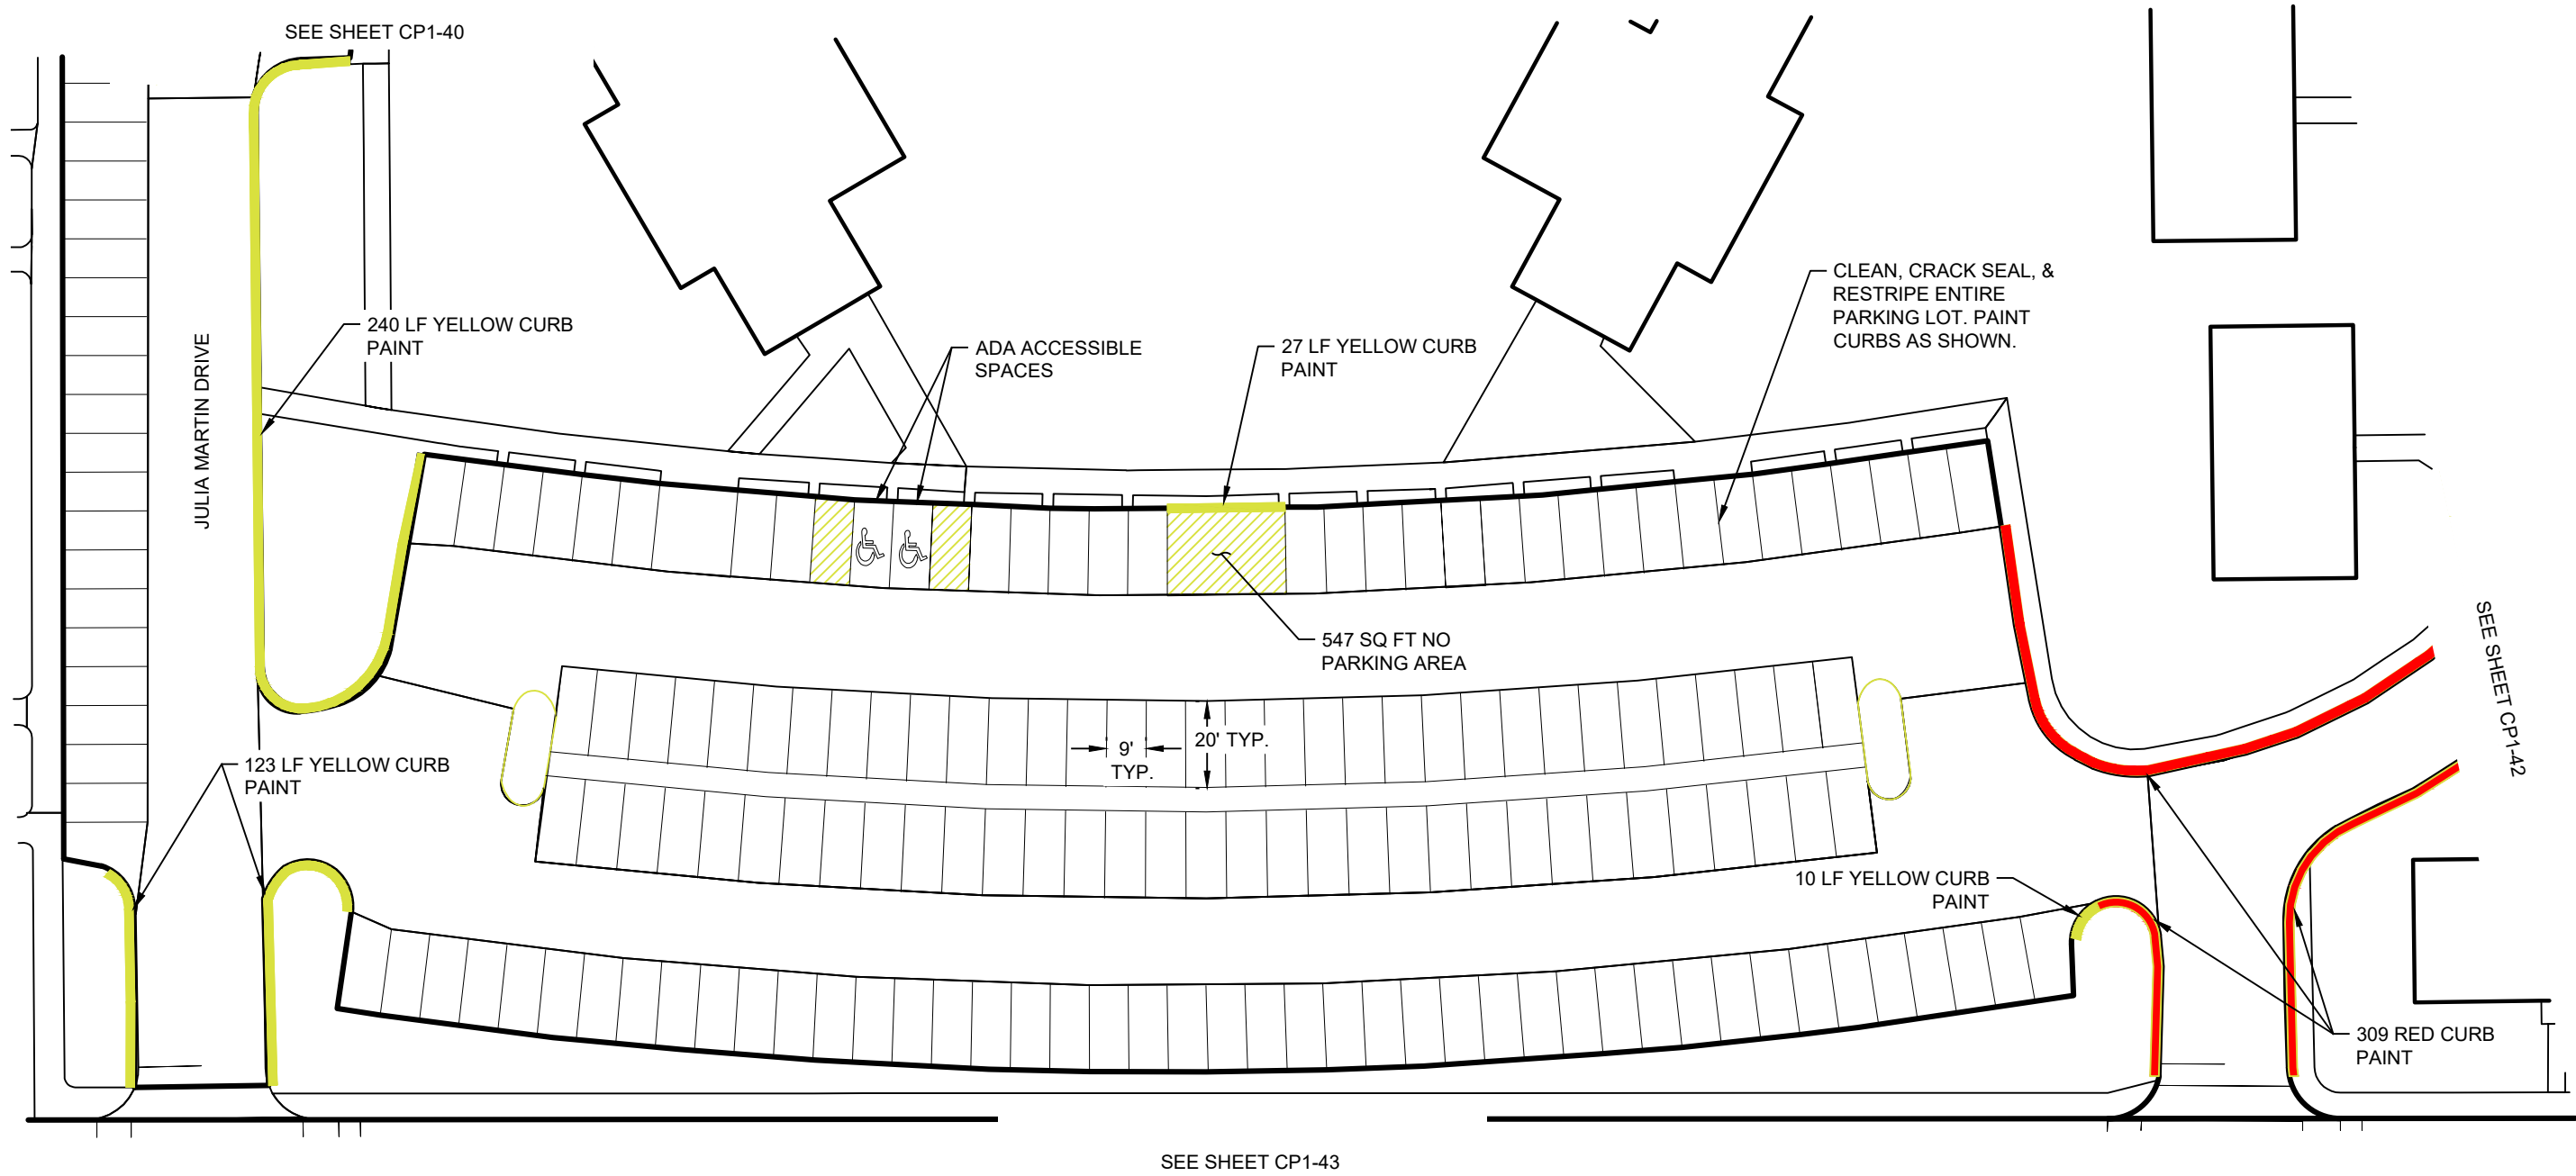

KOCH TOWER APTS. PARKING LOT

MATERIAL QUANTITIES		
MATERIAL	QUANTITY	UNIT
4" PAINT STRIPING	2,960	LF
YELLOW CURB PAINT	531	LF
YELLOW NO PARKING STRIPING	883	SF
RED CURB PAINT	309	LF
LOT AREA	65,711	SF

MAINTENANCE HISTORY	
YEAR	MAINTENANCE PERFORMED
2019	CURBS PAINTED, PARKING LOT RESTRIPE

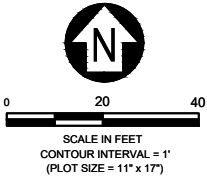

MSU-CPDC  
MONTANA STATE UNIVERSITY  
BOZEMAN, MONTANA  
PHONE: 406.994.5413  
FAX: 406.994.5663

PARKING  
MAINTENANCE 2023



DRAWN BY: V. NEARY		
REVIEWED BY: S. ESLINGER		
REV.	DESCRIPTION	DATE


PPA#22-0012

SHEET TITLE  
KOCH  
TOWER  
APARTMENTS

SHEET  
CP1-45

DATE  
05-05-23

May 04, 2023 - 9:15pm - DJA\_WITH\_MSU\_FGH\_PLMAINTENANCE.dwg  
F:\7358\01 MSU Paisley Court Parking Lot Improvements\23129-MSU FGH Parking 2023-Victoria\

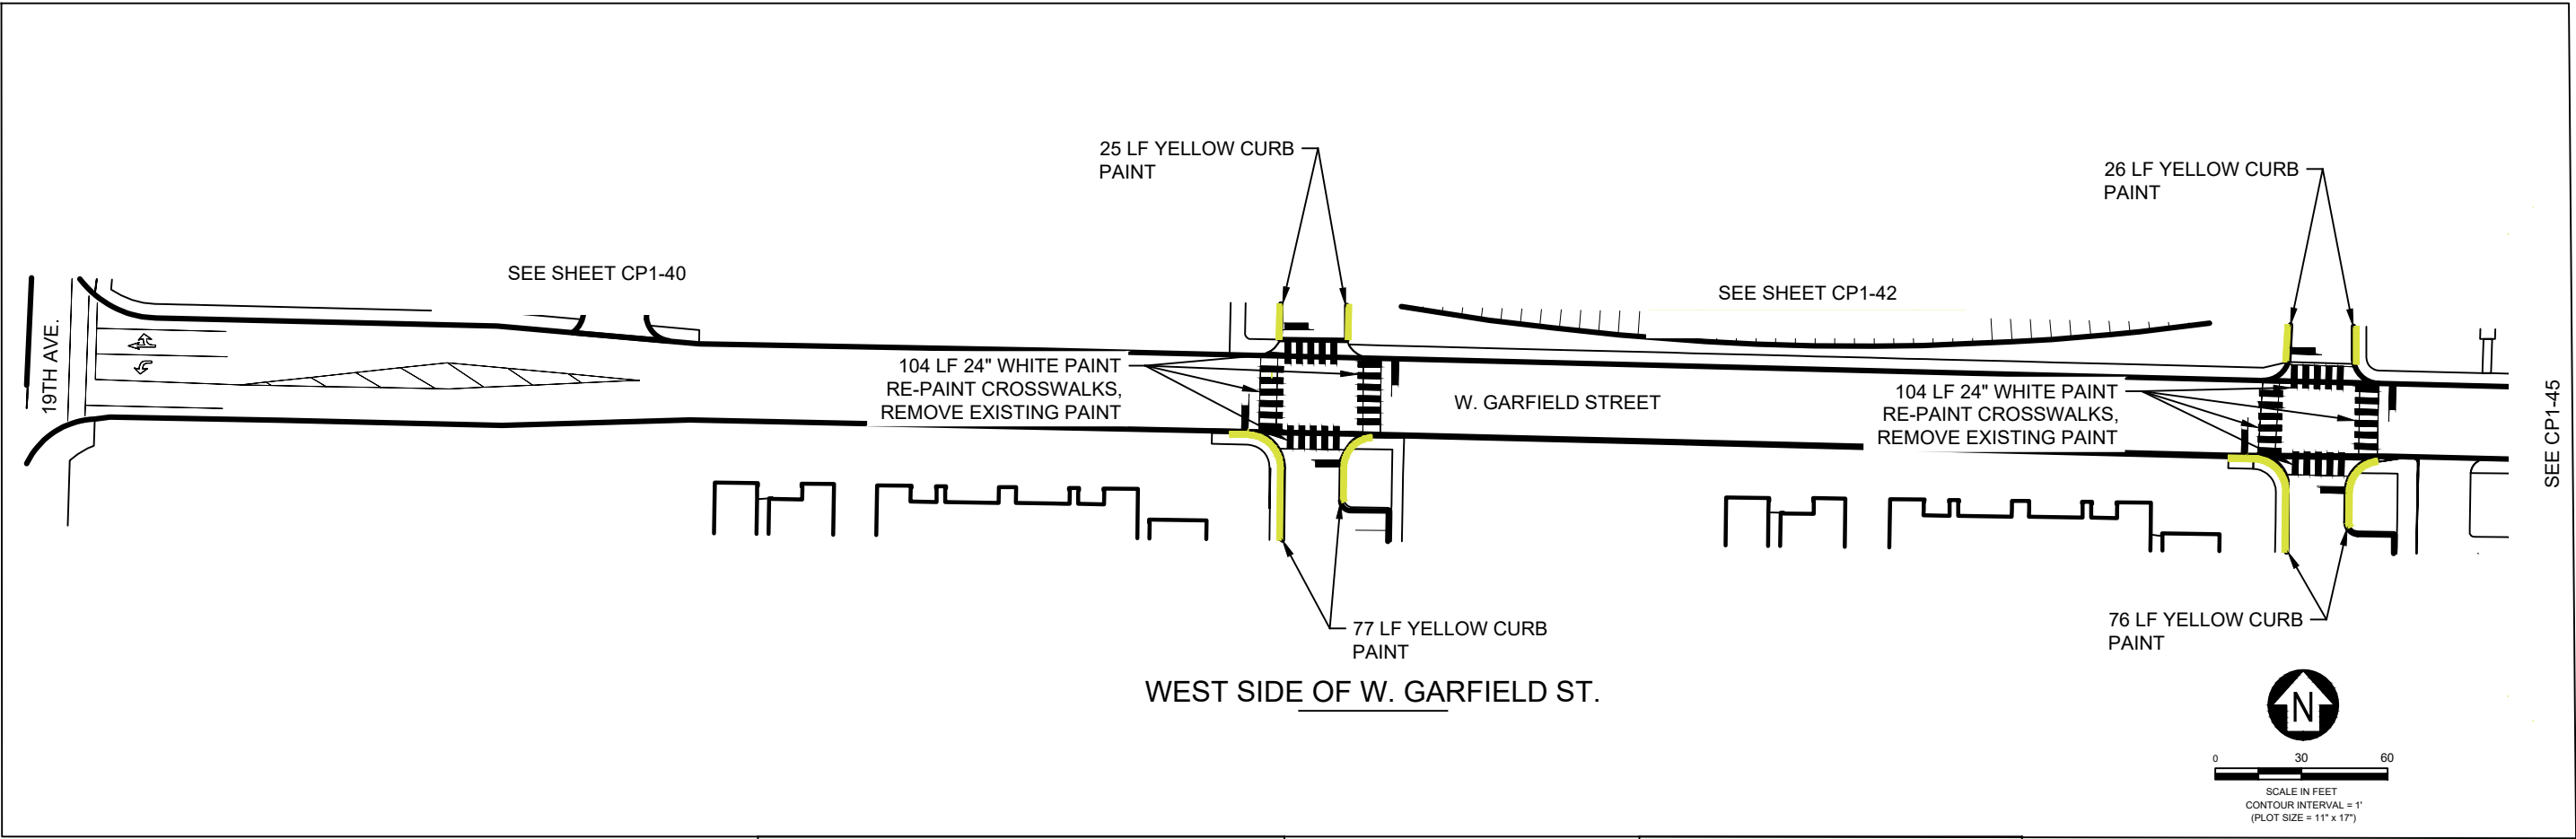

MATERIAL QUANTITIES		
MATERIAL	QUANTITY	UNIT
YELLOW CURB PAINT	204	LF
CROSSWALKS	8	EA
LOT AREA	46,567	SF


MAINTENANCE HISTORY	
YEAR	MAINTENANCE PERFORMED
2019	CROSSWALKS REPAINTED



MSU-CPDC

MONTANA STATE  
UNIVERSITY  
BOZEMAN, MONTANA  
PHONE: 406.994.5413  
FAX: 406.994.5663

# PARKING MAINTENANCE 2023

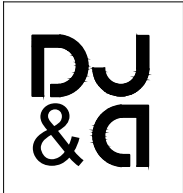

DRAWN BY: V. NEARY		
REVIEWED BY: S. ESLINGER		
REV.	DESCRIPTION	DATE

PPA#22-0012

**SHEET TITLE**

WEST SIDE  
OF W.  
GARFIELD ST.

**SHEET**


**CP1-46**

**DATE**

05-05-23



May 04, 2023 - 9:15pm - DJA\_WITH\_MSU\_FGH\_PLMAINTENANCE.dwg  
F:\7358\01 MSU Paisley Court Parking Lot Improvements\23129-MSU FGH Parking 2023-Victoria\

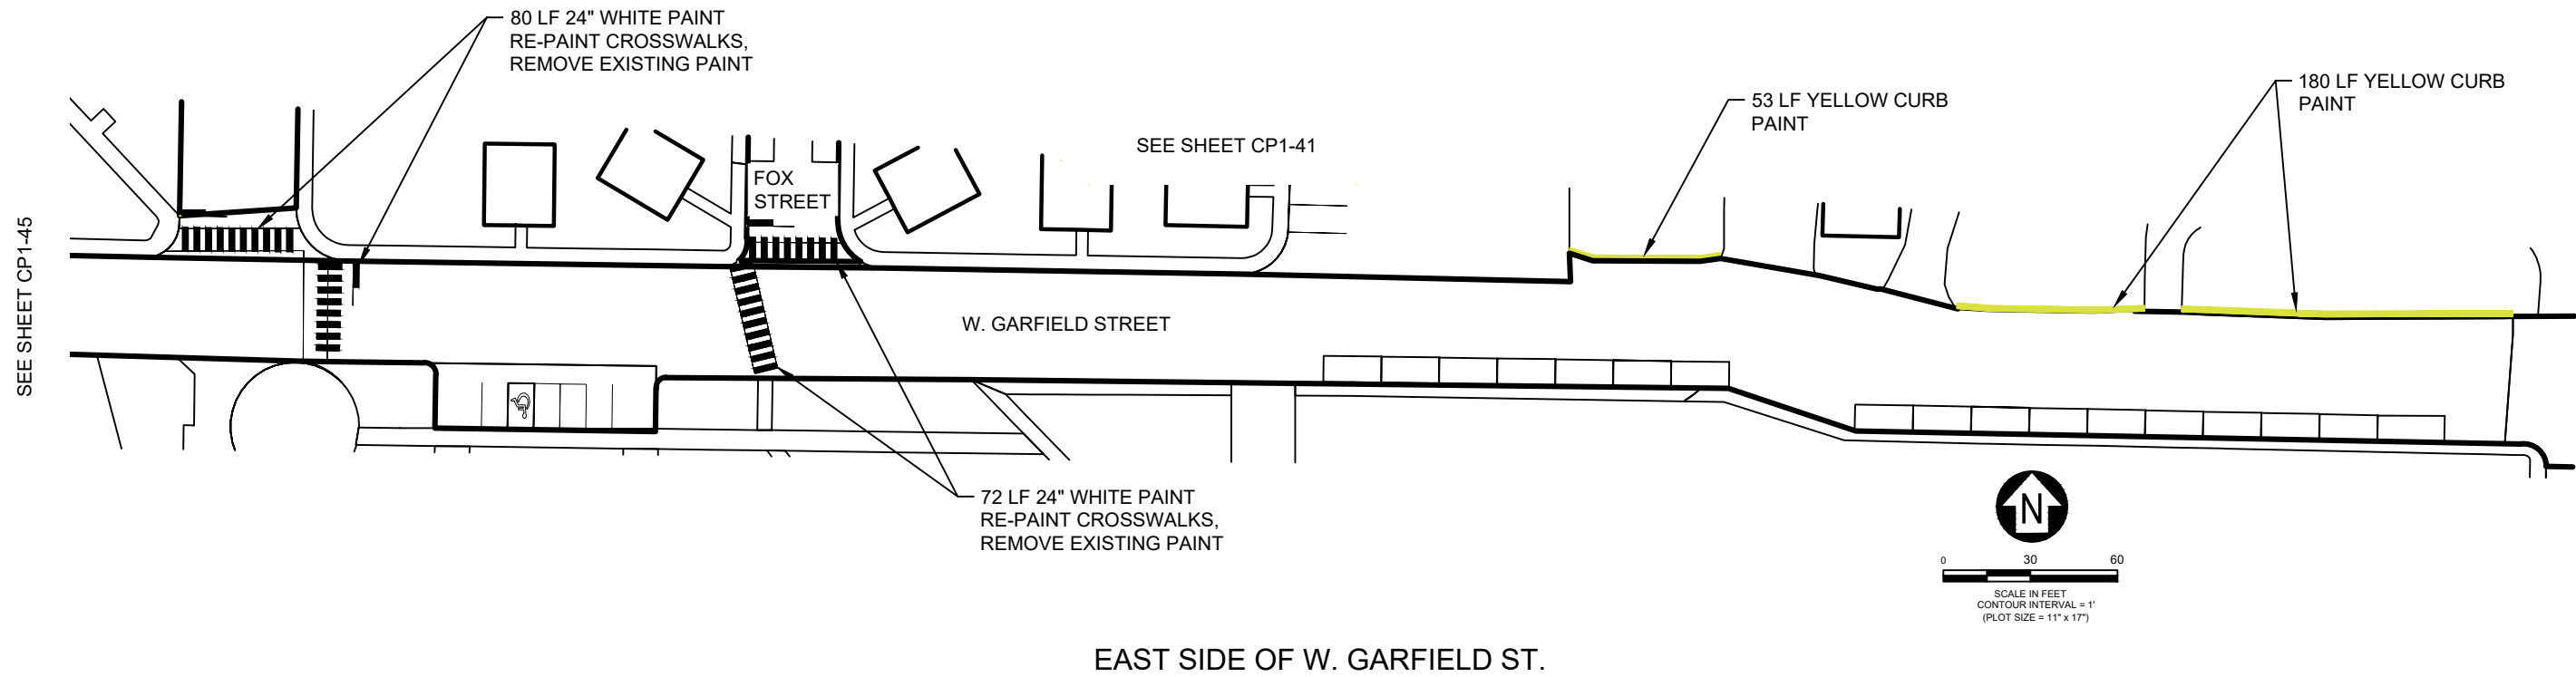

MATERIAL QUANTITIES		
MATERIAL	QUANTITY	UNIT
YELLOW CURB PAINT	233	LF
CROSSWALKS	4	EA
LOT AREA	40,842	SF


MAINTENANCE HISTORY	
YEAR	MAINTENANCE PERFORMED
2019	CROSSWALKS PAINTED, CURBS PAINTED



MSU-CPDC

MONTANA STATE  
UNIVERSITY  
BOZEMAN, MONTANA  
PHONE: 406.994.5413  
FAX: 406.994.5663

PARKING  
MAINTENANCE 2023

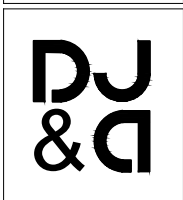

DRAWN BY:		
REVIEWED BY:		
REV.	DESCRIPTION	DATE

PPA#22-0012

SHEET TITLE



EAST SIDE OF  
W. GARFIELD  
ST.

SHEET

CP1-47

DATE

05-05-23

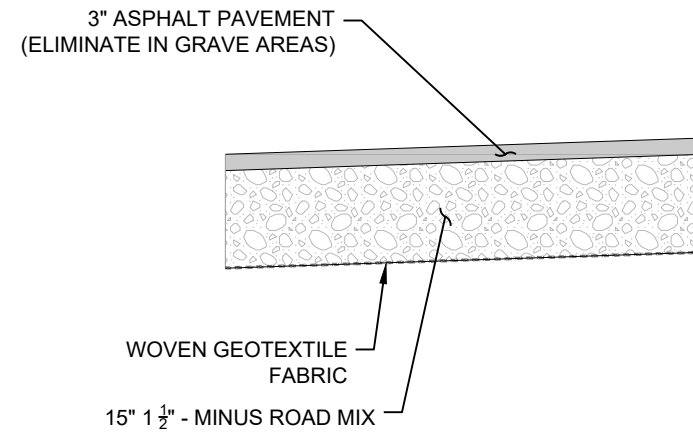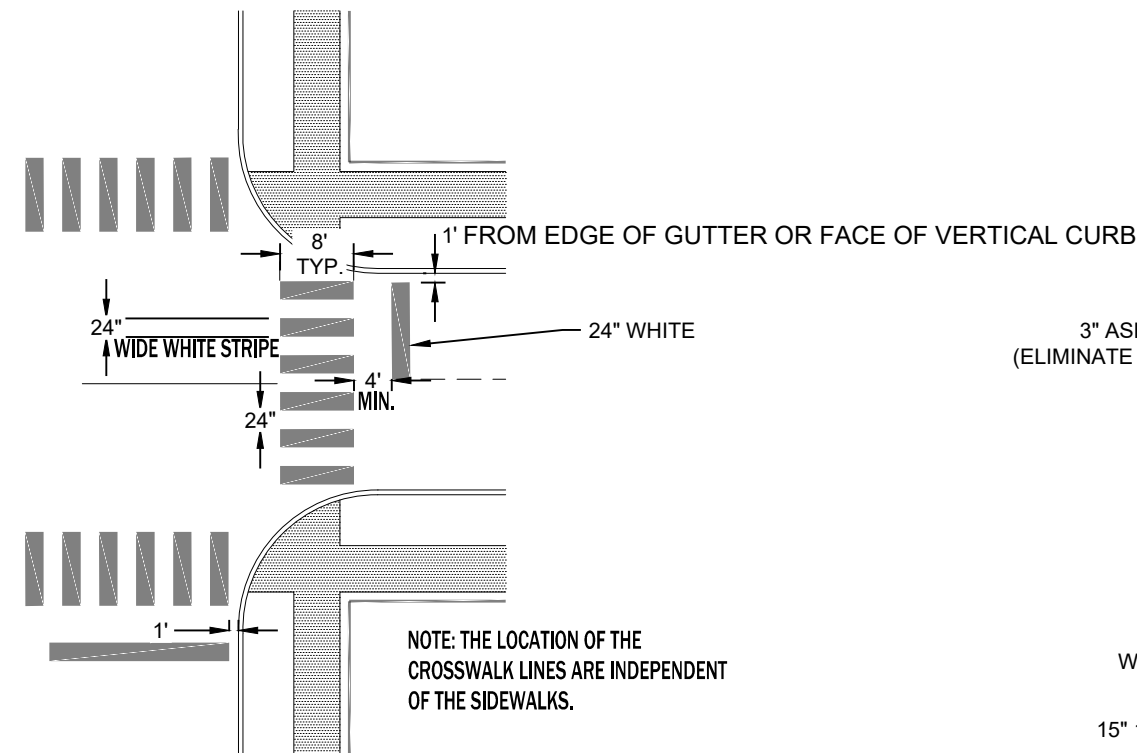

- REMOVE AND REPLACE SECTION DETAIL NOTES:

1. REMOVE AND REPLACE ASPHALT AND GRAVEL AREAS AS SHOWN IN THE PROJECT DRAWINGS.
2. EXCAVATE SECTION DEPTH AND COMPACT SUBGRADE TO 95% ASTM D698.
3. DISPOSE OF EXCAVATED MATERIALS IN A LAWFUL MANNER.
4. GEOTEXTILE SHALL BE A WOVEN FABRIC: MIRAFI 600X, CONTECH C300 OR APPROVED EQUAL.
5. COMPACT BASE COURSE TO 95% ASTM D698 +/- 2% OPTIMUM MOISTURE
6. BEFORE PAVING SAW CUT ADJACENT ASPHALT IN STRAIGHT LINES WITH A CLEAN EADGE.
7. COMPACT ASPHALT PAVEMENT TO 95% ASTM D2041. MATCH ADJACENT GRADES AND PERPETUATE EXISTING DRAINAGE.

