



PRELIMINARY WEST ELEVATION

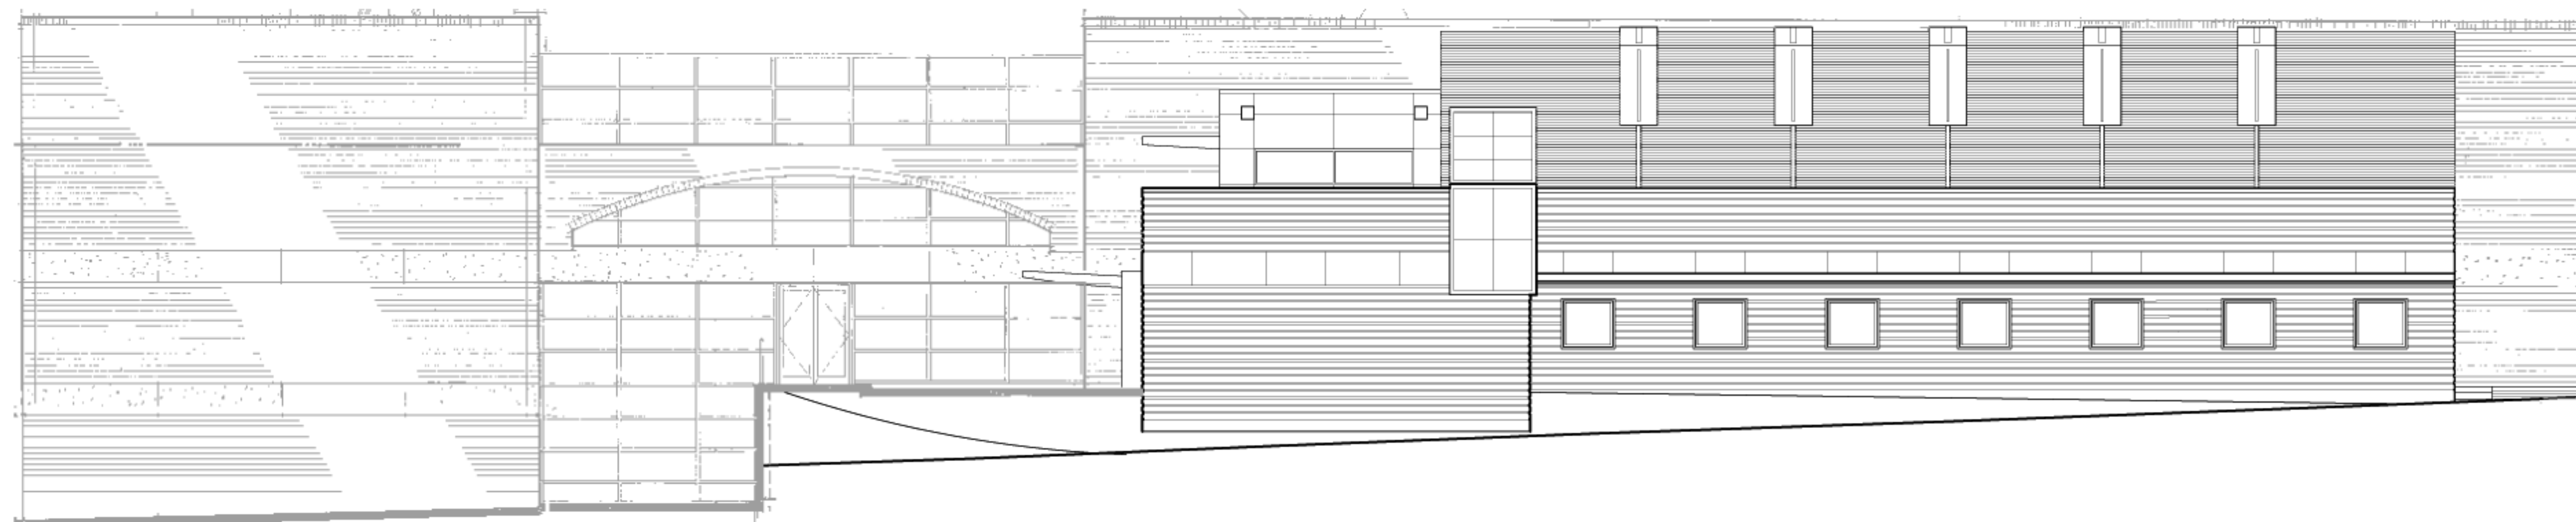

PRELIMINARY SOUTH ELEVATION

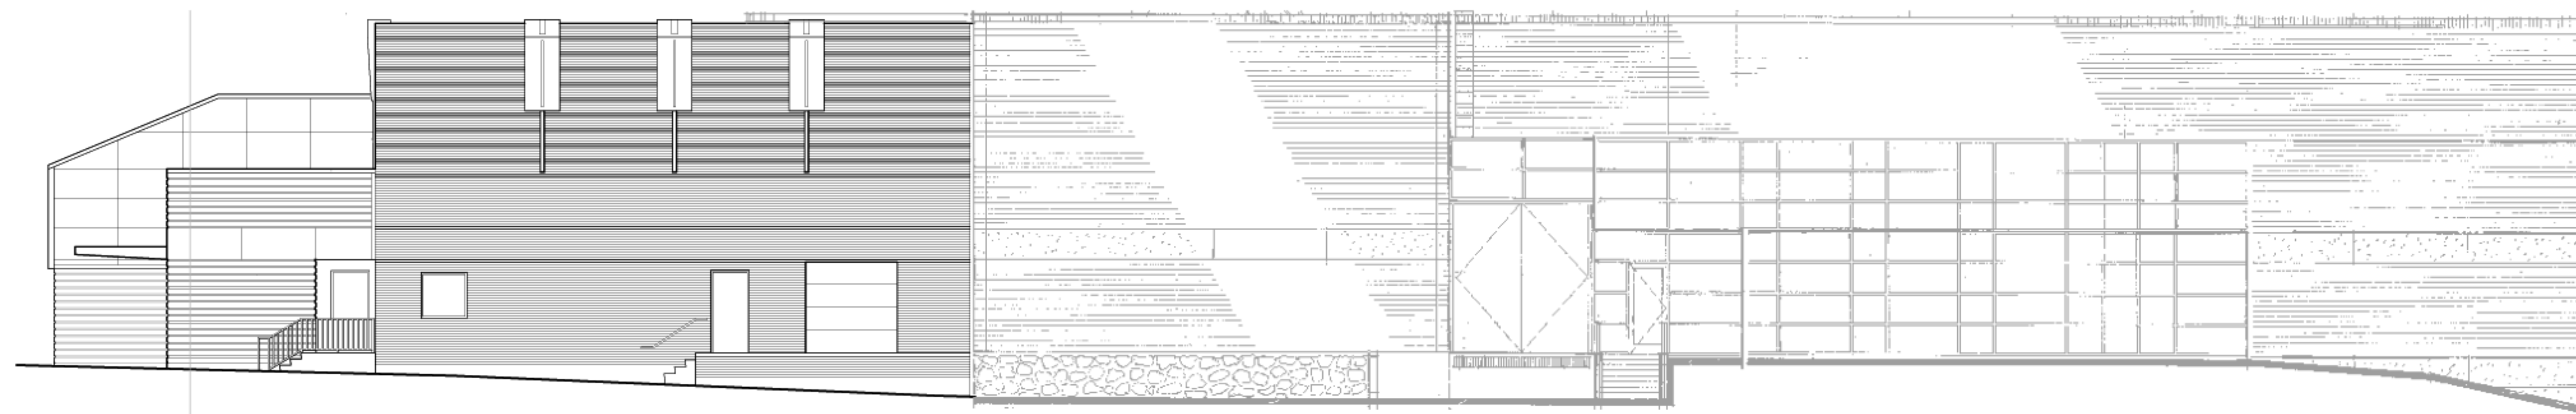

PRELIMINARY EAST ELEVATION

**BLACK BOX THEATER ADDITION TO VISUAL COMMUNICATIONS BUILDING
PRELIMINARY EXTERIOR ELEVATIONS**

JANUARY 11, 2005



A&E
ARCHITECTS^{PC}

www.aearchitects.com