


VISUAL COMMUNICATIONS BUILDING

GAINES HALL

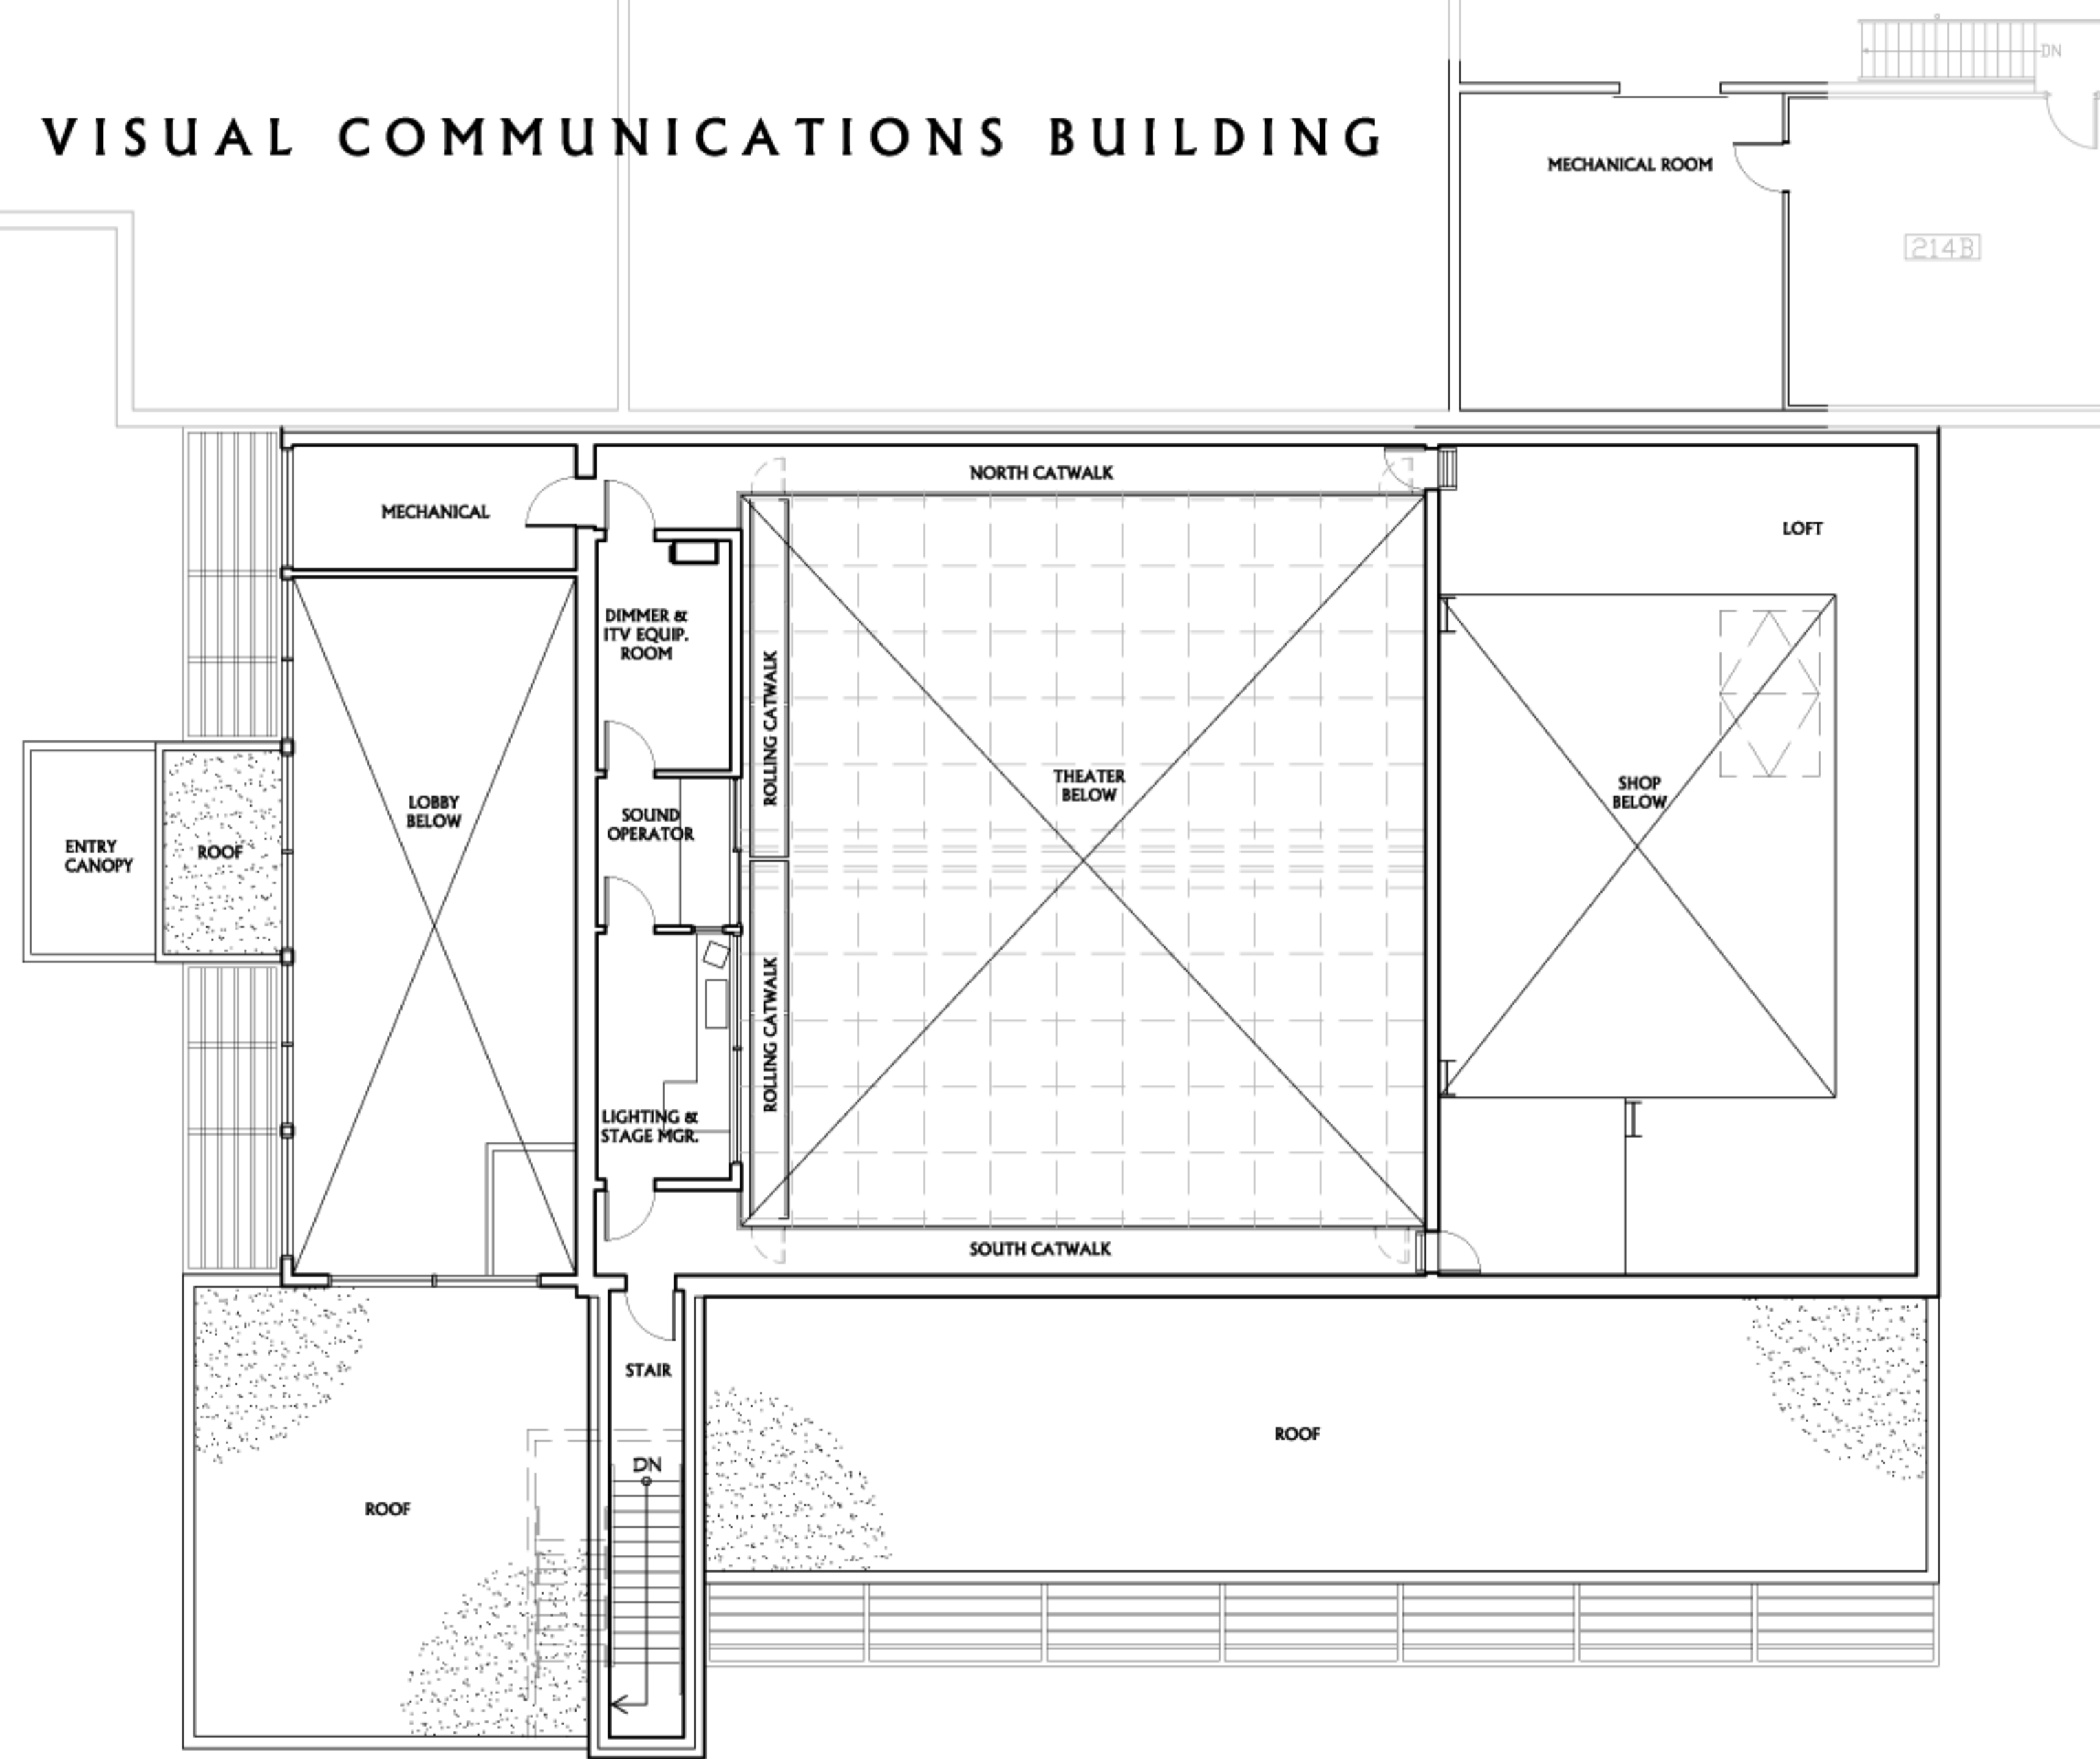


BLACK BOX THEATER ADDITION TO VISUAL COMMUNICATIONS BUILDING
PRELIMINARY SECOND FLOOR PLAN



NORTH

JANUARY 11, 2005

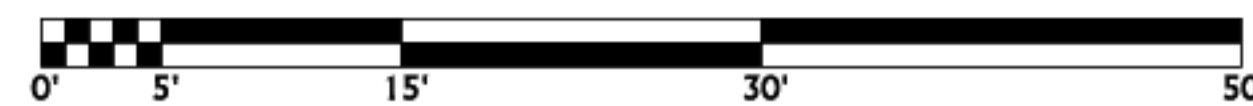

A&E
ARCHITECTS^{PC}

www.aearchitects.com